


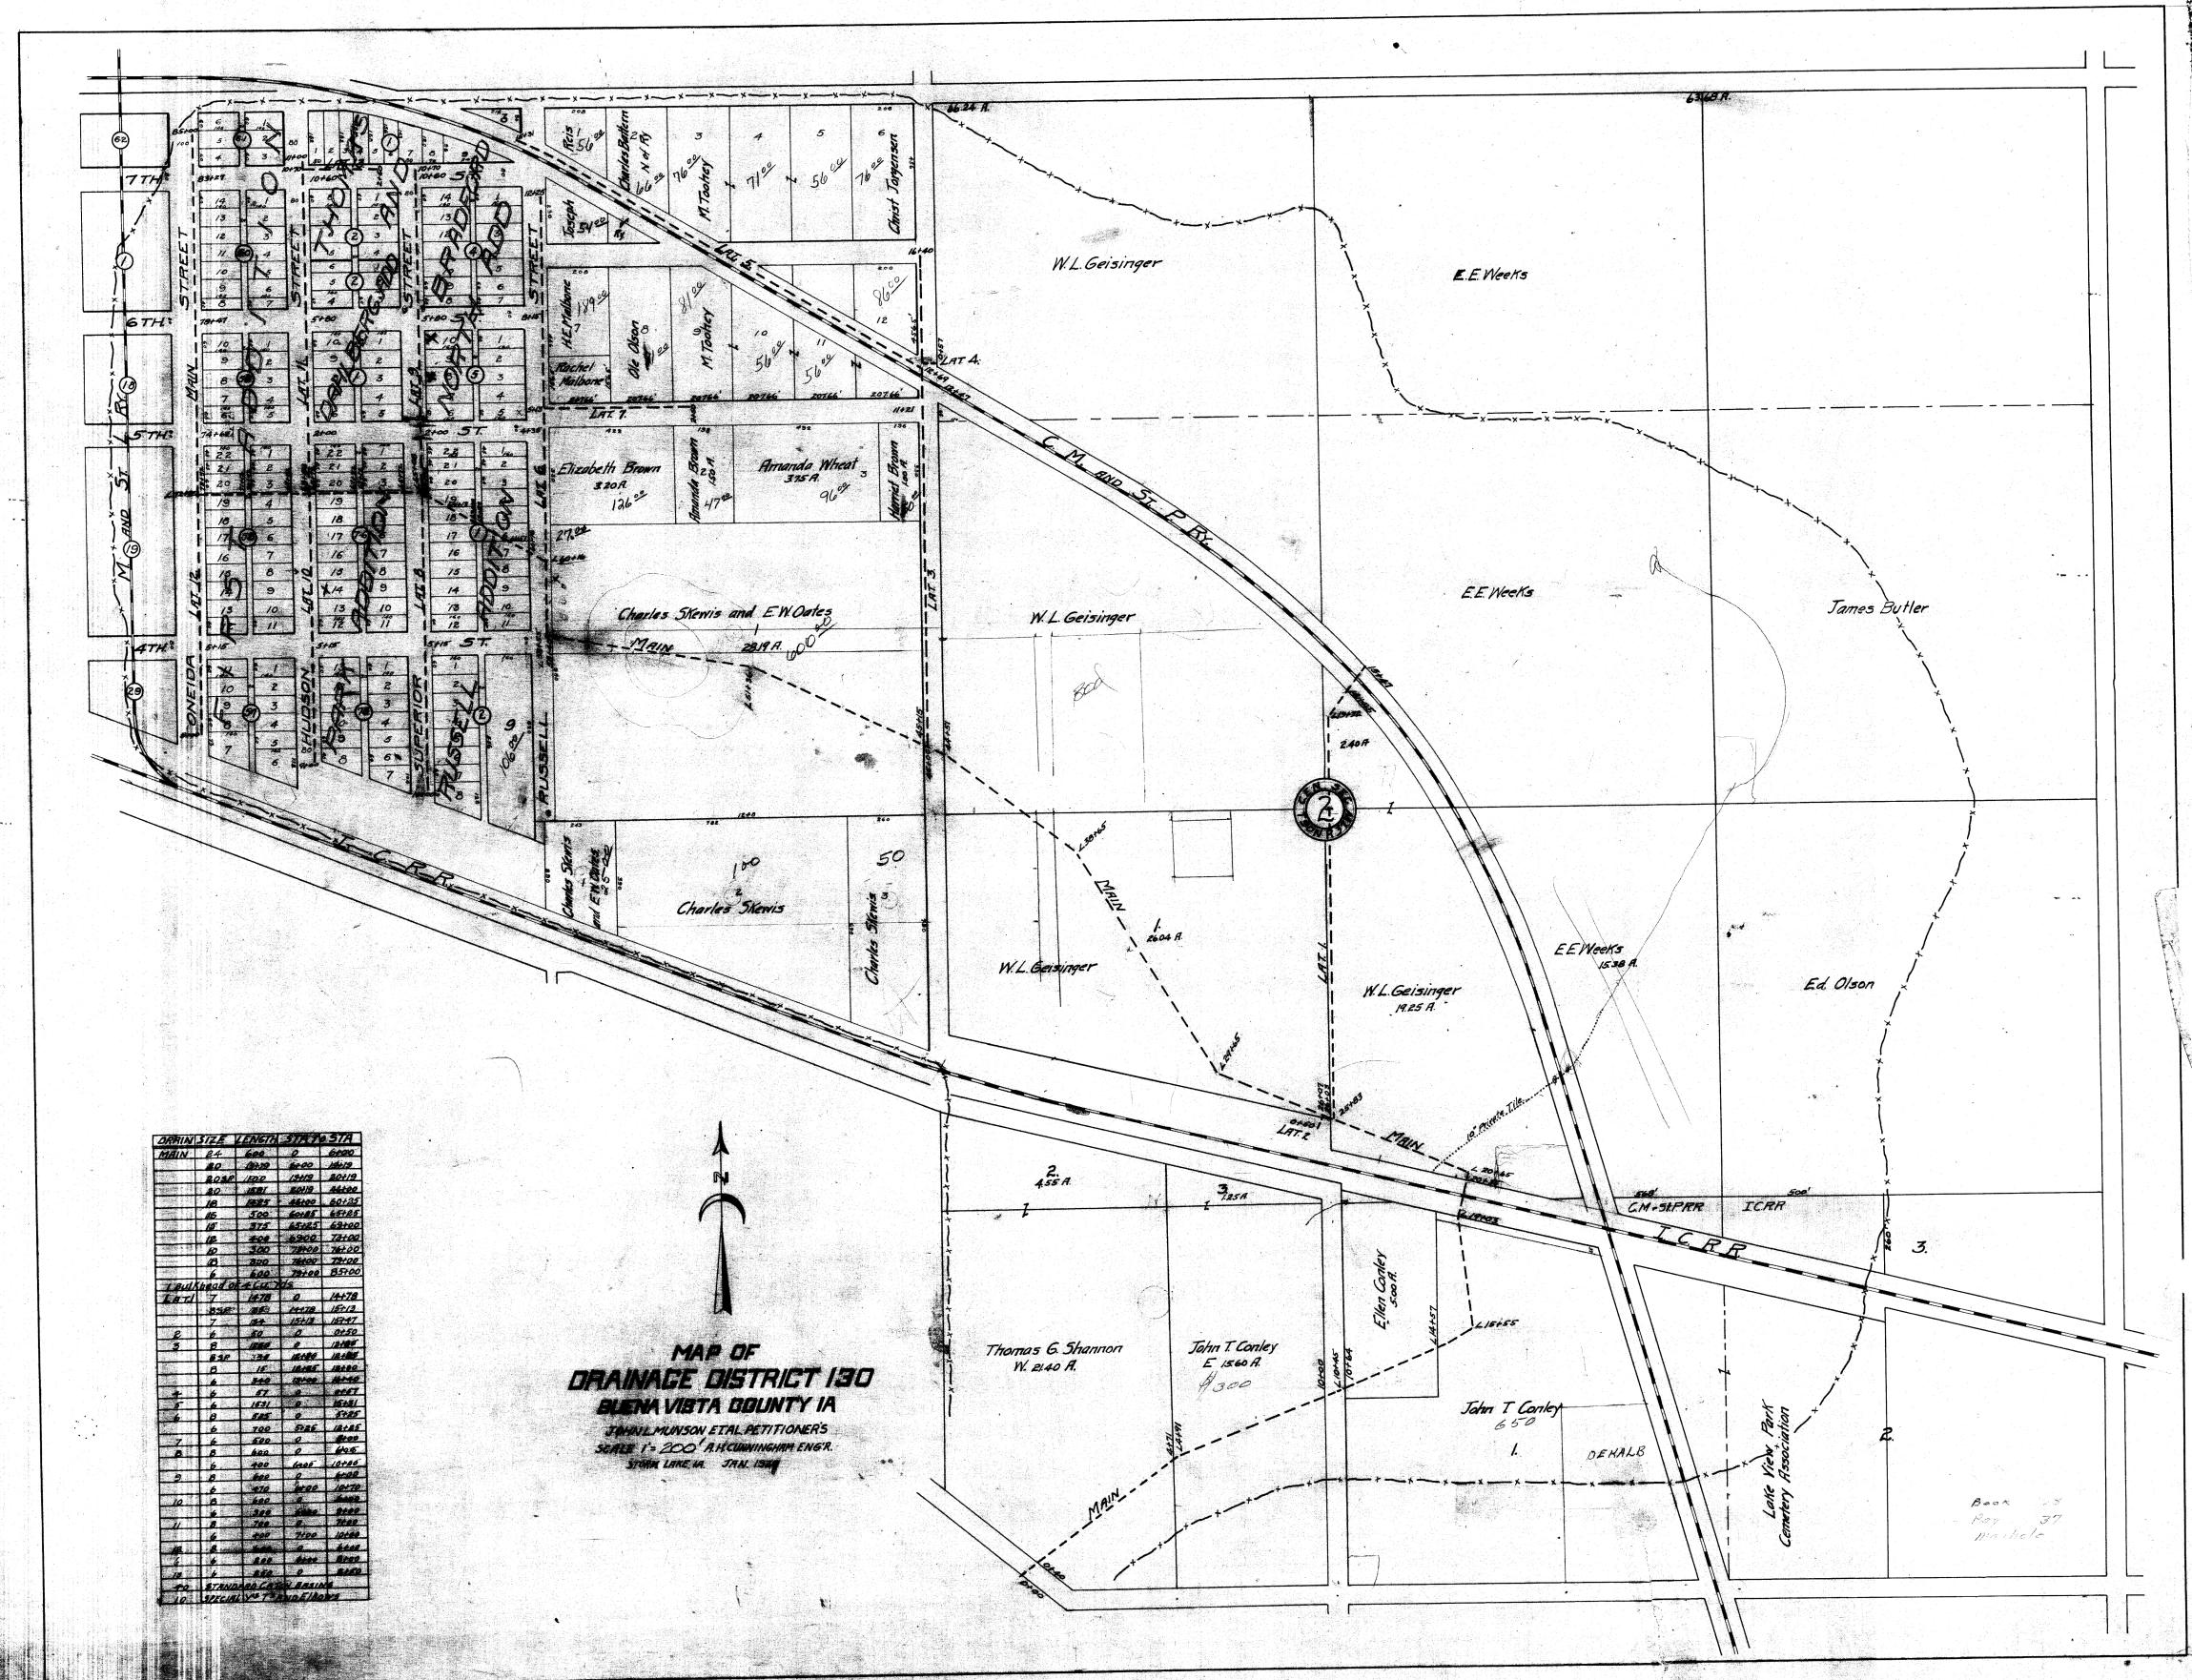

MAP OF
DRAINAGE DISTRICT 130
BUENA VISTA COUNTY IA
SCALE 1" = 200' A. H. CUNNINGHAM ENGR.
