


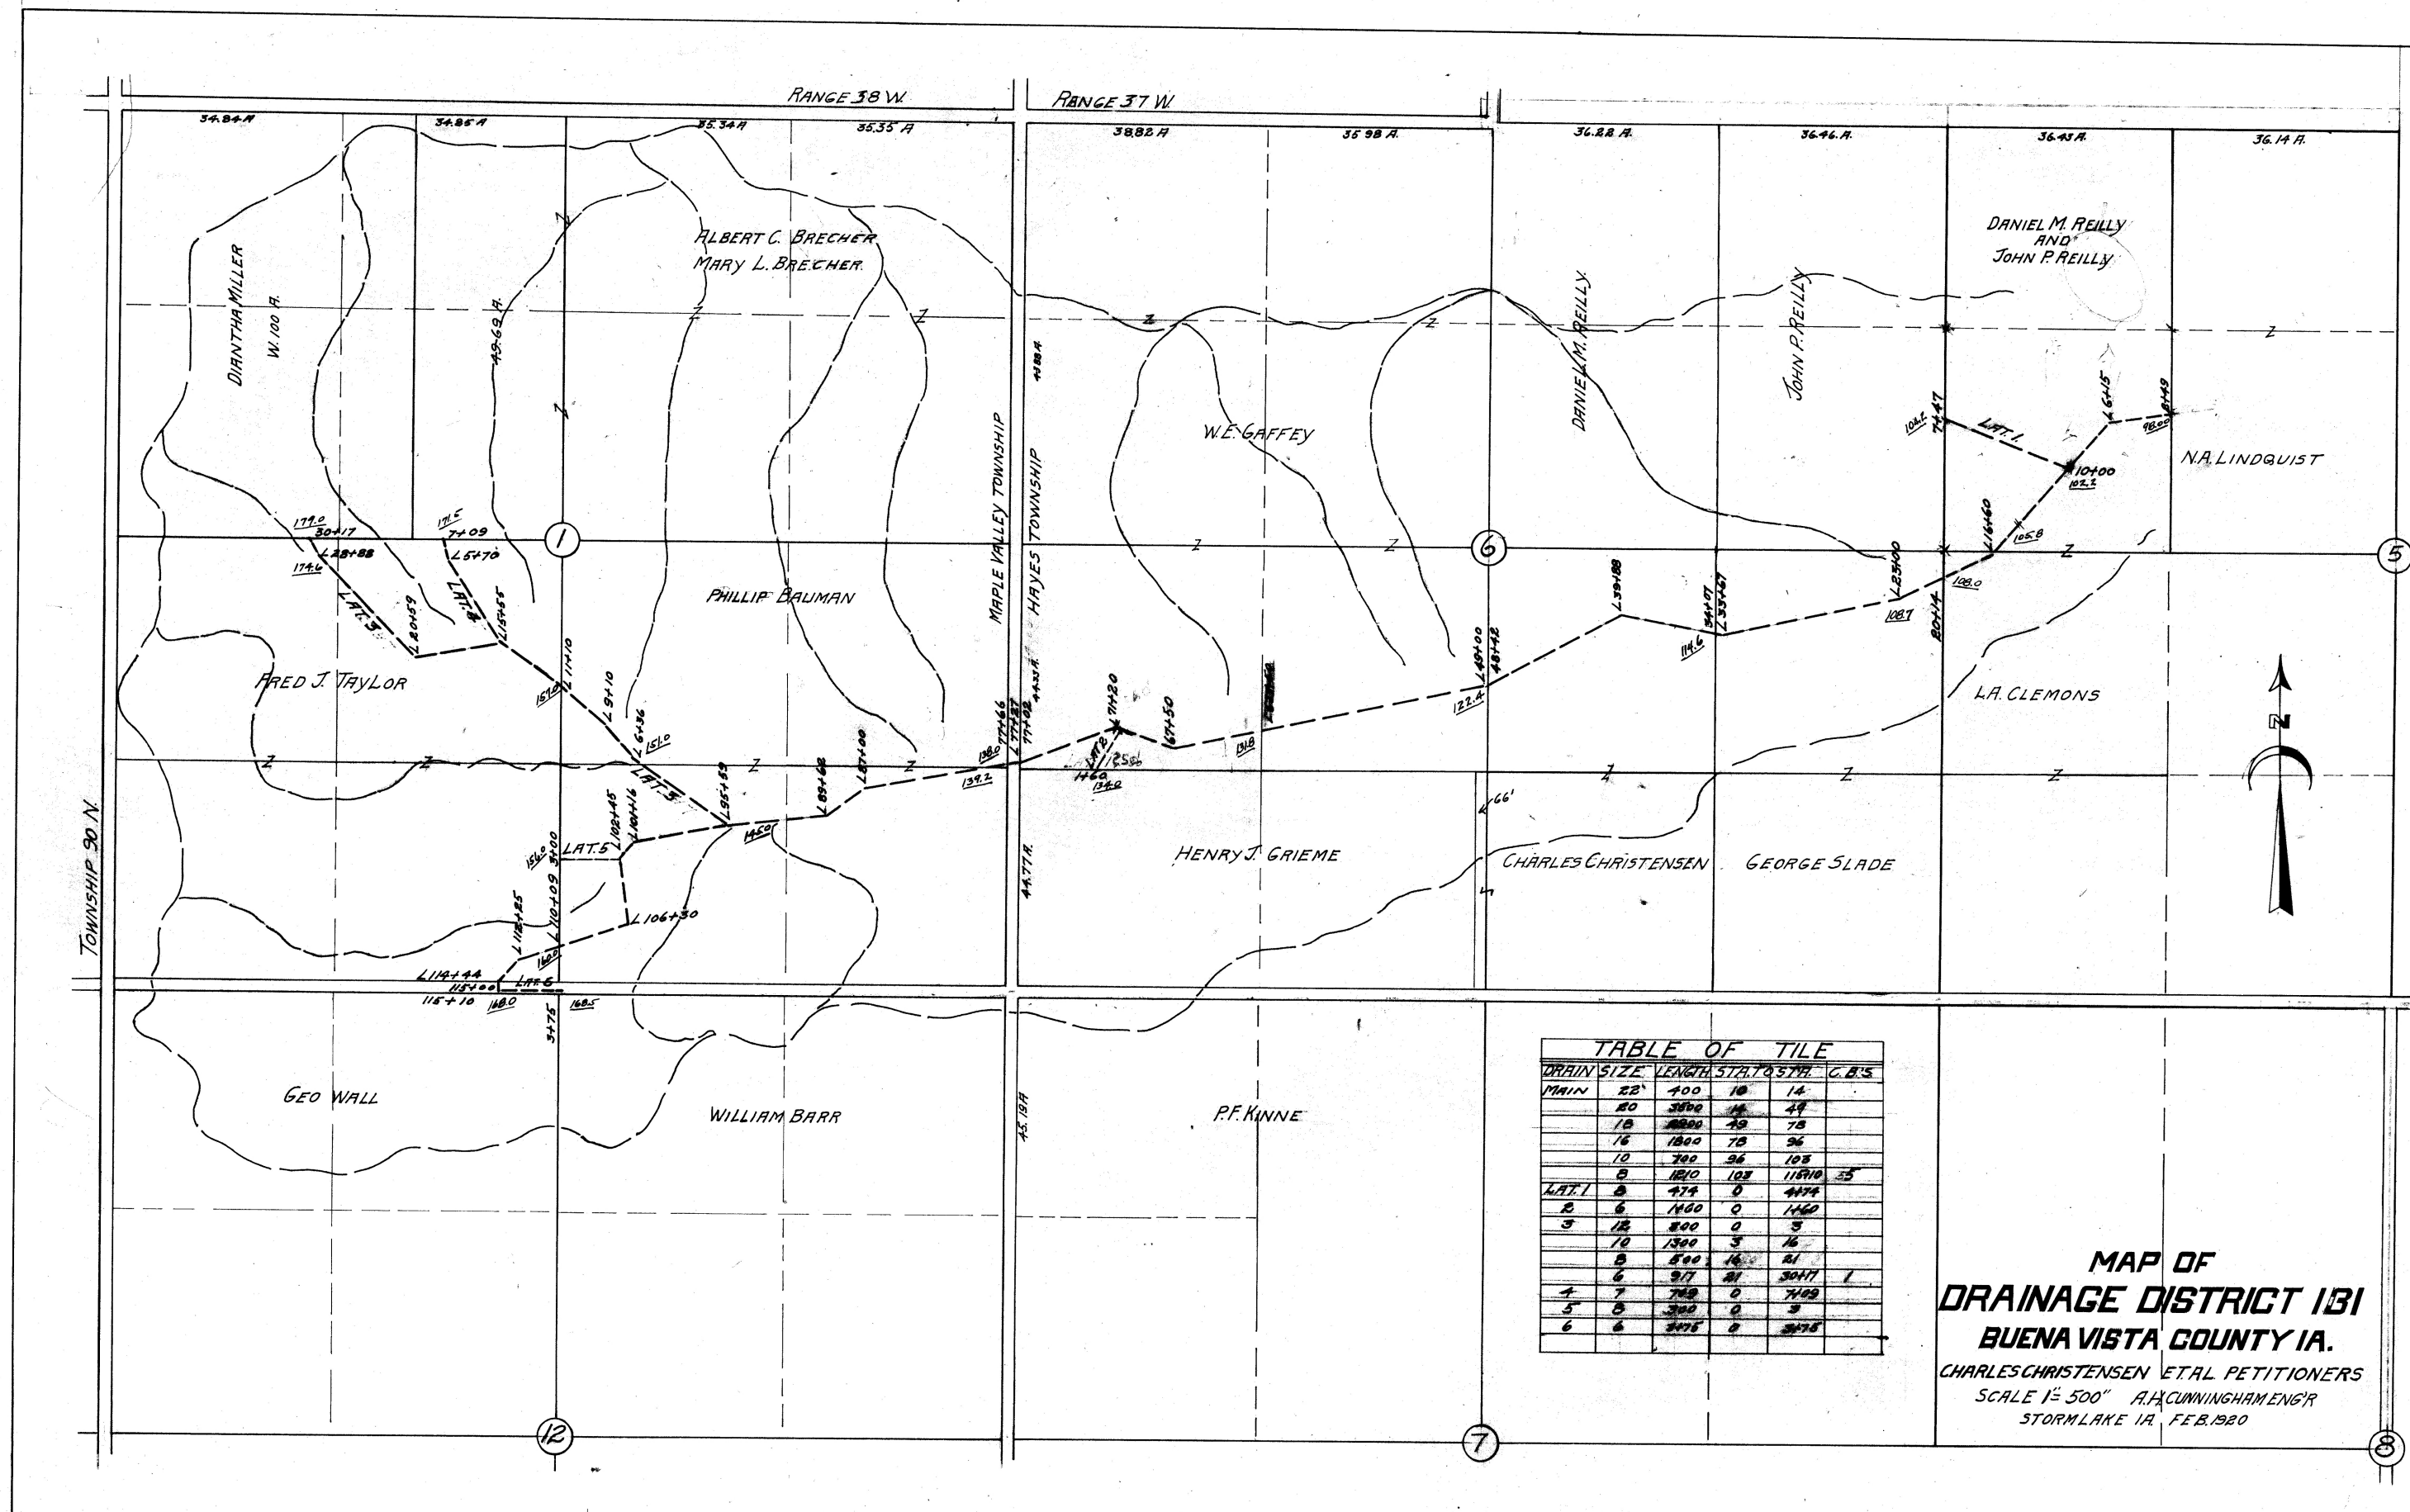

**MAP OF
DRAINAGE DISTRICT 131
BUENA VISTA COUNTY IA.**
CHARLES CHRISTENSEN ET AL PETITIONERS
SCALE 1" = 500' A.P. CUNNINGHAM ENG'R
STORM LAKE IA. FEB. 1920