


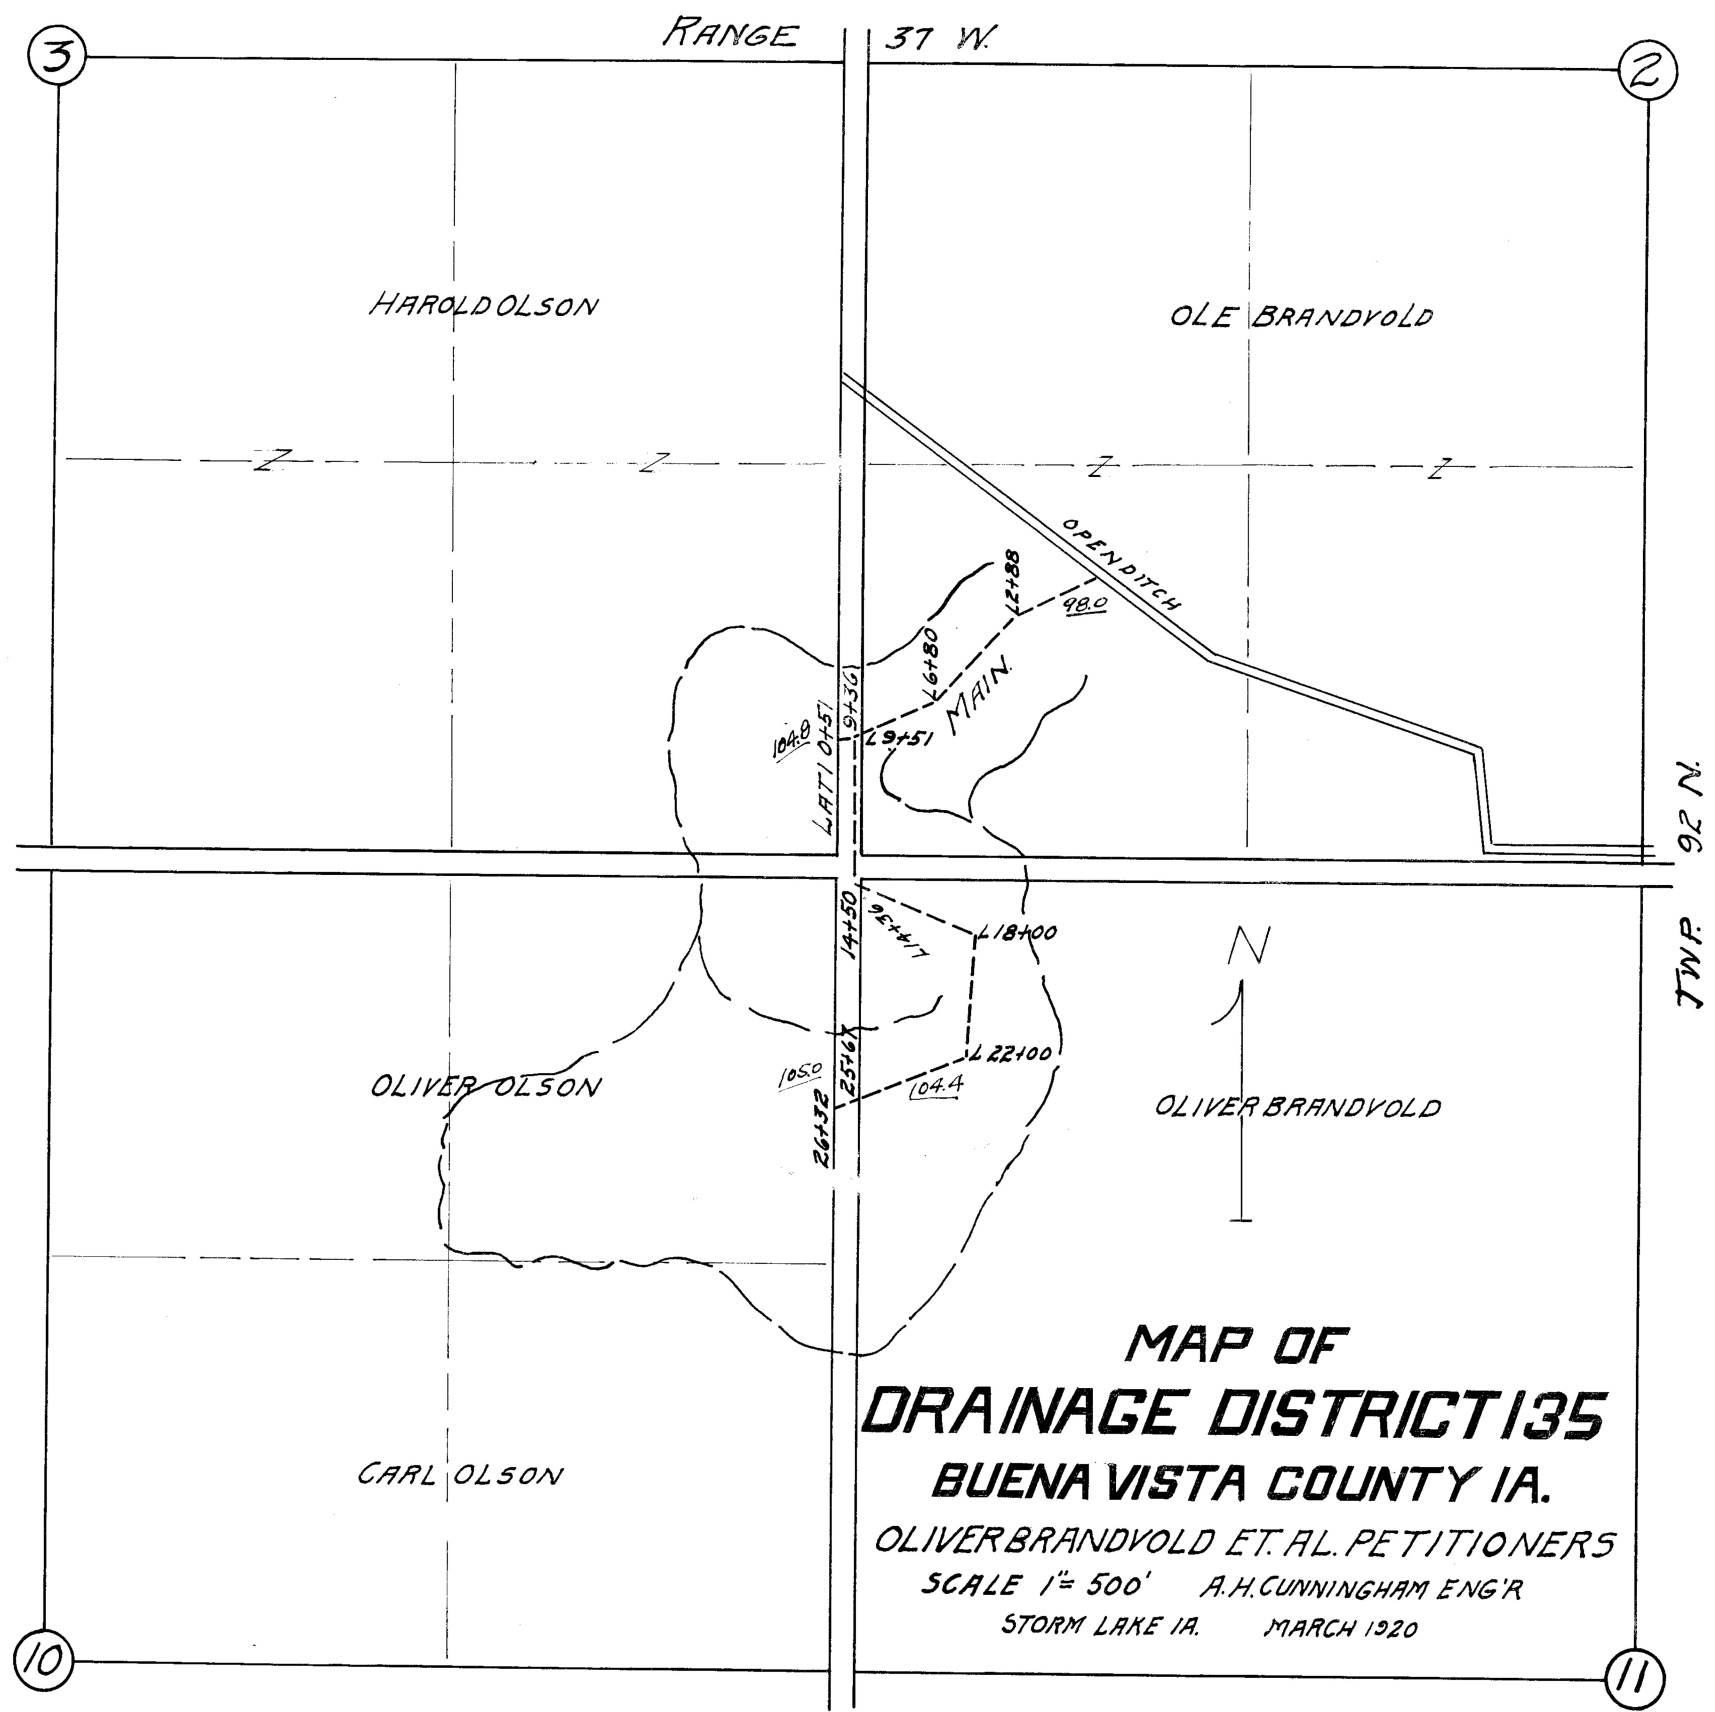

**MAP OF
DRAINAGE DISTRICT 135
BUENA VISTA COUNTY IA.**

OLIVER BRANDVOLD ET AL. PETITIONERS

SCALE 1"= 500' A.H. CUNNINGHAM ENG'R

STORM LAKE IA. MARCH 1920