


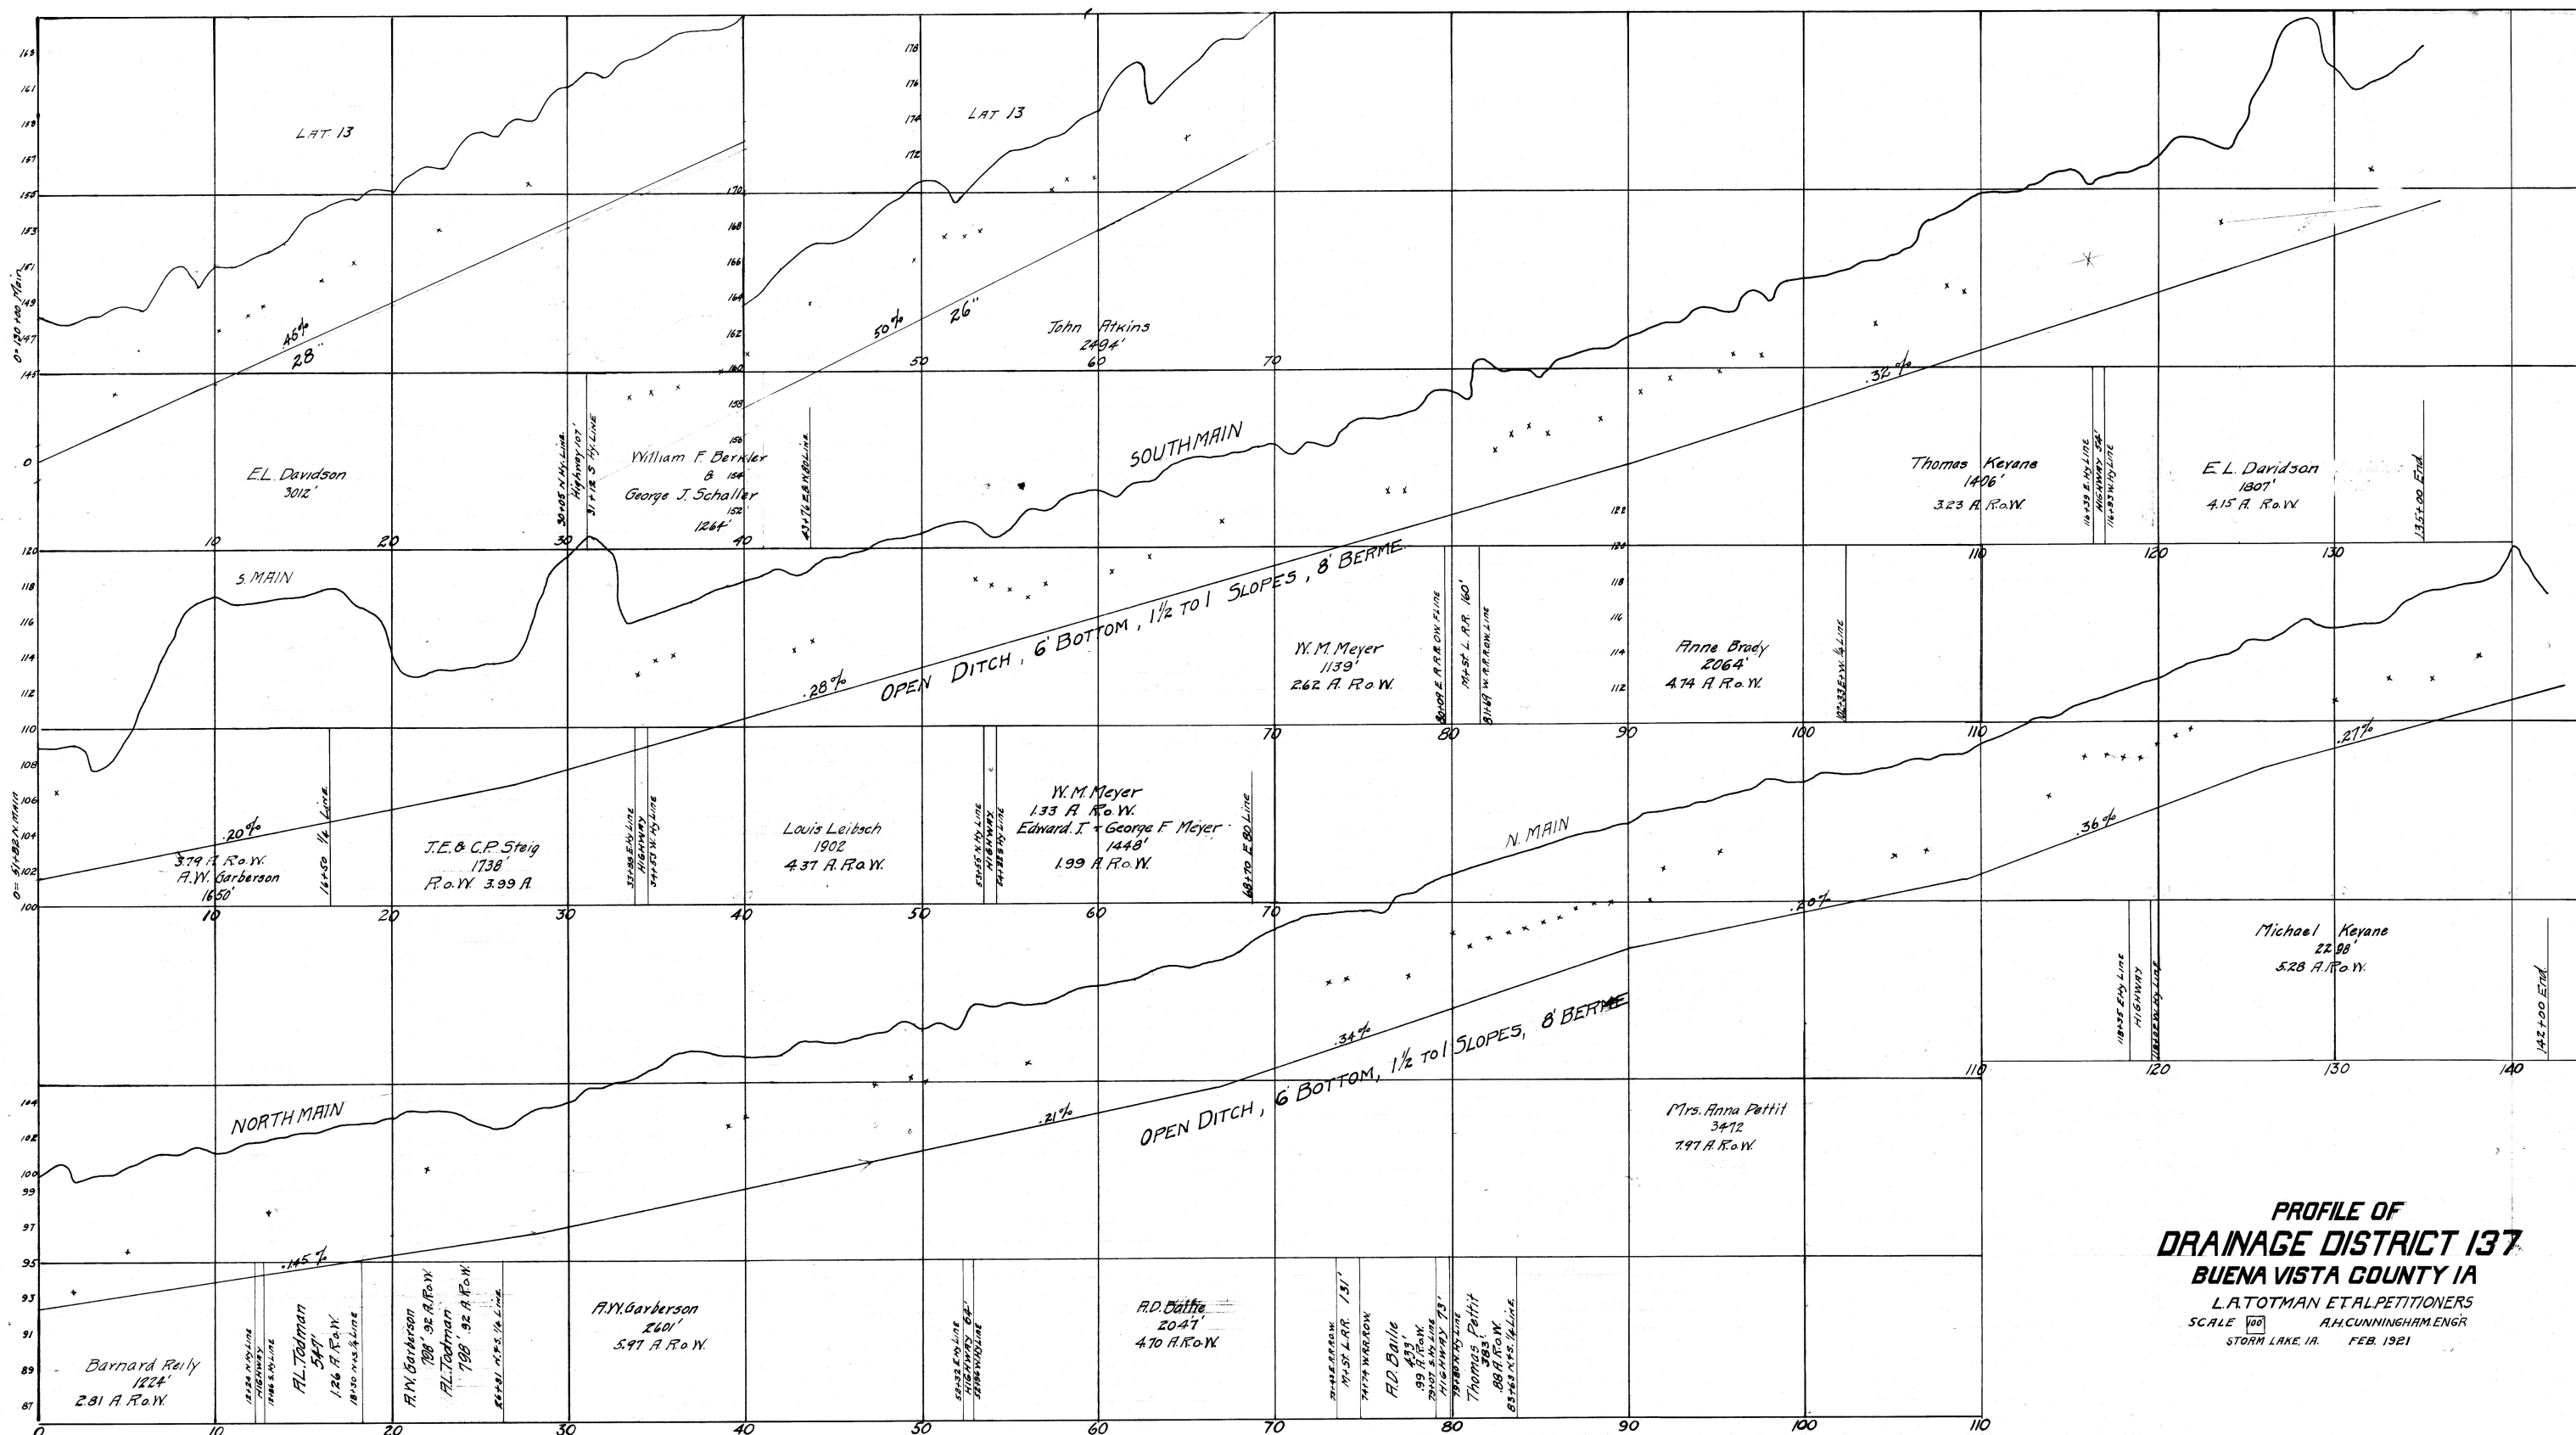

PROFILE OF
DRAINAGE DISTRICT 137
BUENA VISTA COUNTY IA
L.A. TOTMAN ET AL PETITIONERS
SCALE 1"=100' A.H. CUNNINGHAM ENGR
STORM LAKE, IA. FEB. 1921