




PROFILE OF
DRAINAGE DISTRICT NO. 151 SUB 1
BUENA VISTA COUNTY, IOWA

RED GRADE E.T. AL
STORM LAKE, IOWA
SCALE = 1" = 10'

PETITIONERS
JUNE, 1963
A. H. CUNNINGHAM, ENGR.

TABLE OF TILE

SECTION	SIZE	LOT#	INCHES	FEET
MAIN	8"	1536	5.00	6.50
LAT 1	8"	370	5.00	6.40
LAT 2	8"	594	7.00	7.80

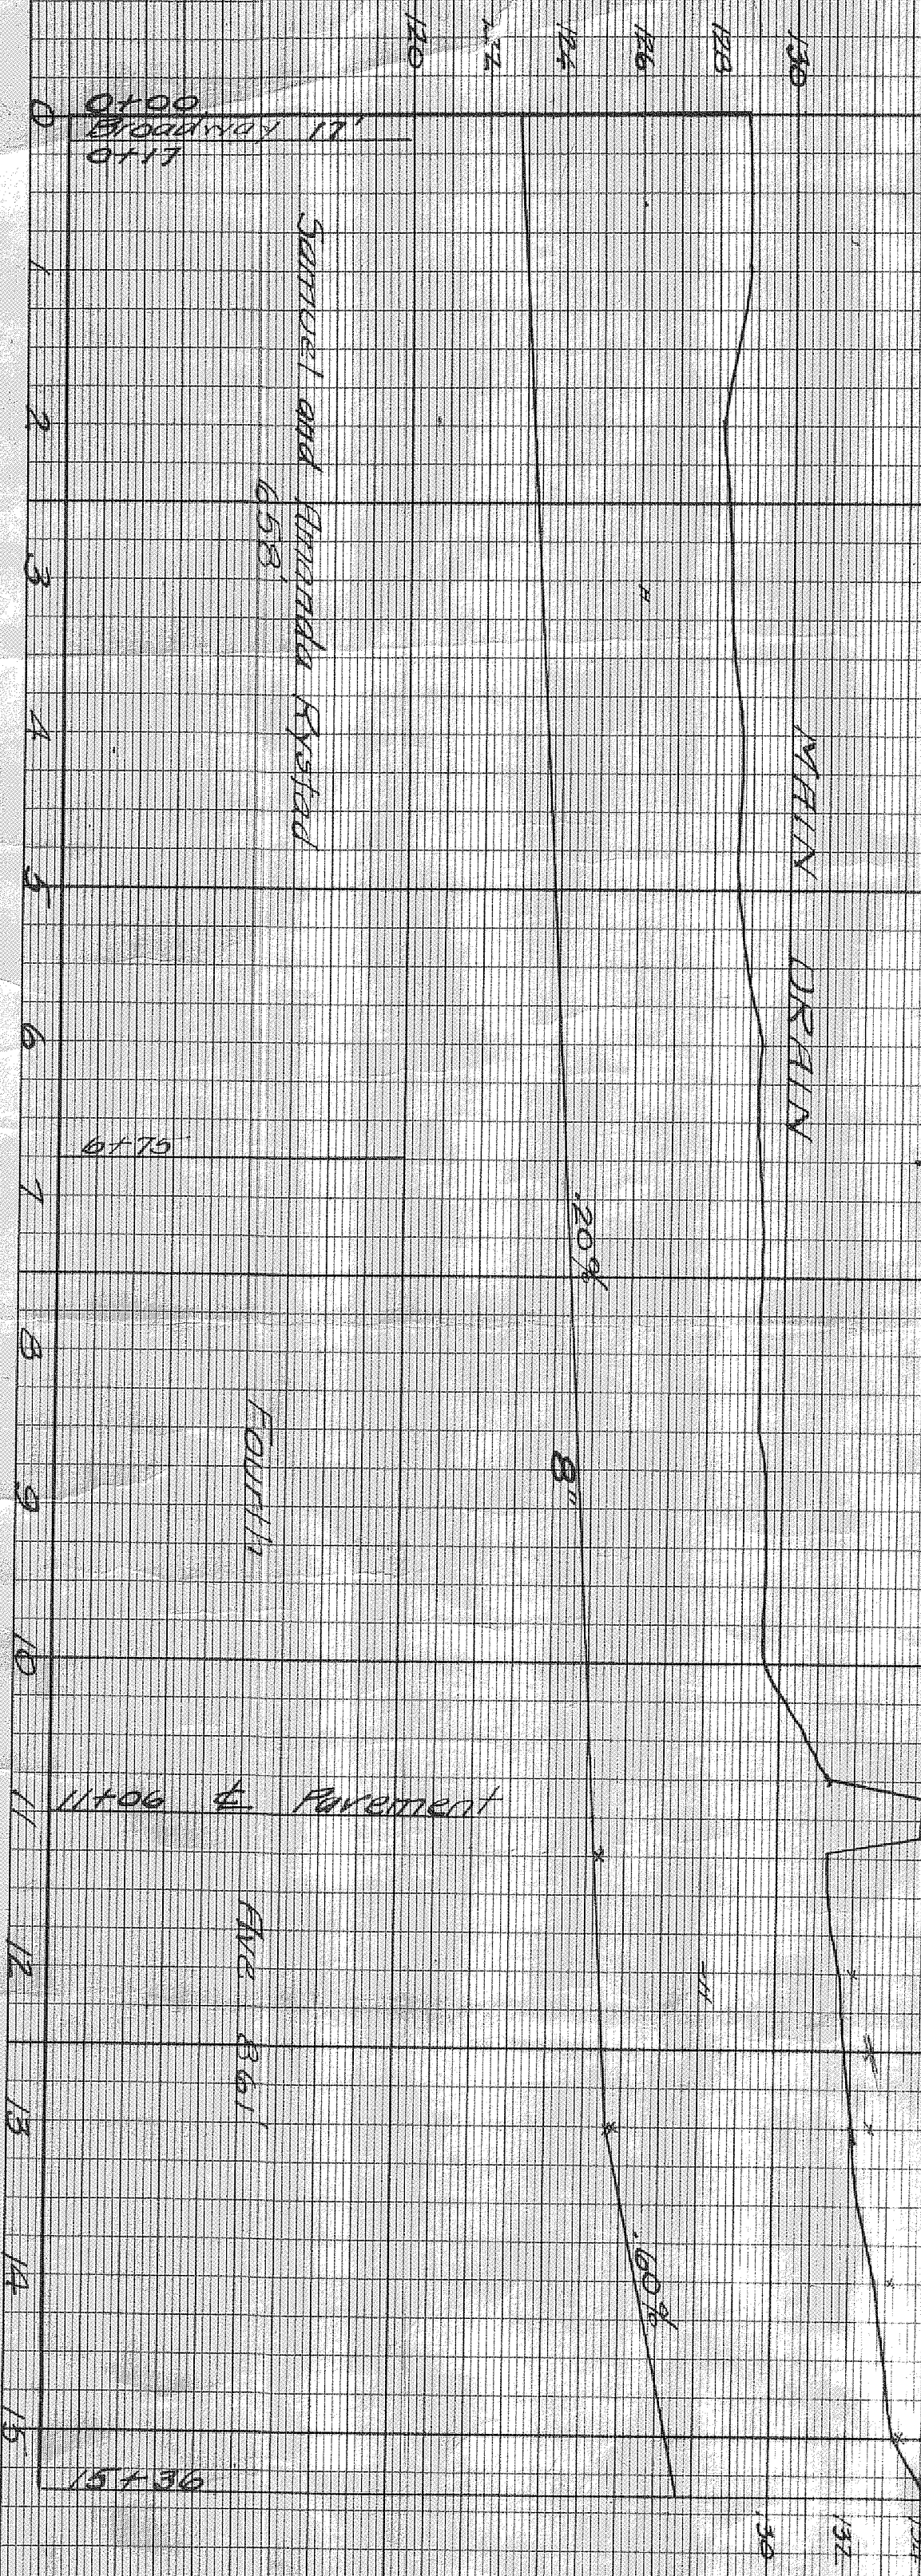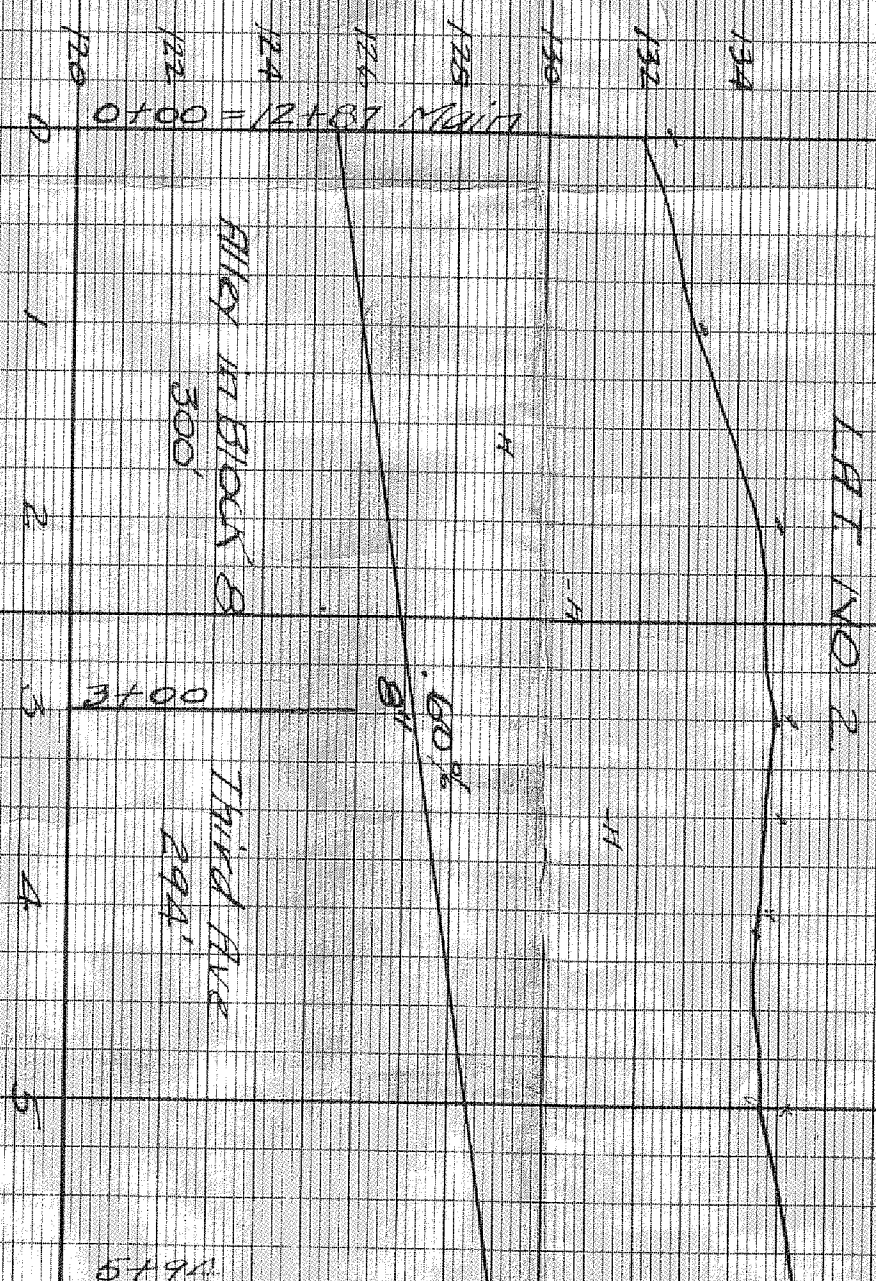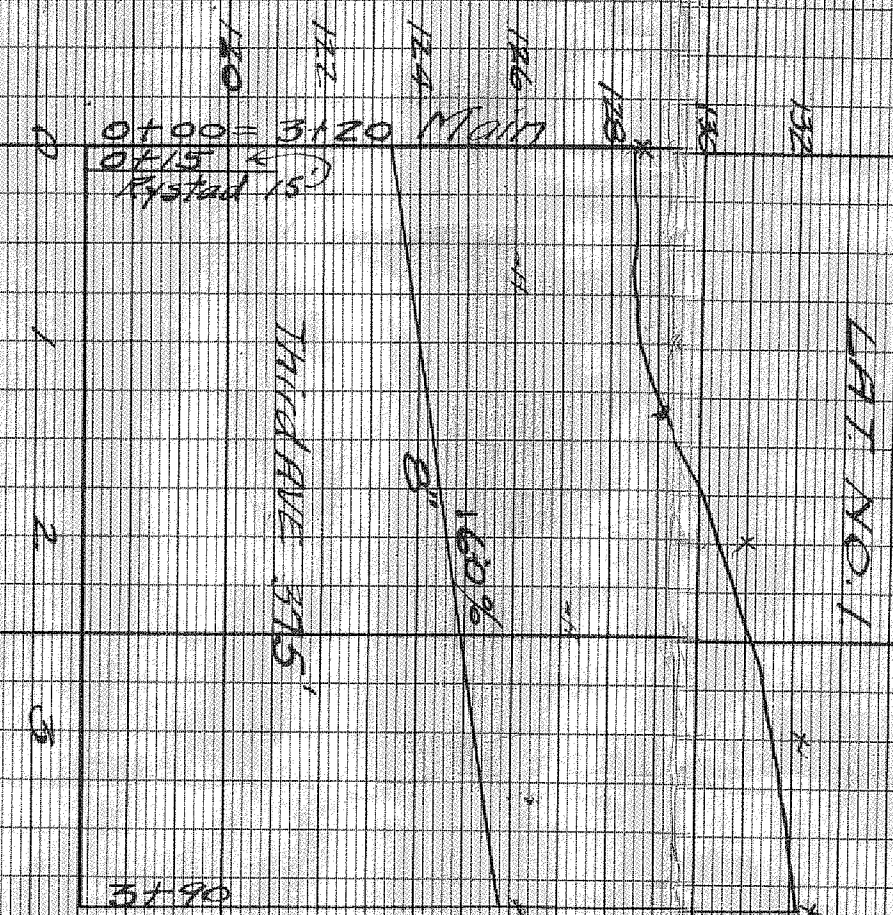

658

Fourth

11+06 4' Pavement


