


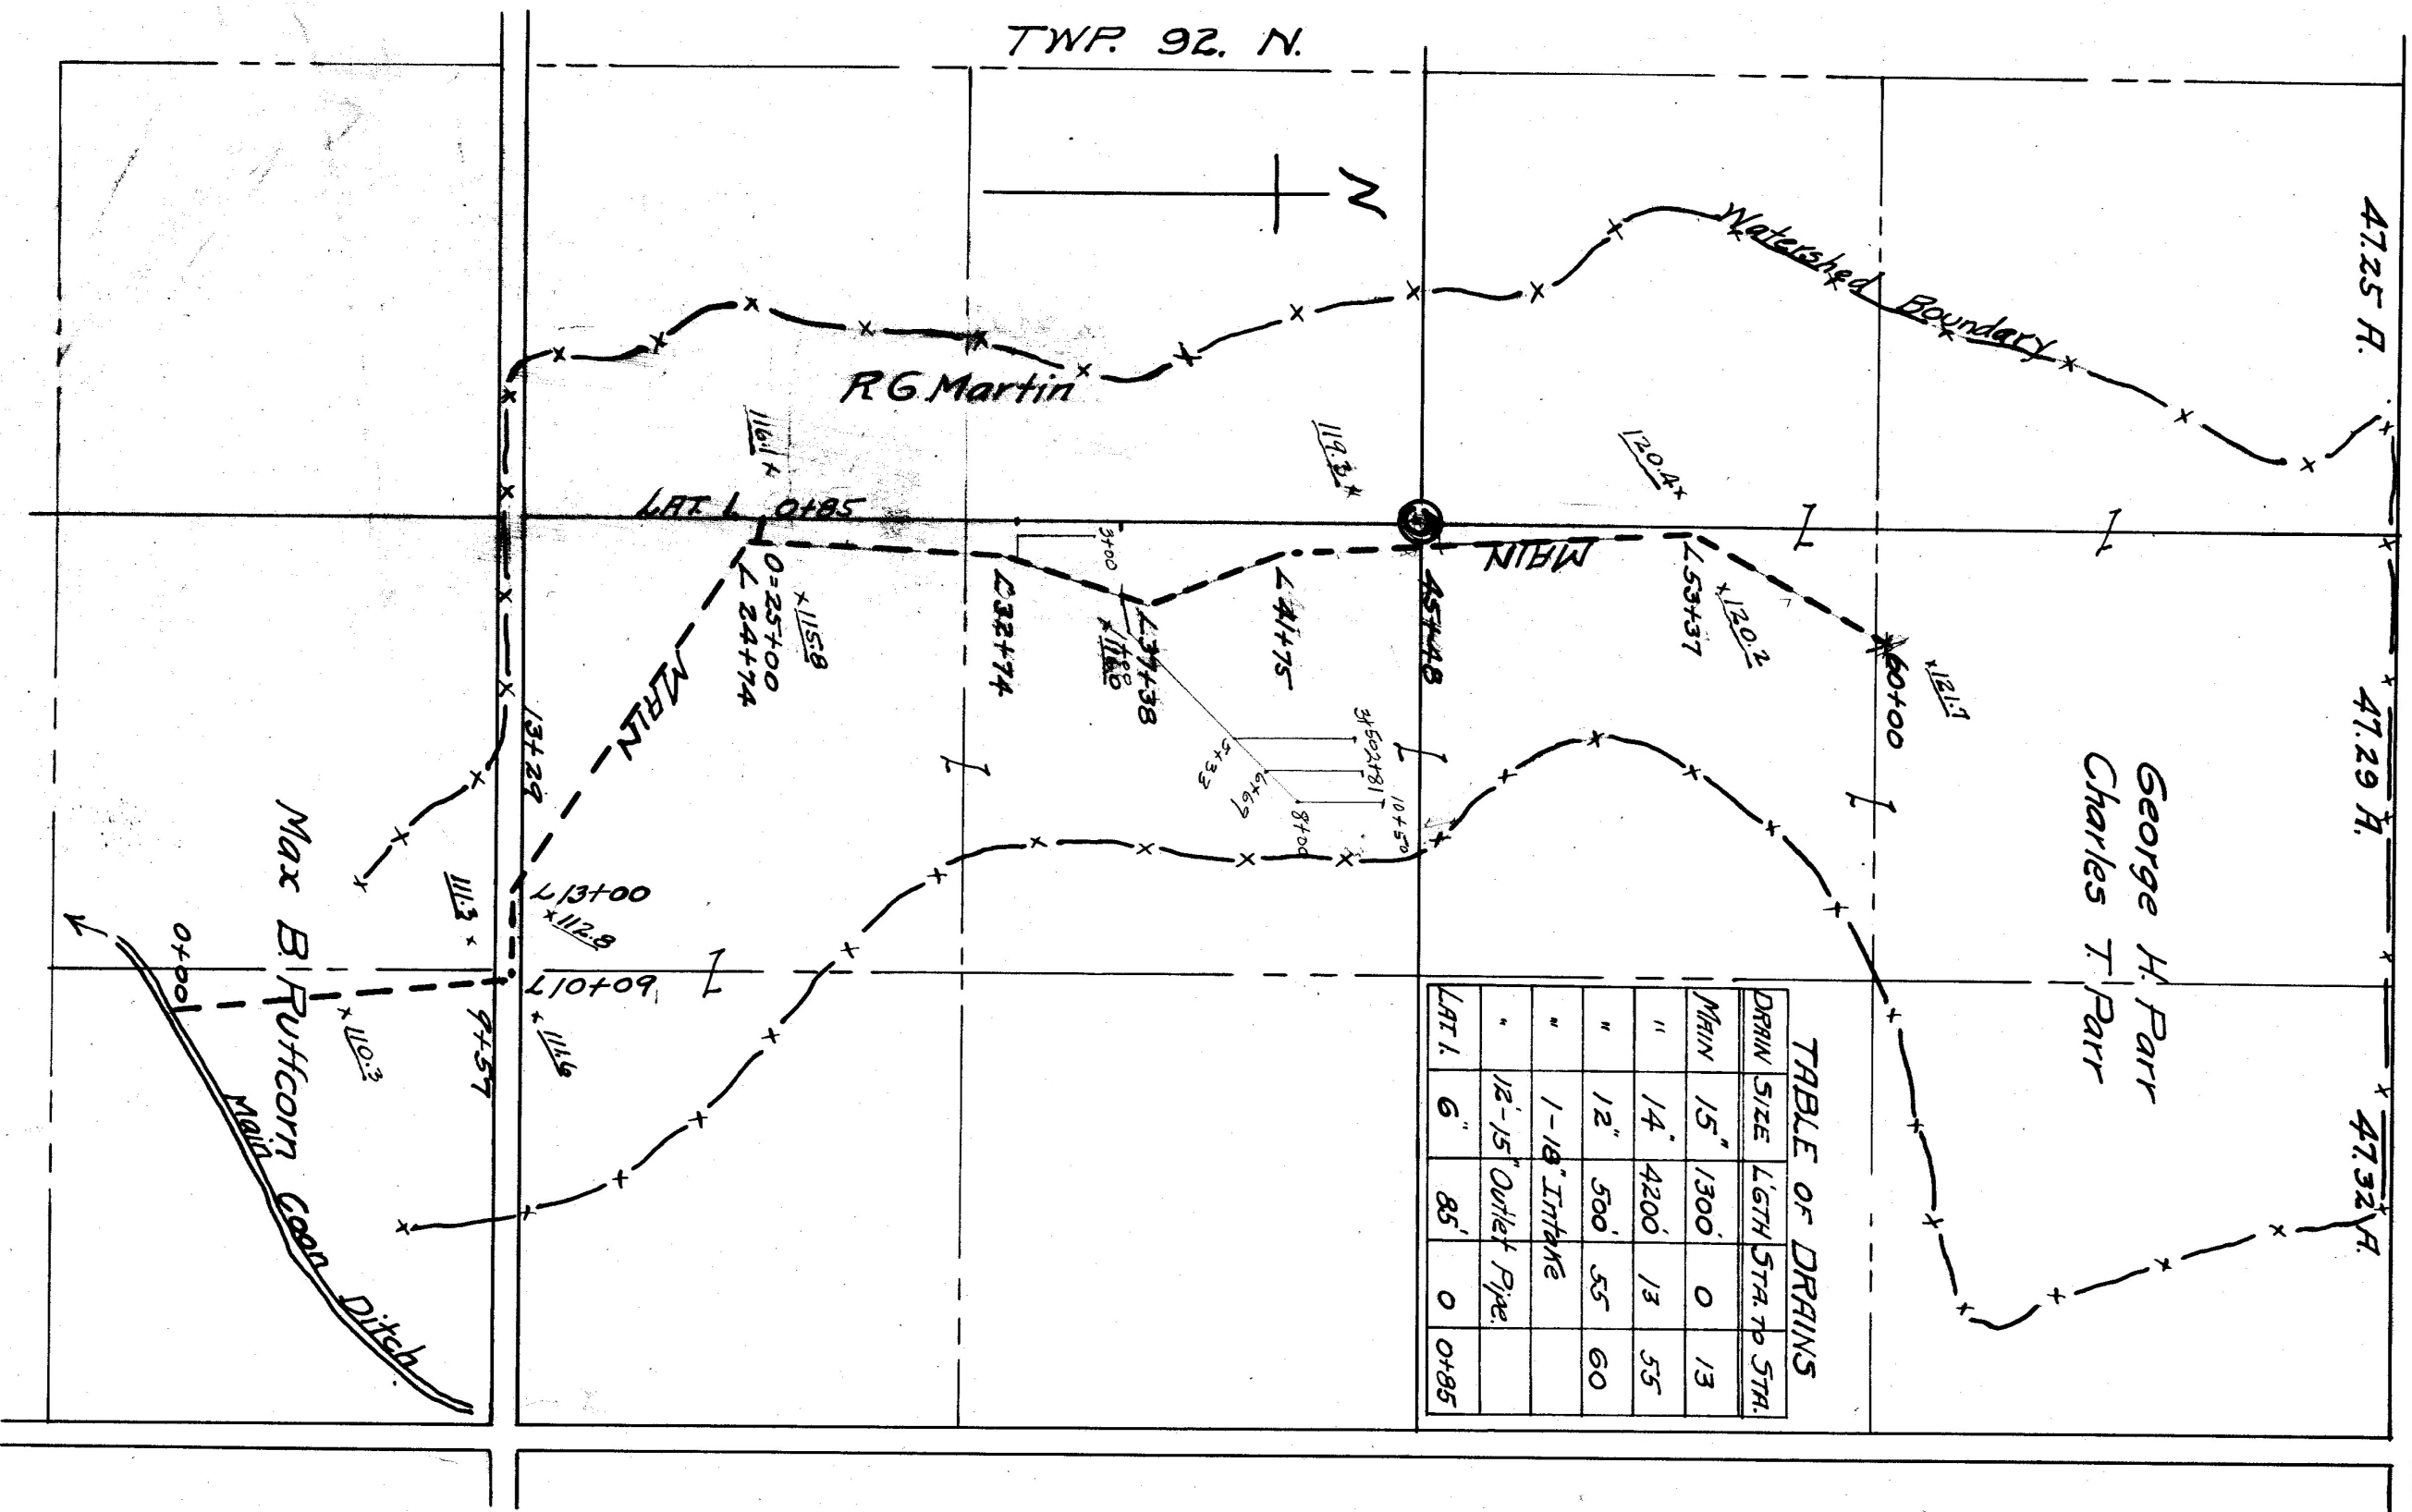

MAP OF

DRAINAGE DISTRICT NO 158

BUENA VISTA COUNTY IOWA

GEORGE H PARR

PETITIONER

SCALE: 1"=500'

A H CUNNINGHAM, ENGR.

STORM LAKE, IOWA, JAN. 1926.