


23

24

A.L. Smith.

Buena Vista County

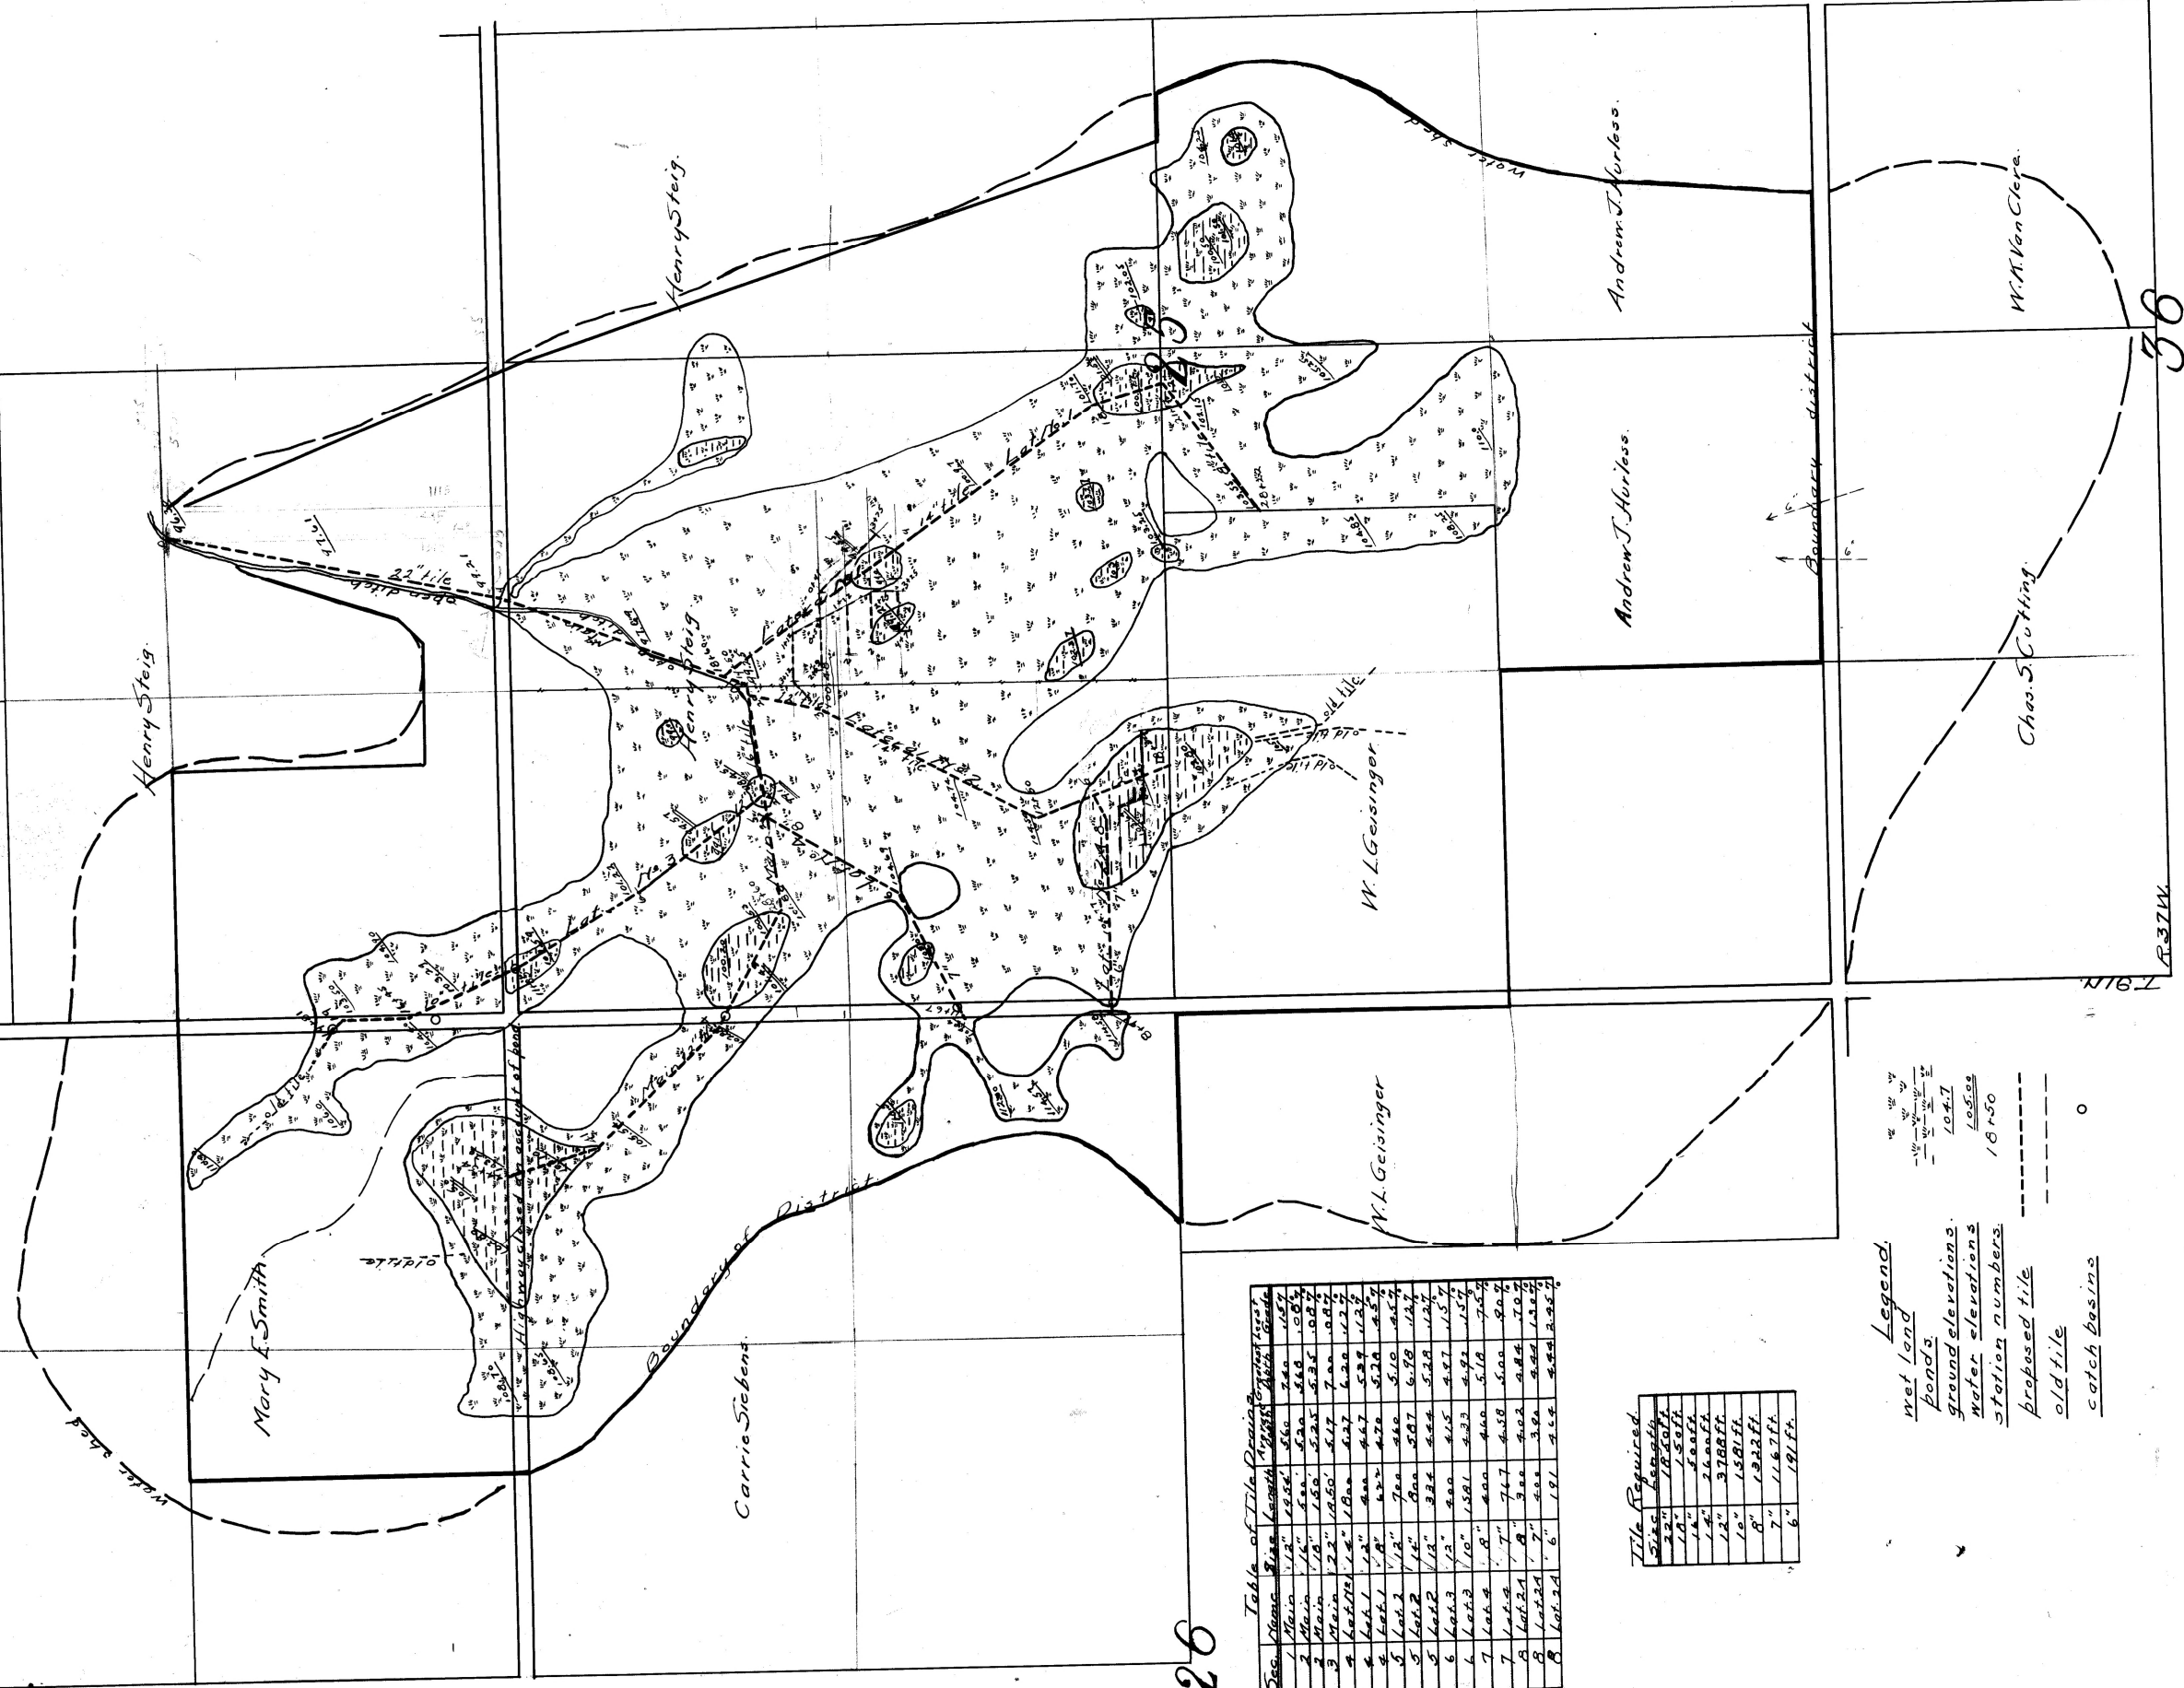

26


Table of Tile Drains

Tile Required


- Legend
- wet land
 - ponds
 - ground elevations
 - water elevations
 - station numbers
 - proposed tile
 - old tile
 - catch basins

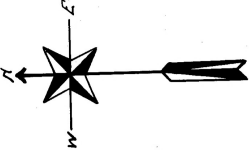

MAP OF
DRAINAGE DISTRICT NO. 16
BUENA VISTA COUNTY
IOWA
Scale 1"=400'
Geo. H. McCollough Engr.
Storm Lake Iowa
1908