


TABLE OF TILE									
Drain	Size	Length	Sta. to Sta.	Drain	Size	Length	Sta. to Sta.	Drain	Size
Main	16"	2400'	5+00 to 29+00	Lot 2	8"	1000'	0+00 to 10+00		
do	14"	2100'	29+00 to 56+00	do	6"	978'	10+00 to 19+78		
do	12"	1100'	56+00 to 67+00	Lot 3	8'	322'	0+0 to 3+22		
do	10"	300'	67+00 to 70+00	Lot 4	8"	909'	0+0 to 9+09		
do	8"	885'	70+00 to 78+85	Lot 5	8'	666'	0+0 to 6+66		
Lot 1	6"	203'	0+00 to 2+63	Lot 6	6"	460'	0+0 to 4+60		
11-12" Inlets									

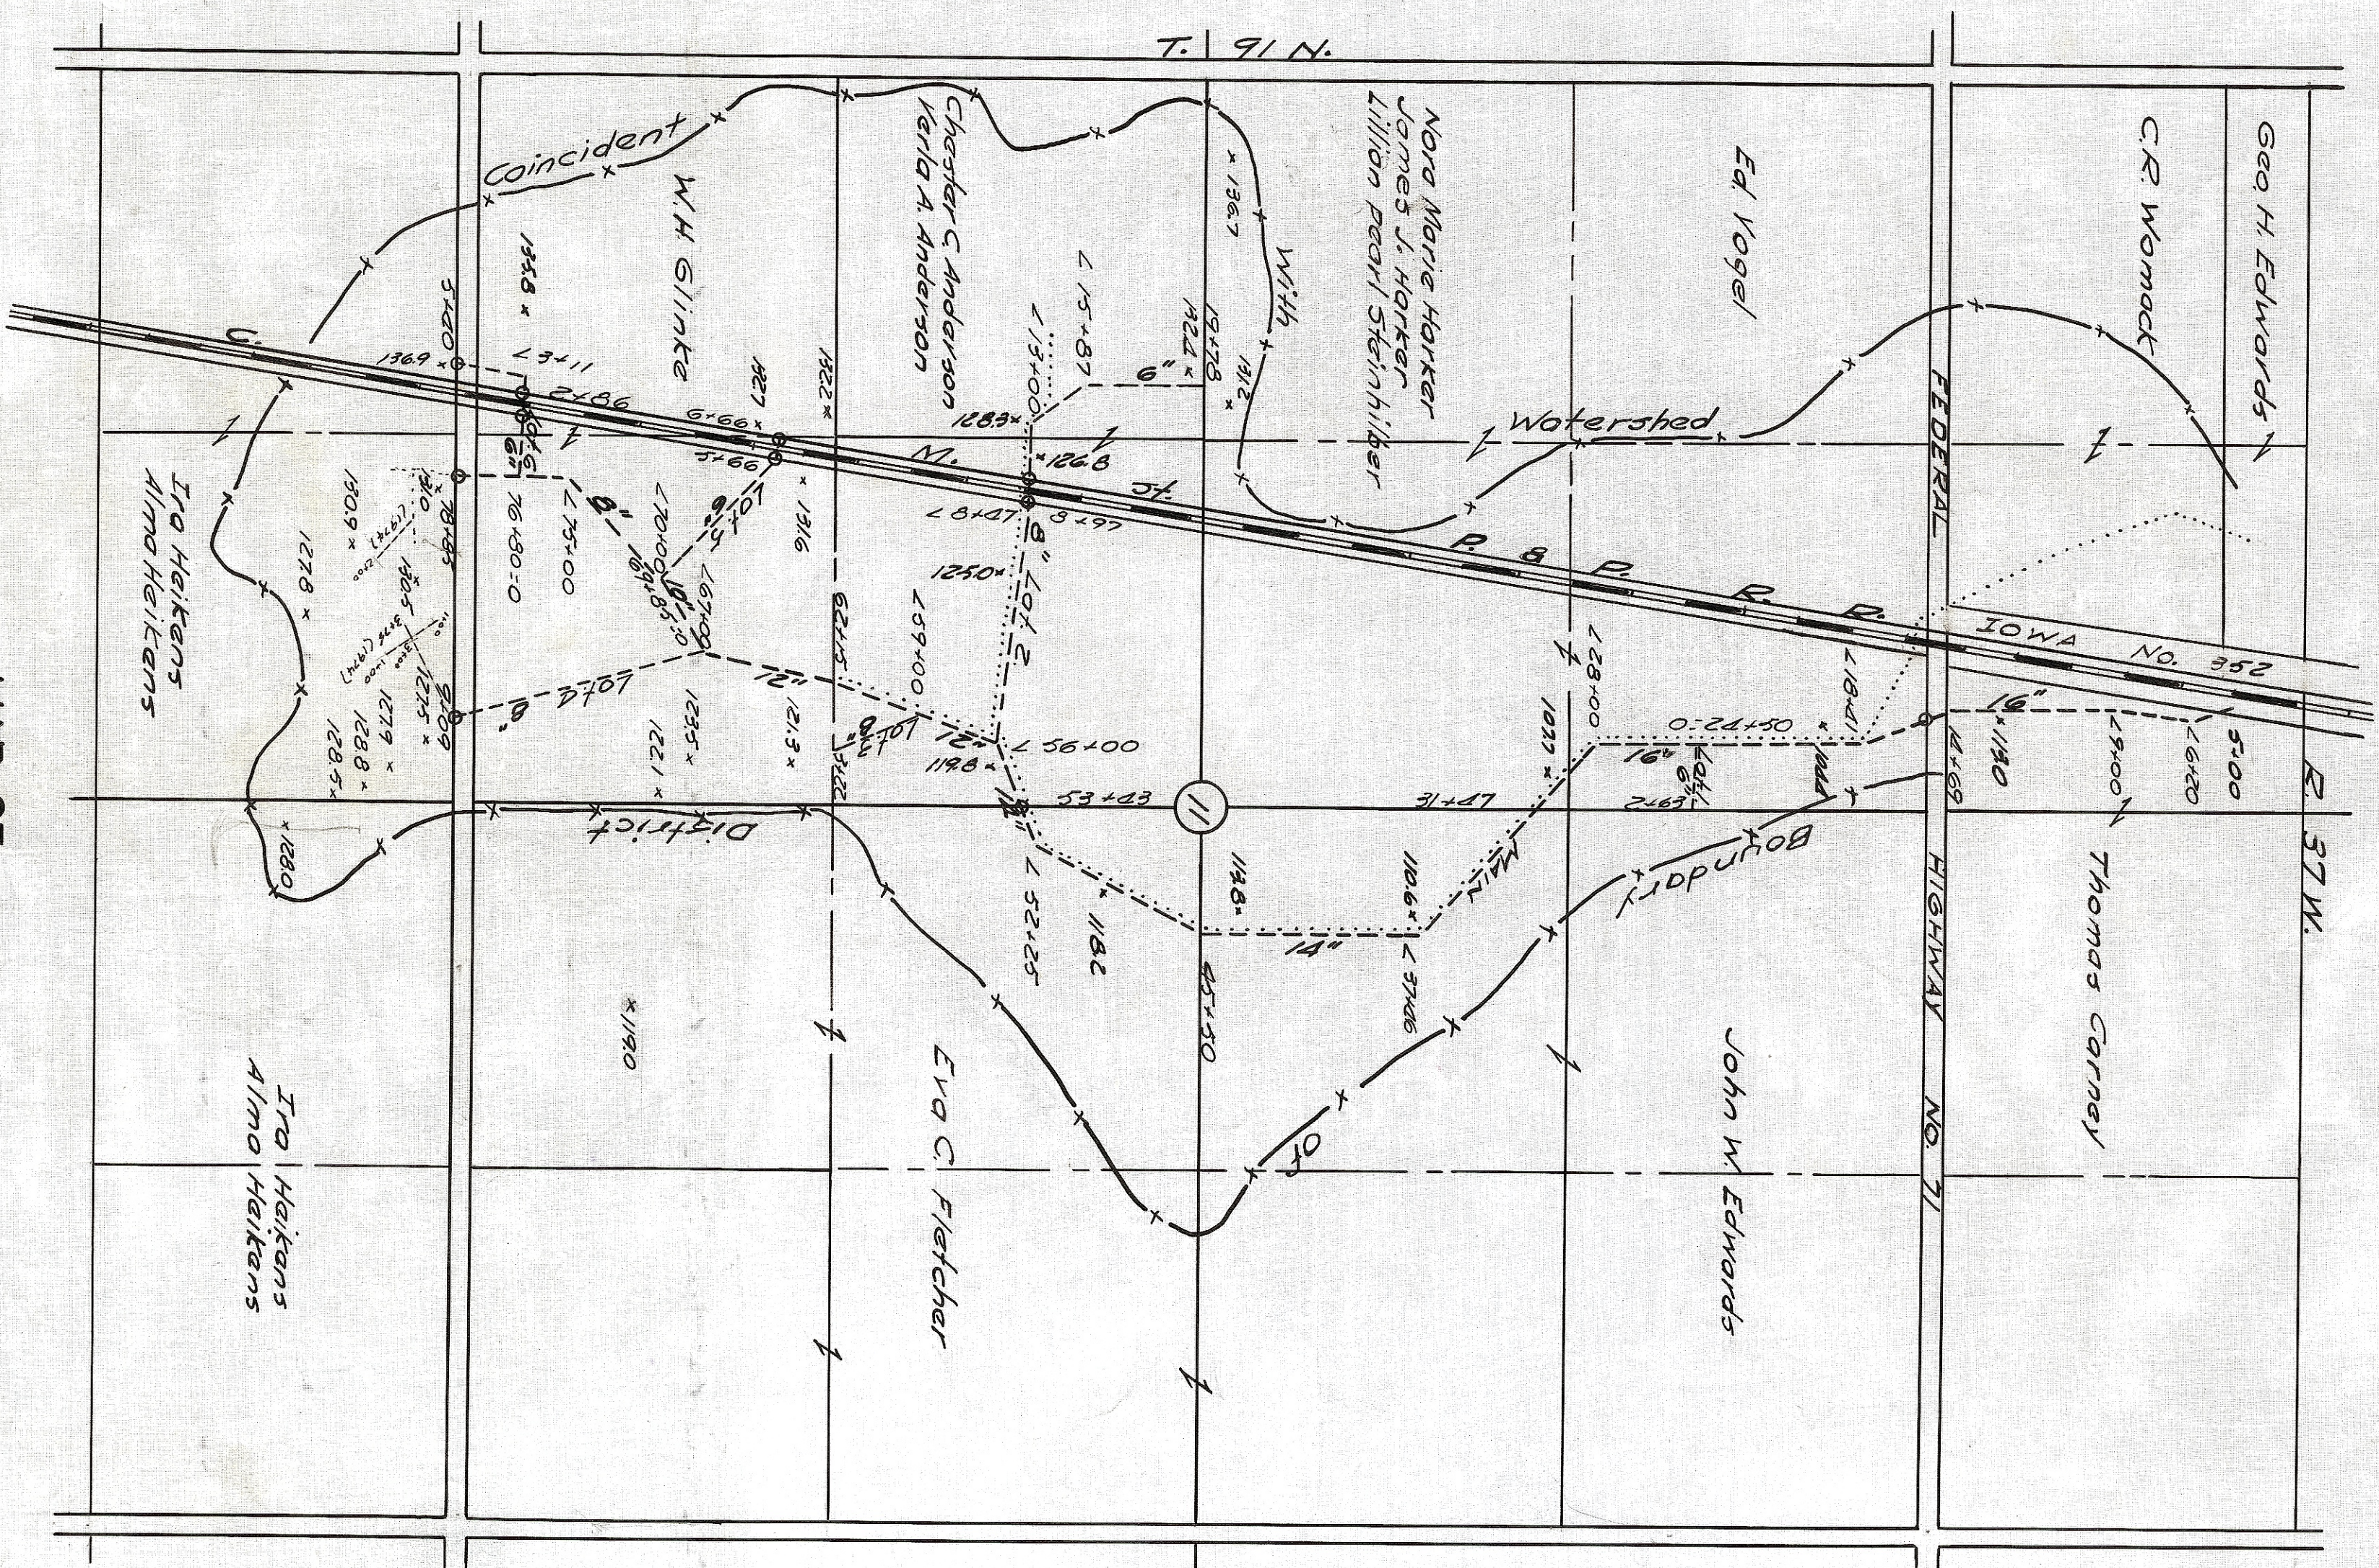

MAP OF
DRAINAGE DISTRICT NO. 178
 BUENA VISTA COUNTY IOWA

Ira Heikens Et. Al. Petitioners
 Storm Lake, Iowa February, 1947
 A.H. Cunningham, Engr.
 Scale 1" = 500'