


TABLE OF TILE				
Drain	Size	Length	Sta. to	Sta.
Main	20"	800	0+0	8+00
do	18"	1500	8+00	23+00
do	16"	2300	23+00	46+00
do	10"	1553	46+00	61+53
Lot 1	8"	1600	0+0	16+00
do	6"	1280	16+00	28+80
8-12" Intakes				

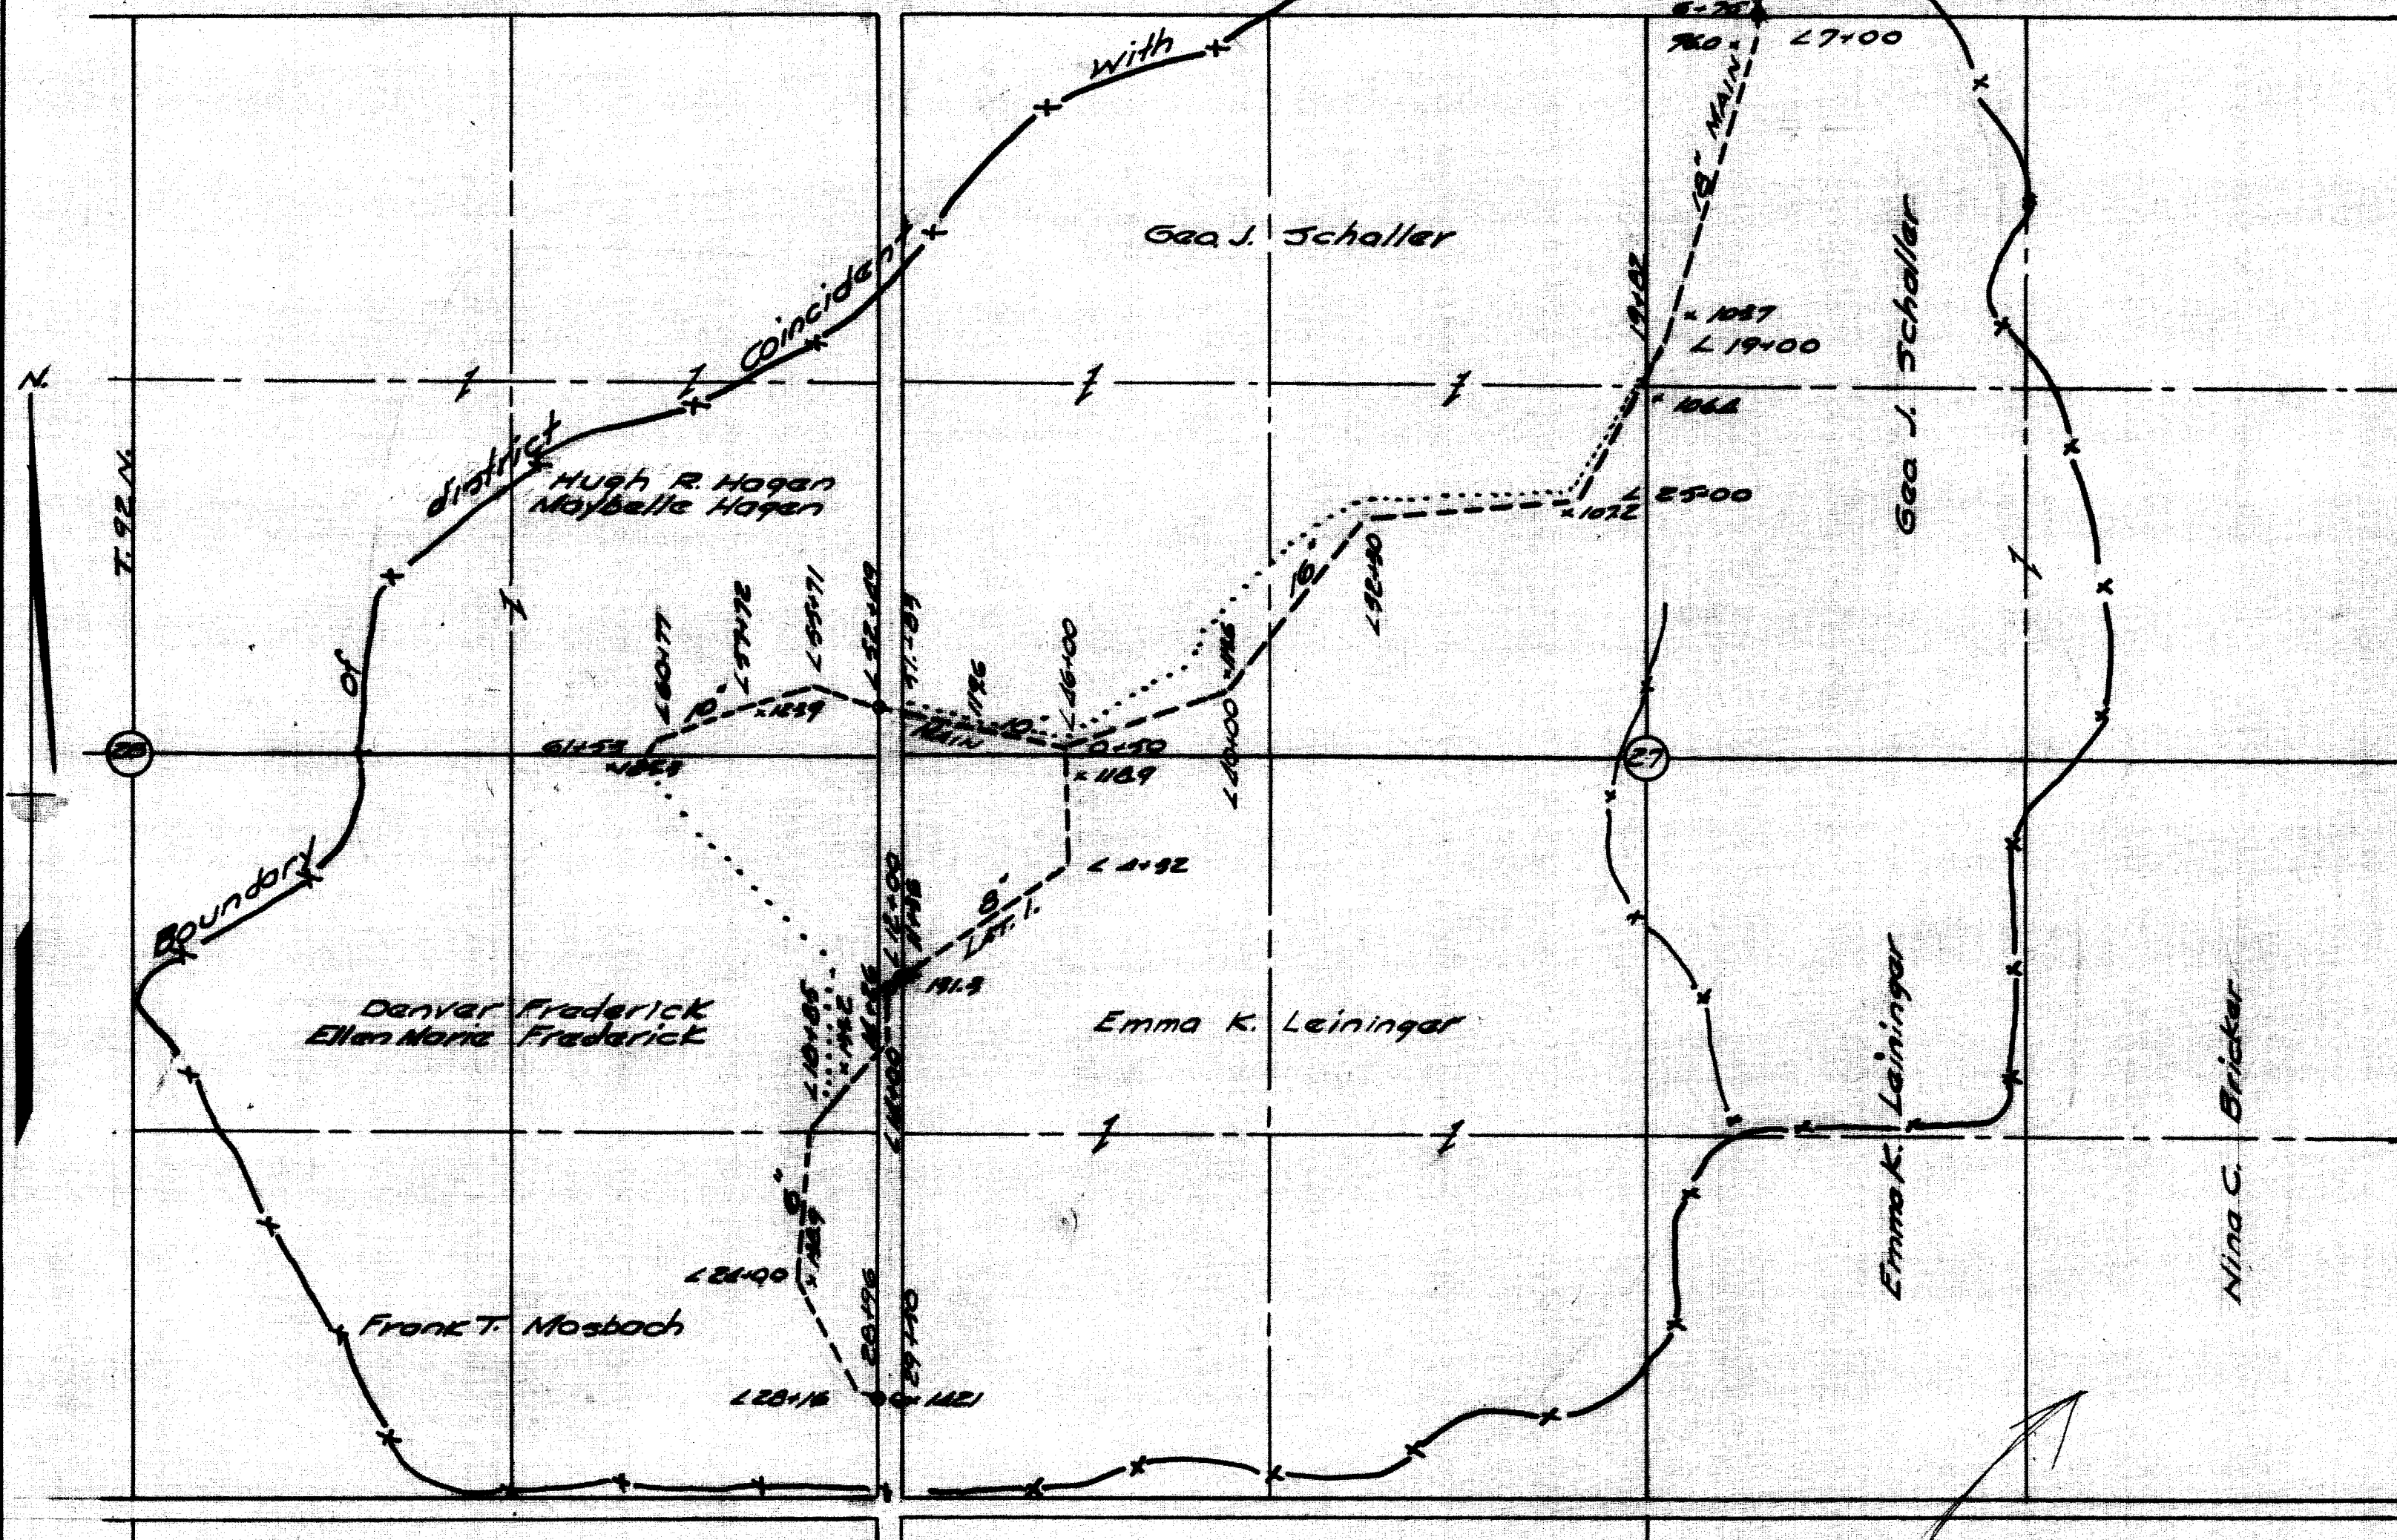

MAP OF DRAINAGE DISTRICT NO. 179

BUENA VISTA COUNTY IOWA

Hugh R. Hogan Et Al.
Storm Lake, Iowa
Scale 1" = 500'

Petitioners
February, 1927
A. H. Cunningham, Eng.