

TABLE OF TILE			
DRAIN	STA. TO STA.	LENGTH	SIZE
MAIN	0 + 0	4 + 50	14"
"	4 + 50	20 + 0	15"
"	20 + 0	36 + 0	16"
"	36 + 0	36 + 90	9"
LAT.	0 + 0	0 + 70	8"
" 2	0 + 0	0 + 58	8"

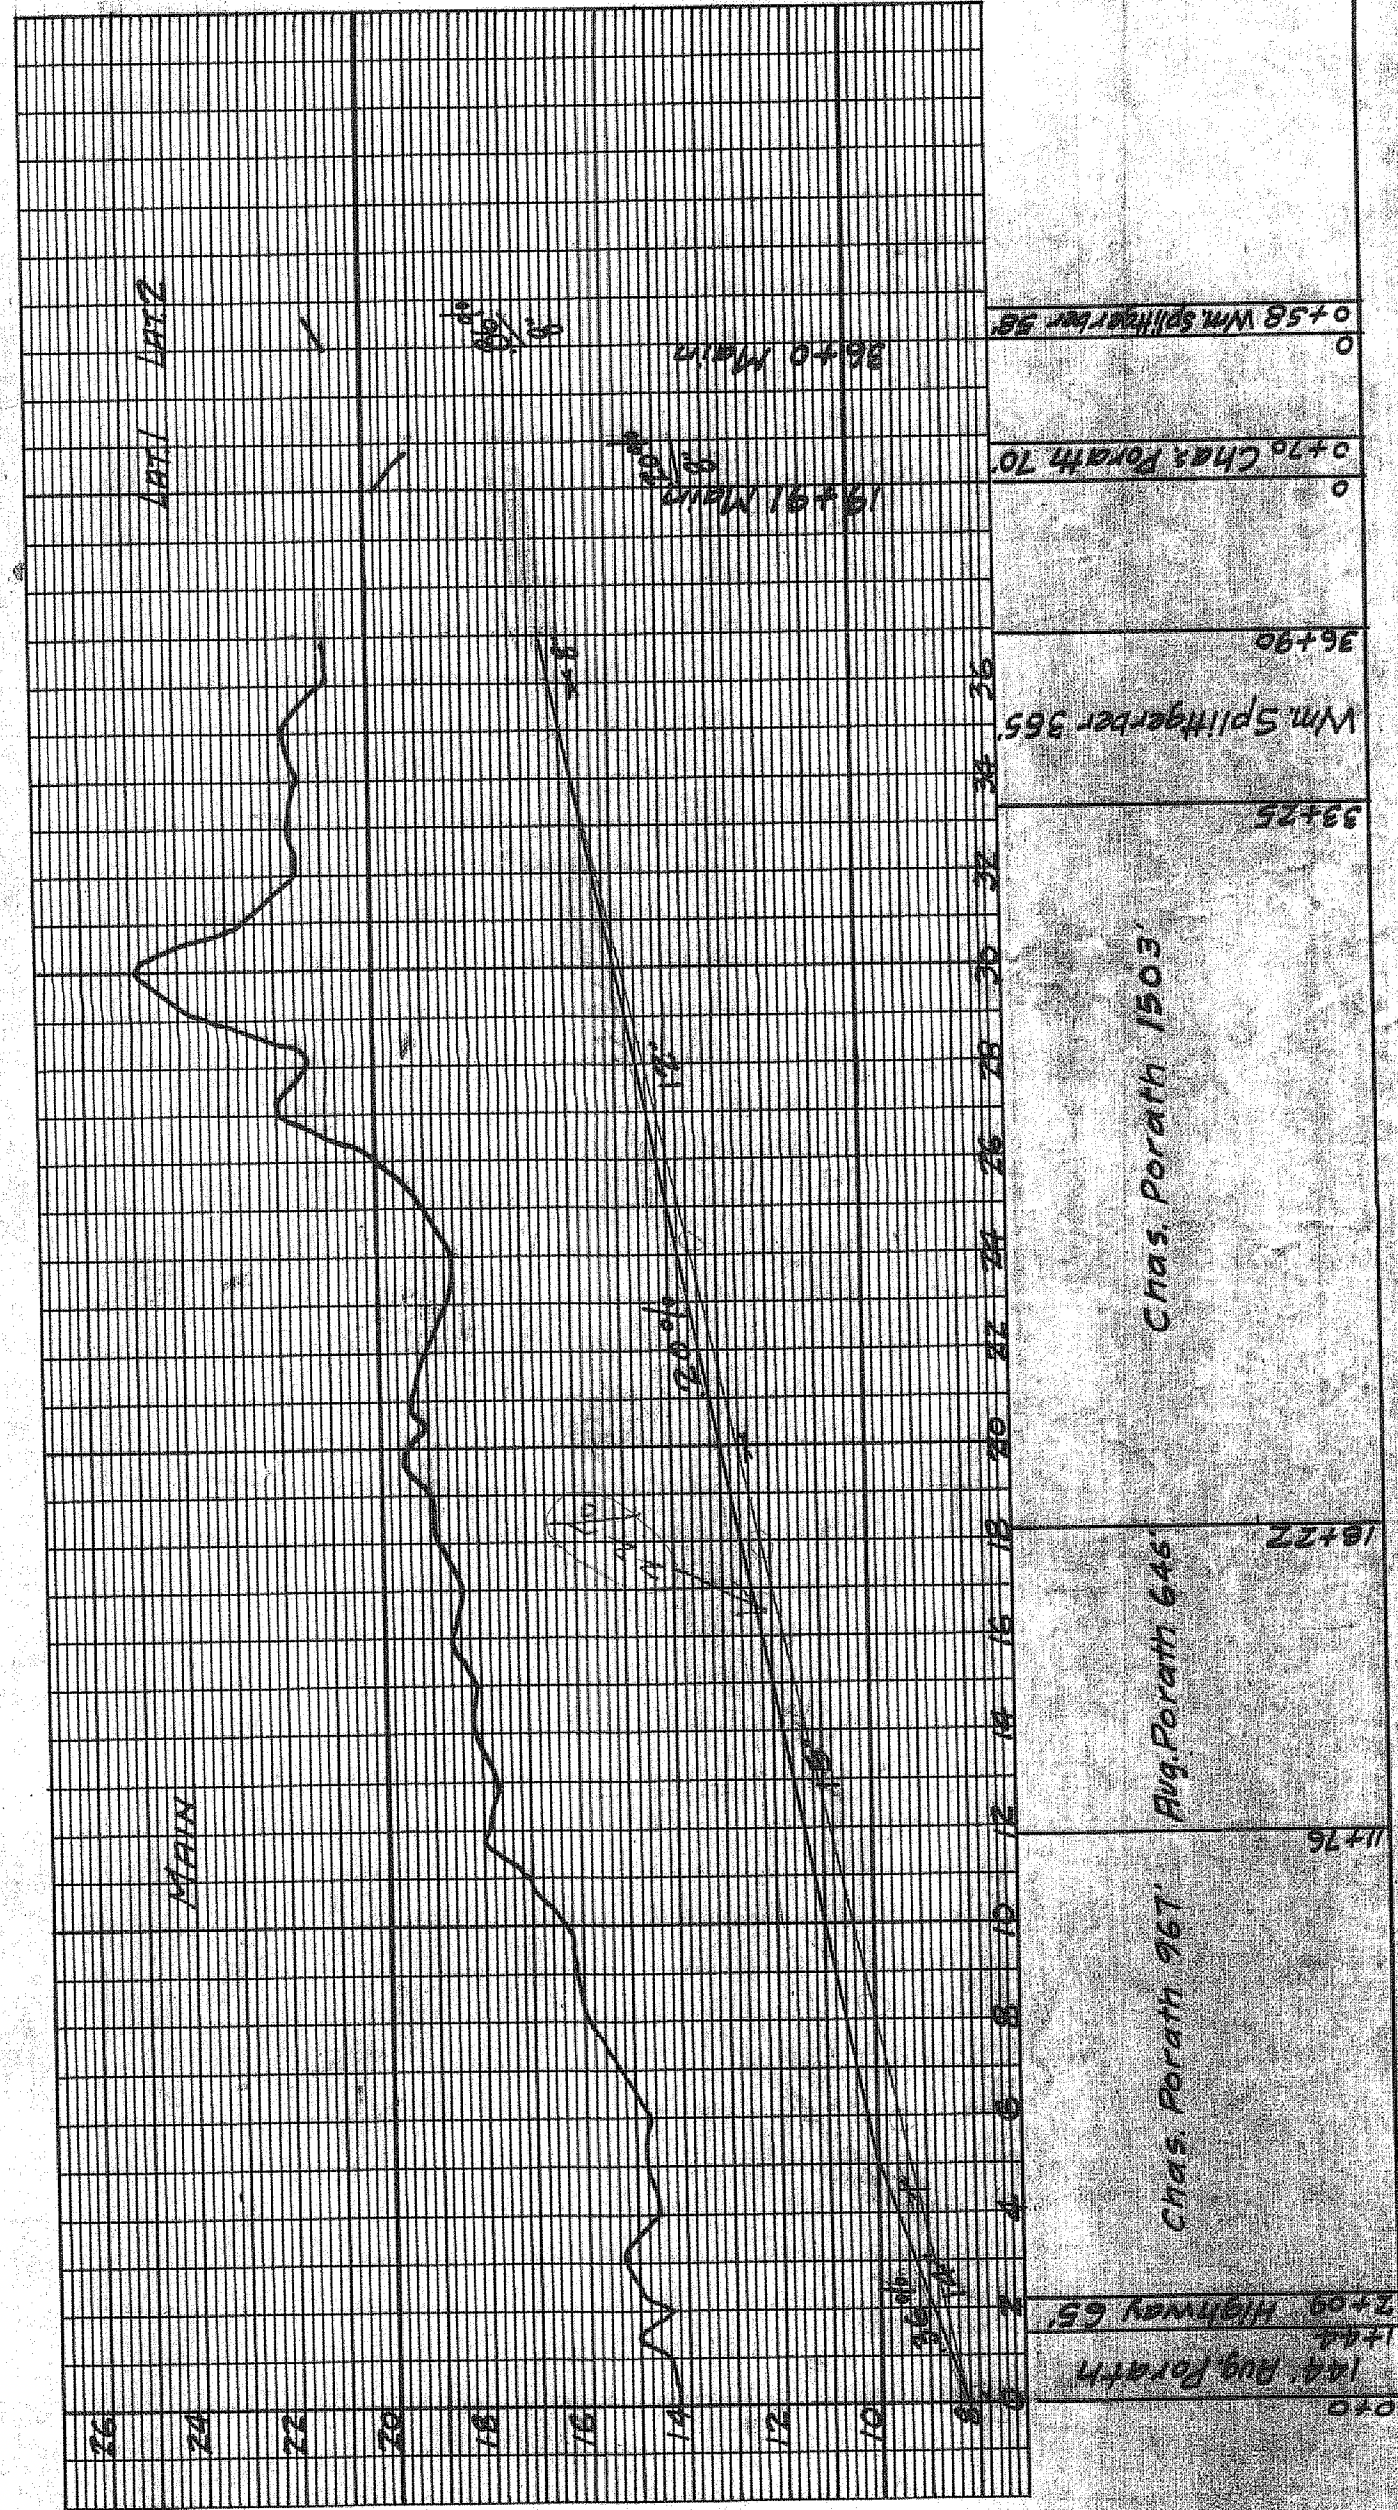
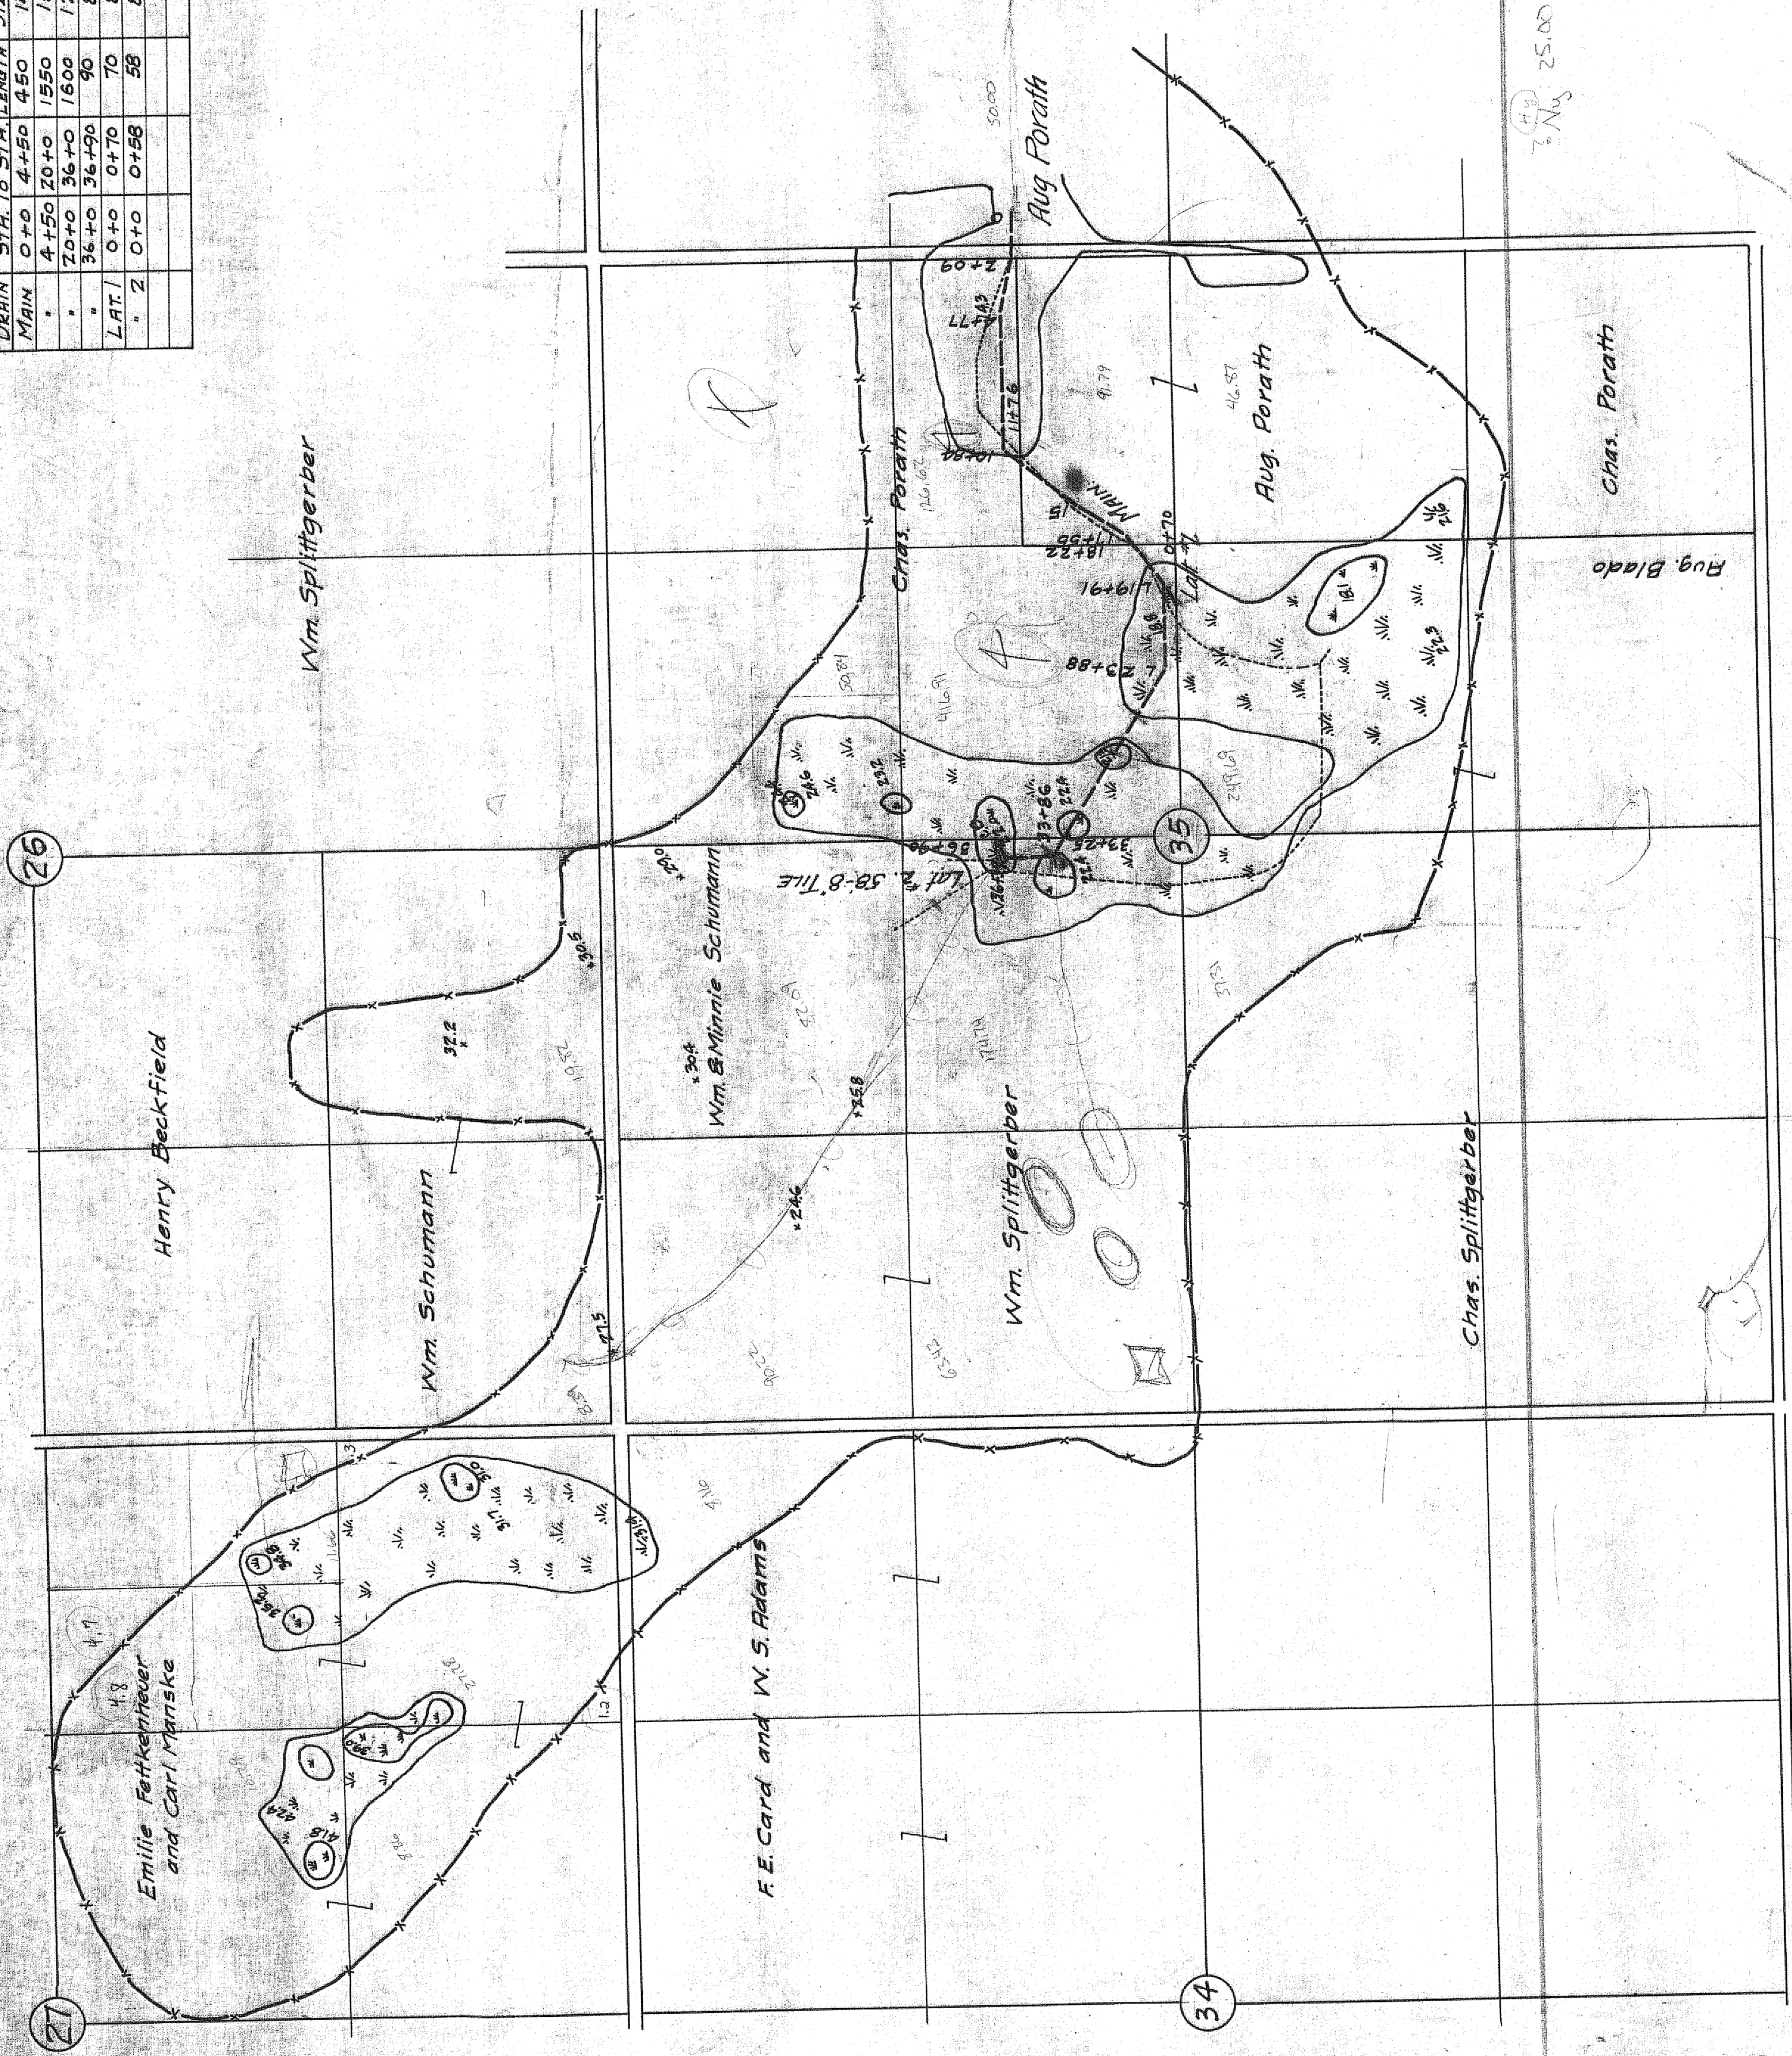


TABLE OF DRAINS			
Sec.	Drain	Size	Length
1	Main	14"	450
2	"	15"	1550
3	"	12"	1600
4	"	8"	90
5	Catch Basin		
6	LAT.	8"	70
7	"	2	58
8	"	2	58

MAP OF
DRAINAGE DISTRICT #98
BUENA VISTA COUNTY, IA.
WM. SPITTEGERBER ET AL., PETITIONERS
SCALE, 1"=500' A.H. CUNNINGHAM, ENGR.
Storm Lake, Ia. June, 1916
A.C.D. del