


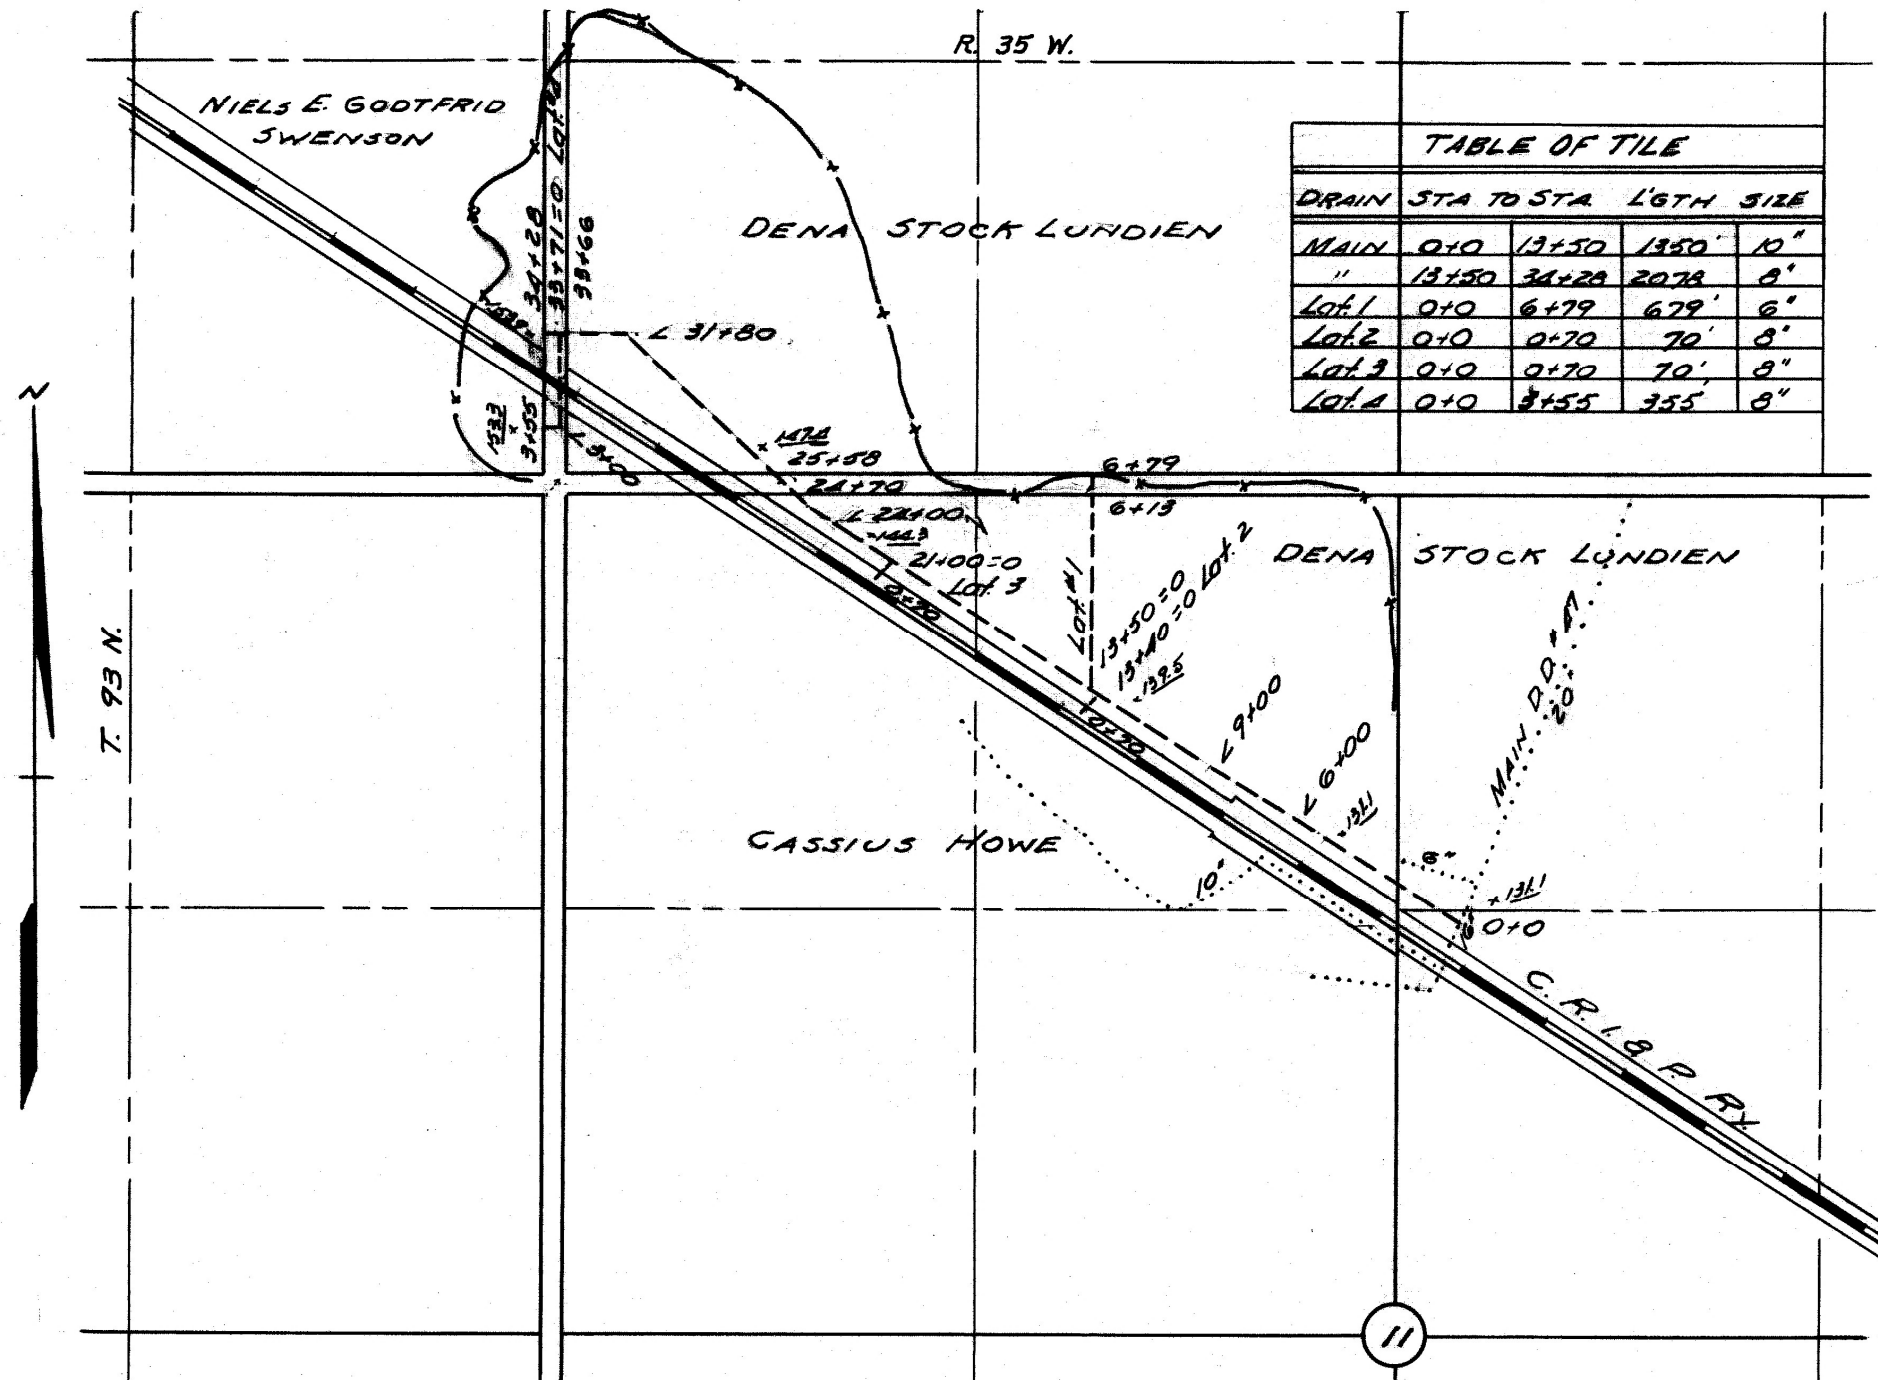

MAP OF
DRAINAGE DISTRICT NO. 189

BUENA VISTA COUNTY IOWA

DENA STOCK LUNDIEN ET AL.

PETITIONER

STORM LAKE, IOWA

MARCH, 1952

SCALE 1" = 500'

A. H. CUNNINGHAM, ENGR.