



MAP OF DRAINAGE DISTRICT NO. 20 SUB. 1 BUENA VISTA COUNTY IOWA

AXEL HEMMINGSEN ET AL. PETITIONERS
STORM LAKE, IOWA MARCH, 1928
SCALE 1"=500' A.H. CUNNINGHAM, ENGR.
NOTE: --- INDICATES PRESENT TILE
--- INDICATES PROPOSED TILE

TABLE OF TILE				
ORIGIN	SIZE	LENGTH	START	END
MAIN	24"	24' 00"	218	514
do	20"	5700	0+0	51400
do	15"	1500	5700	7200
do	10"	2000	7200	9200
do	12"	1800	0+0	1200
do	10"	640	1200	1840
5-12" INTAKES				

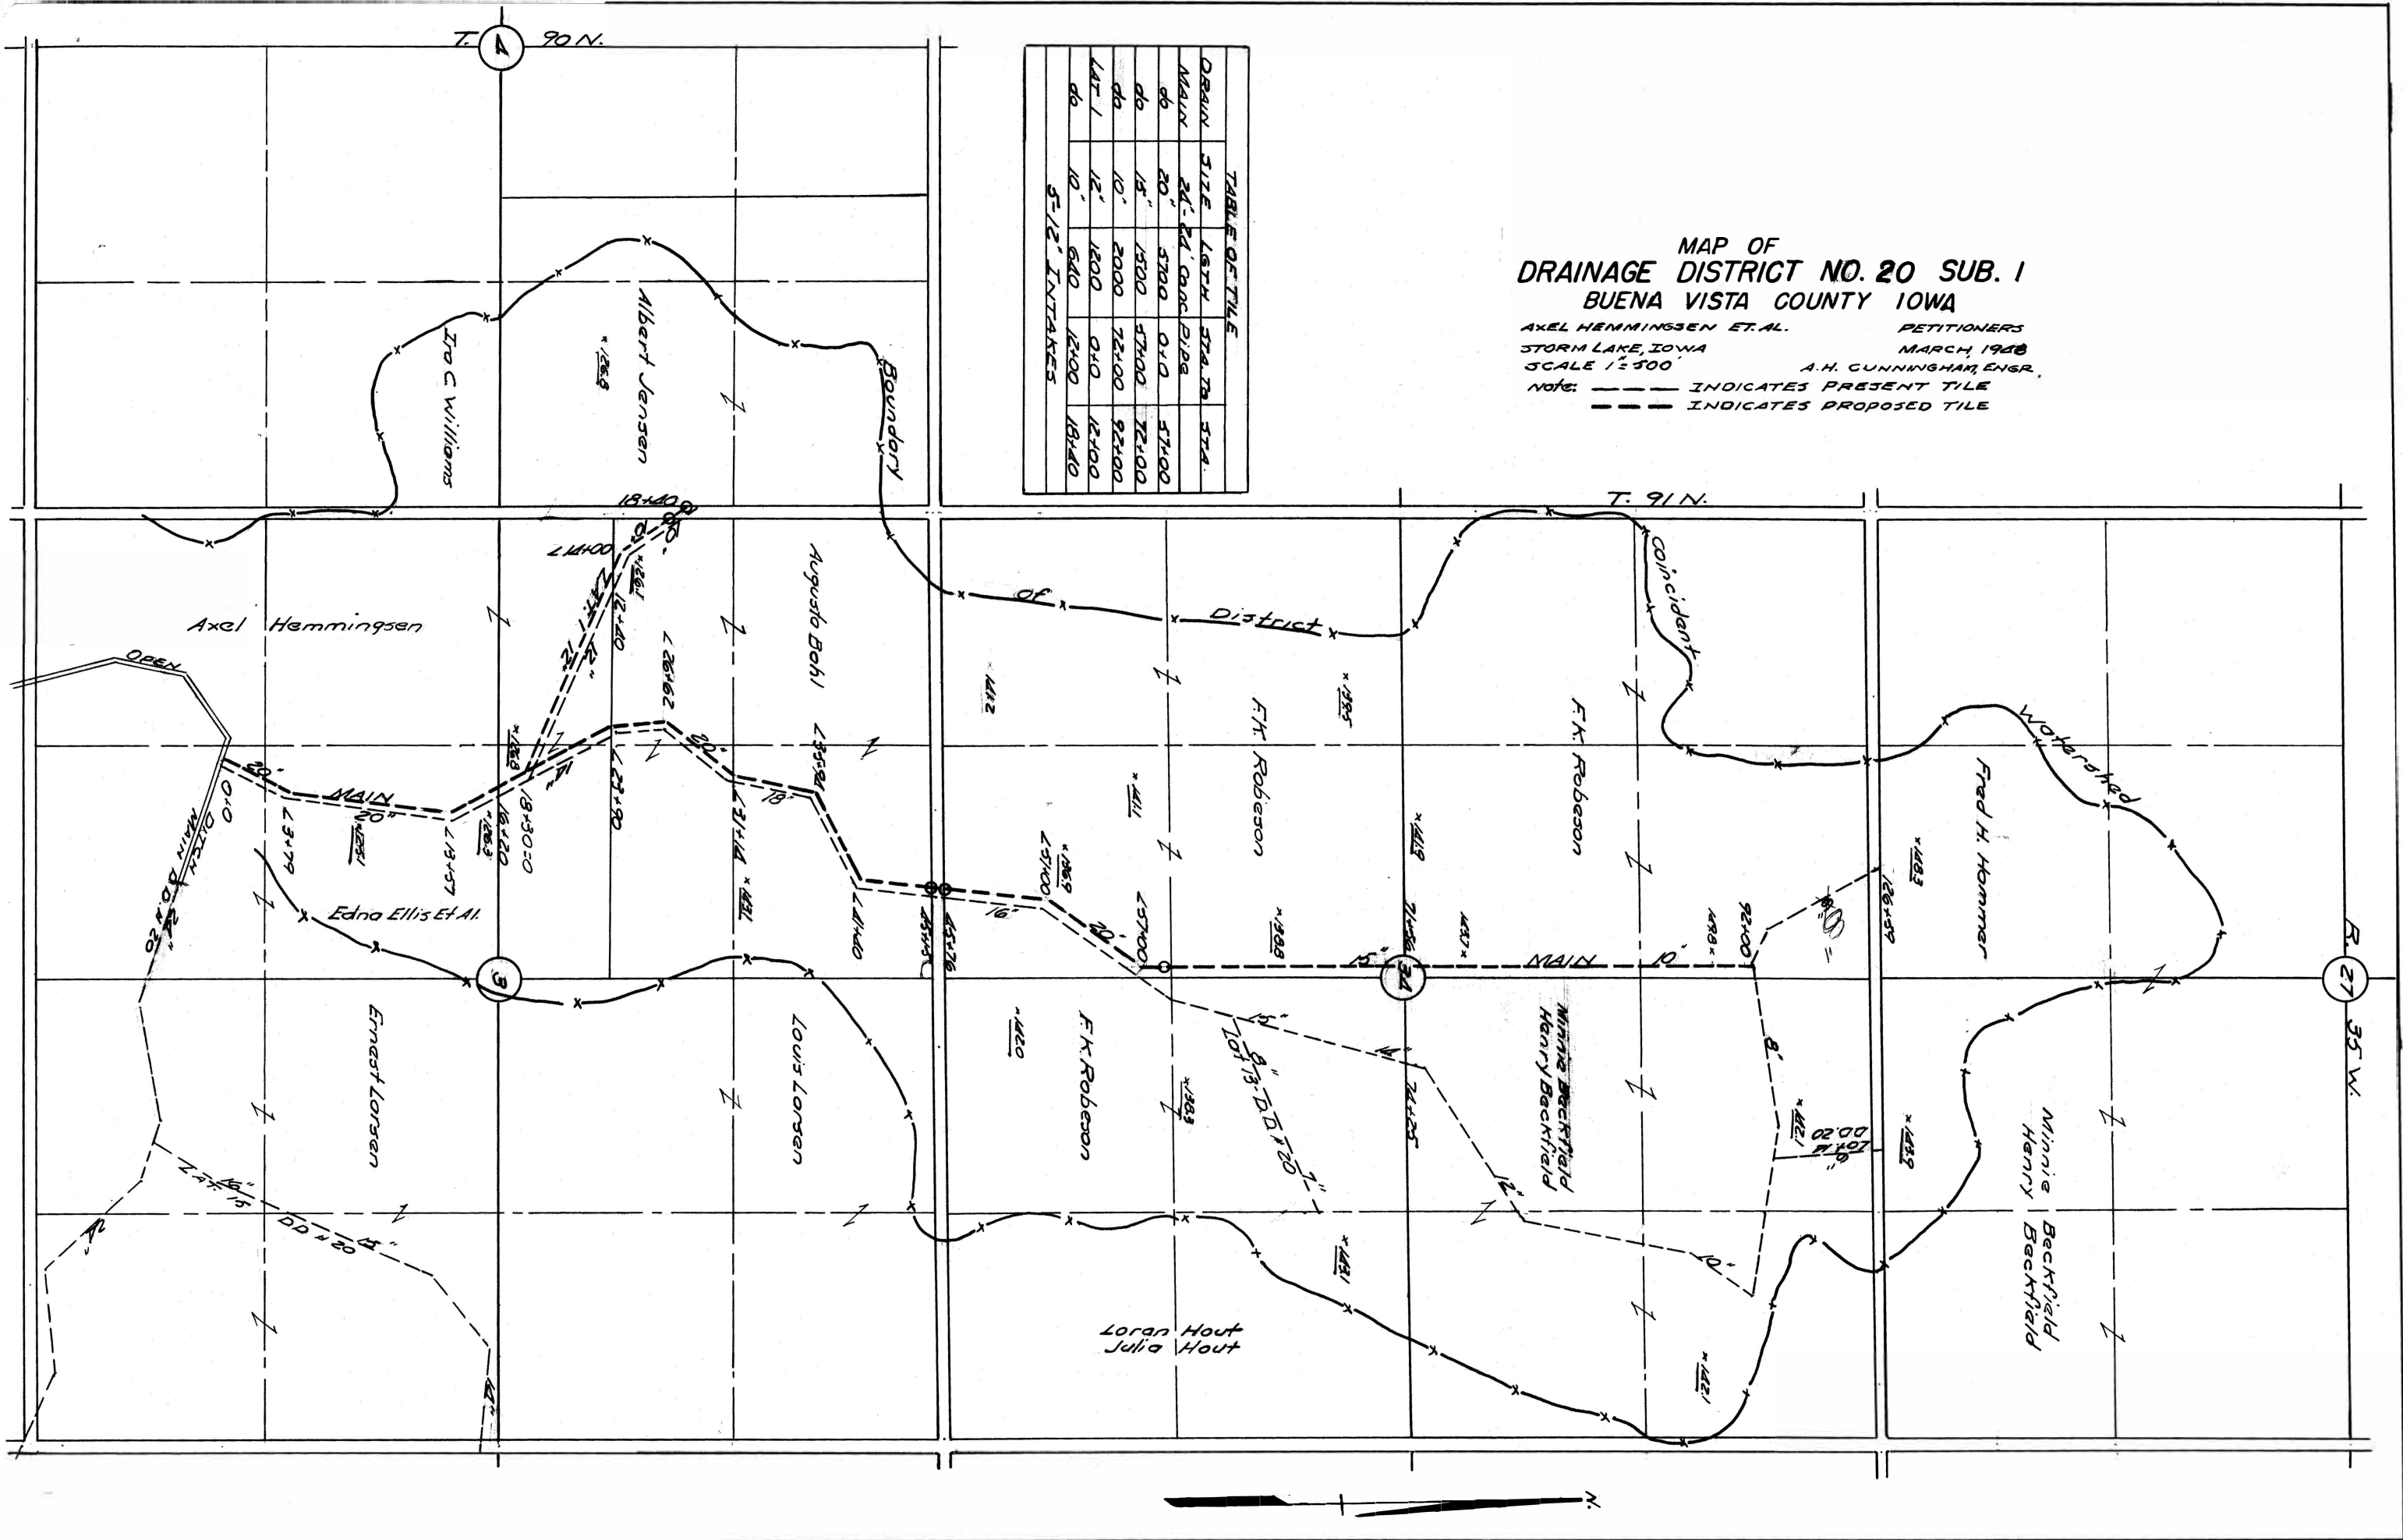

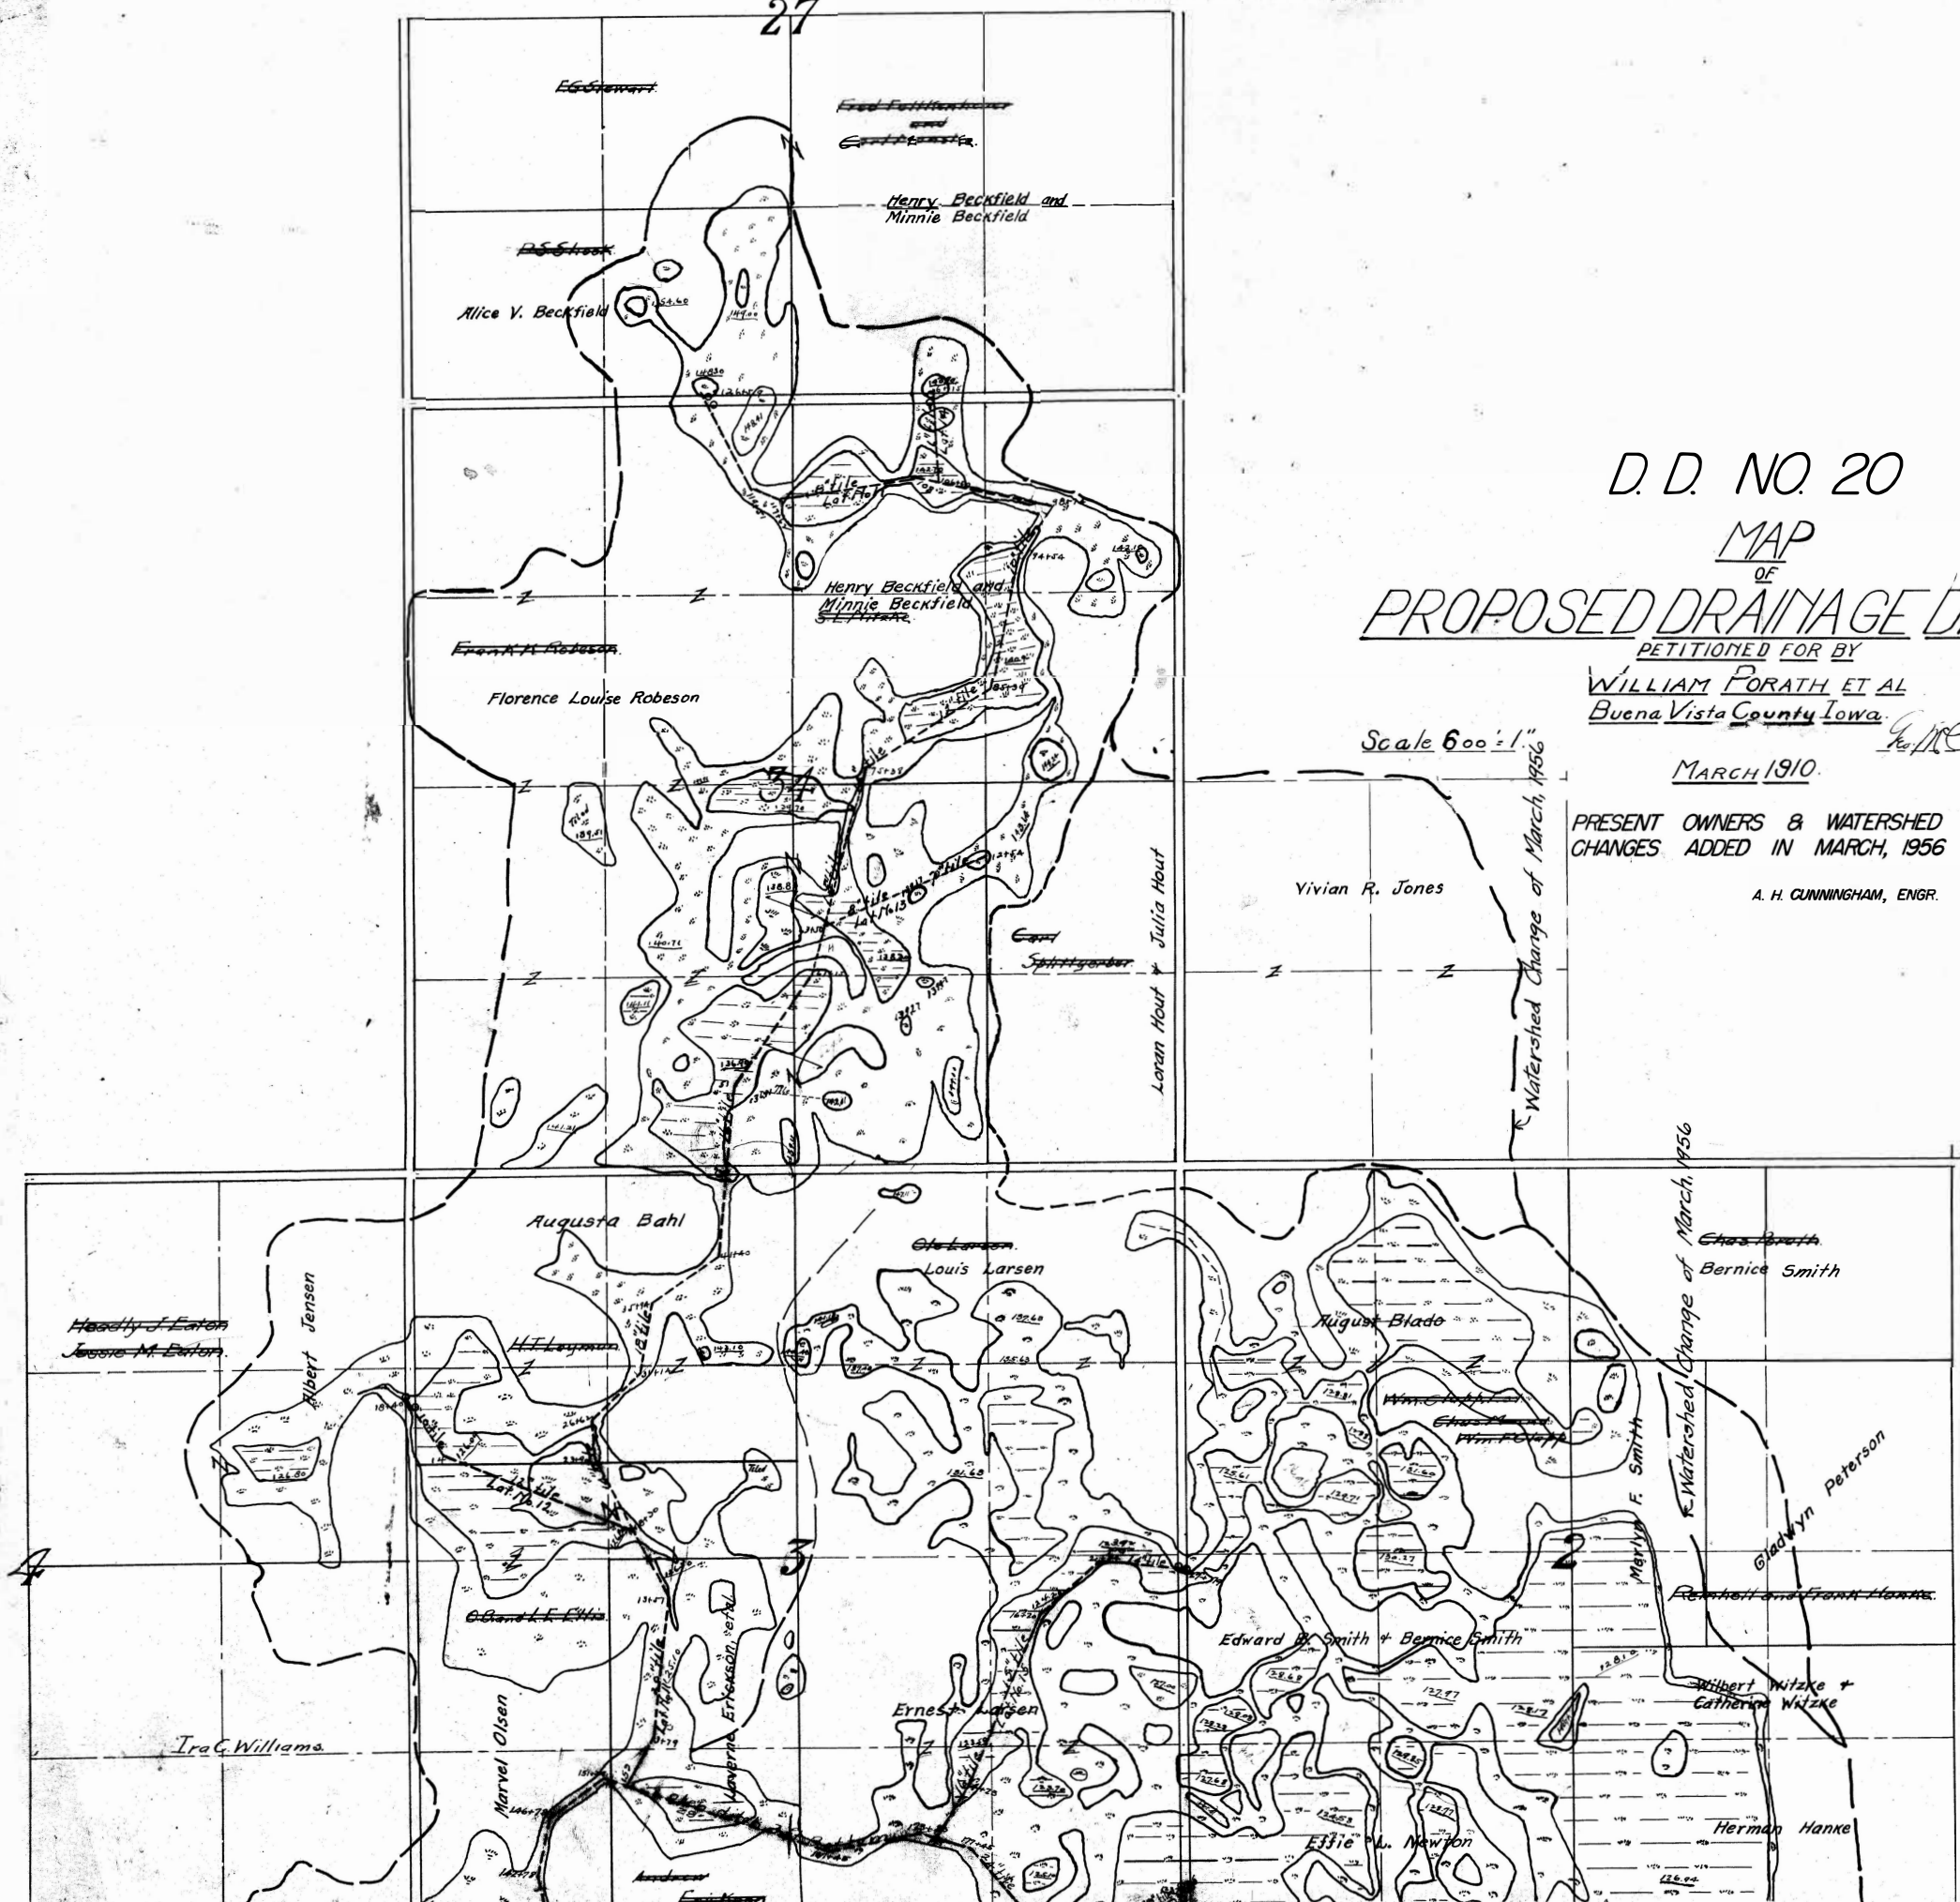

D. D. NO. 20
 MAP
 OF
PROPOSED DRAINAGE DISTRICT
 PETITIONED FOR BY
WILLIAM FORATH ET AL
Buena Vista County Iowa.
 Scale 600 = 1"
 MARCH 1910.

PRESENT OWNERS & WATERSHED
 CHANGES ADDED IN MARCH, 1956
 A. H. CUNNINGHAM, ENGR.

LEGEND
 swampland
 wet land
 proposed tile
 old tile
 elevations 128.01
 station numbers 170
 elevation old tile E.T. 105.32
 proposed open ditch
 catch basins

