


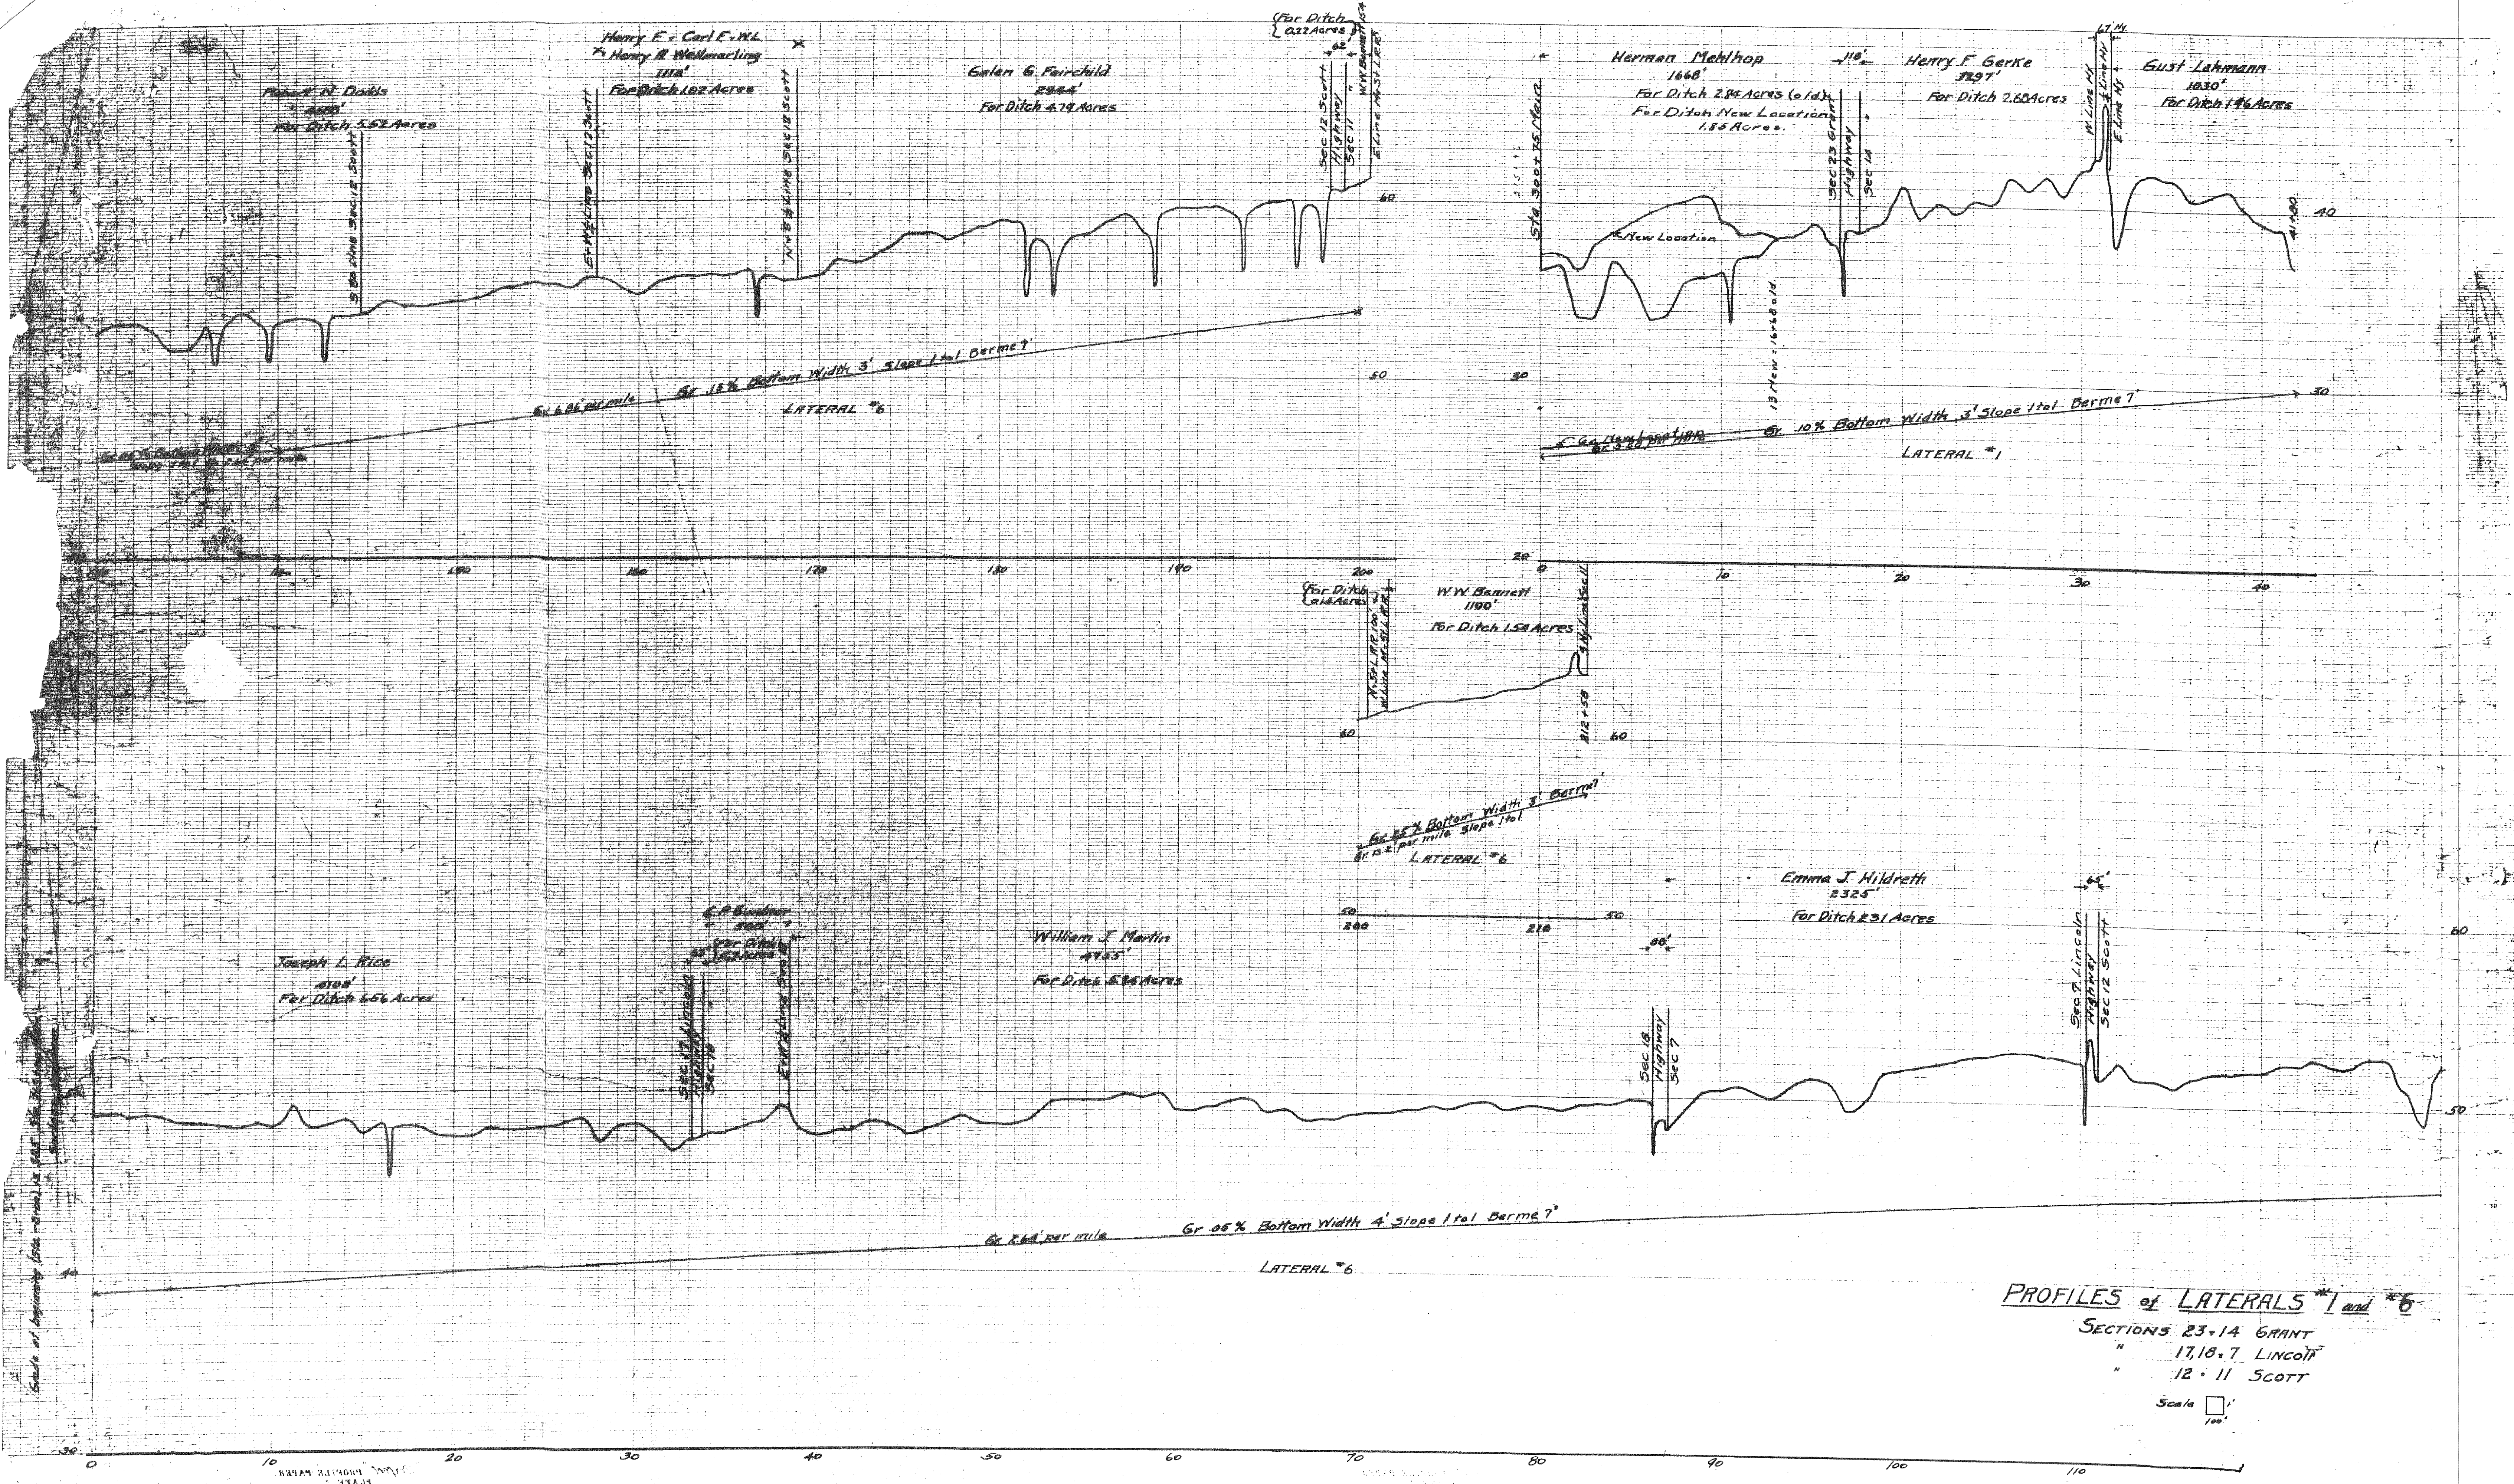

PROFILES of LATERALS #1 and #6
SECTIONS 23-14 GRANT
" 17, 18, 7 LINCOLN
" 12-11 SCOTT