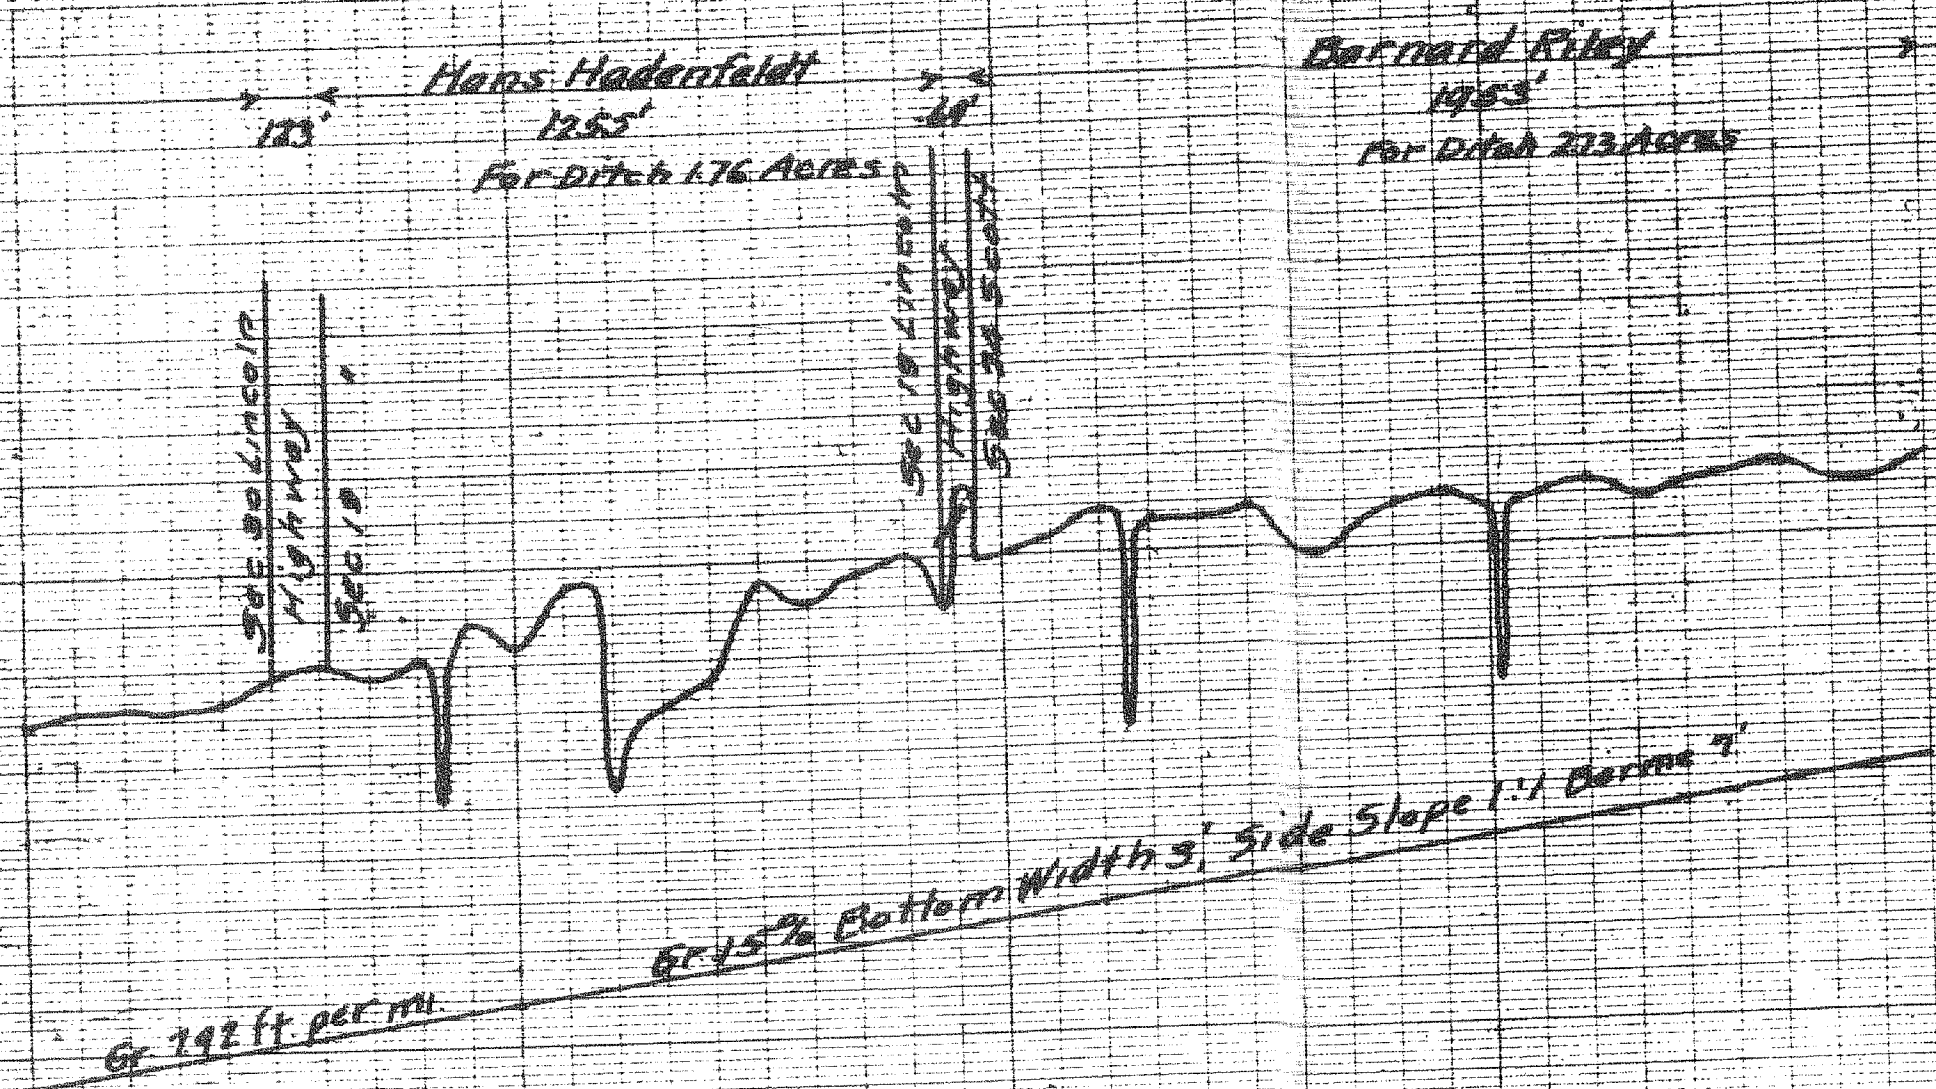


PROFILE of LATERAL No 4
Sections 19, 20, 29, 30, 33, Lincoln Twp
" 24 " Scott "
Scale - 1" = 100' Geo. K. M. Gollough, Eng'r