


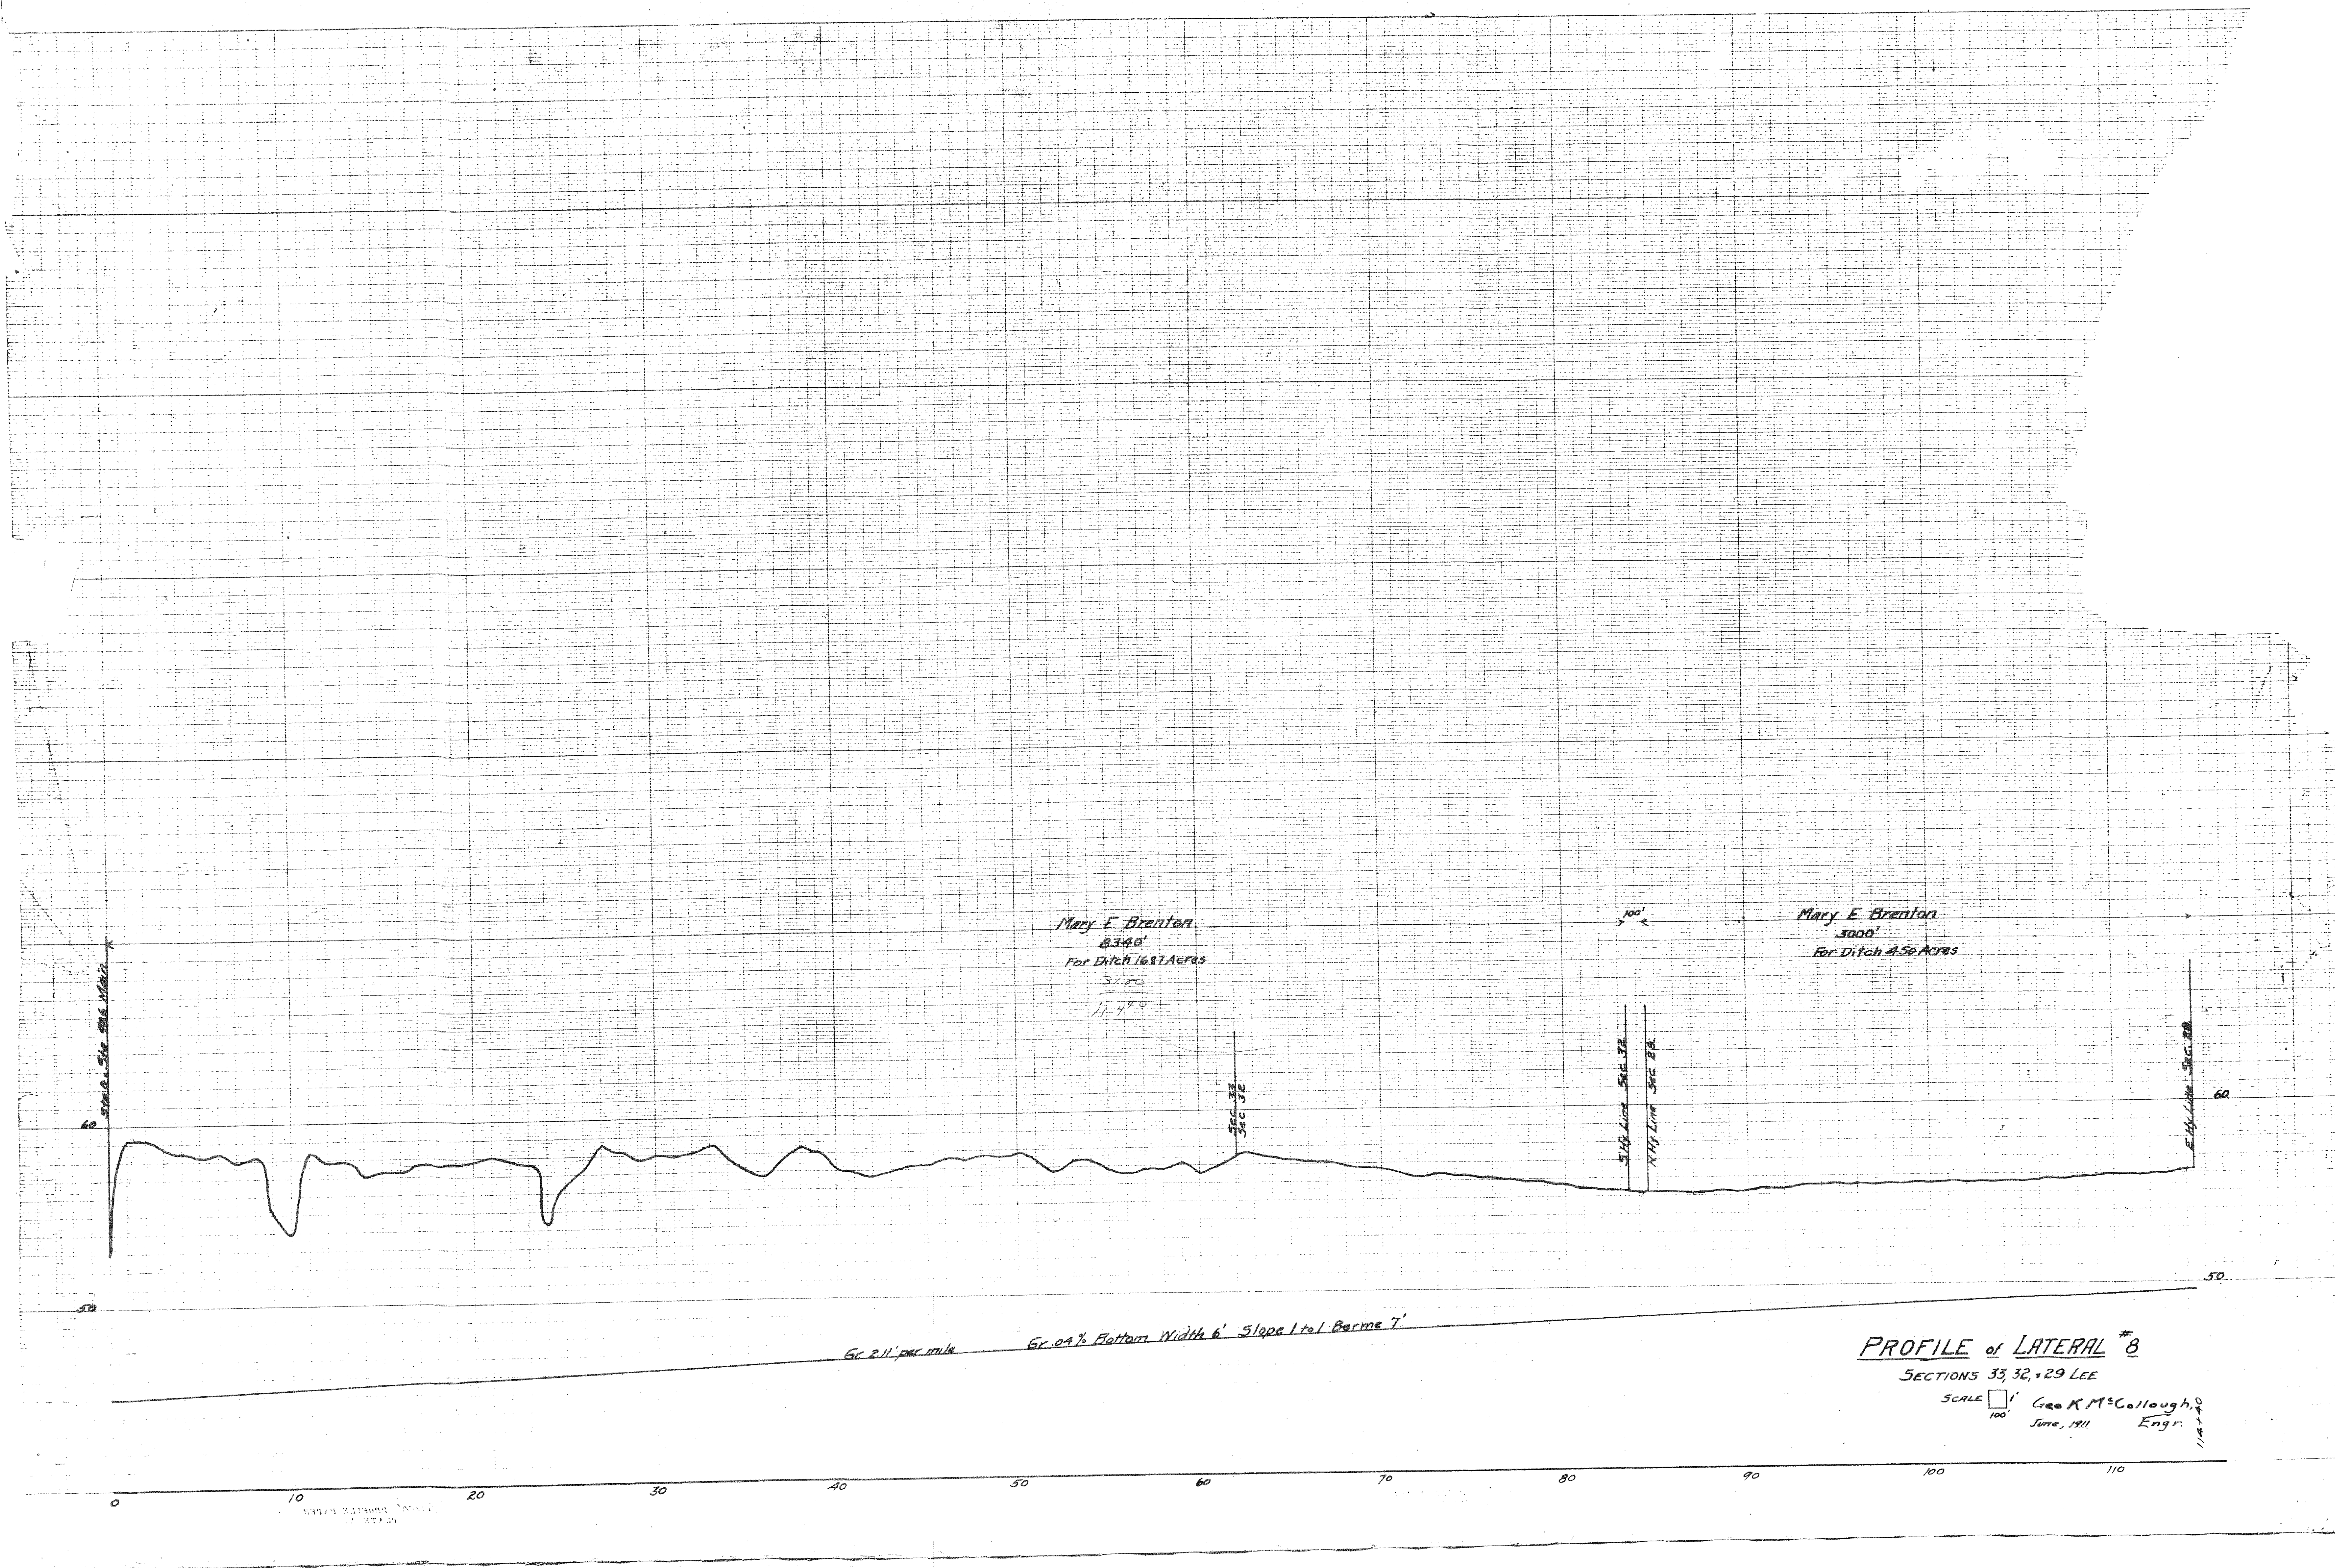

Mary E. Brenton
8340'
For Ditch 1687 Acres
3/20
11.40

Mary E. Brenton
3000'
For Ditch 450 Acres

Sec. 33
Sec. 32

Sec. 33
Sec. 32

Sec. 33
Sec. 32

Gr. 2.11' per mile
Gr. 0.04% Bottom Width 6' Slope 1 to 1 Berms 7'

PROFILE of LATERAL #8
SECTIONS 33, 32, & 29 LEE

SCALE 1" = 100'
Geo. R. McCollough, Jr.
June, 1911 Engr.