
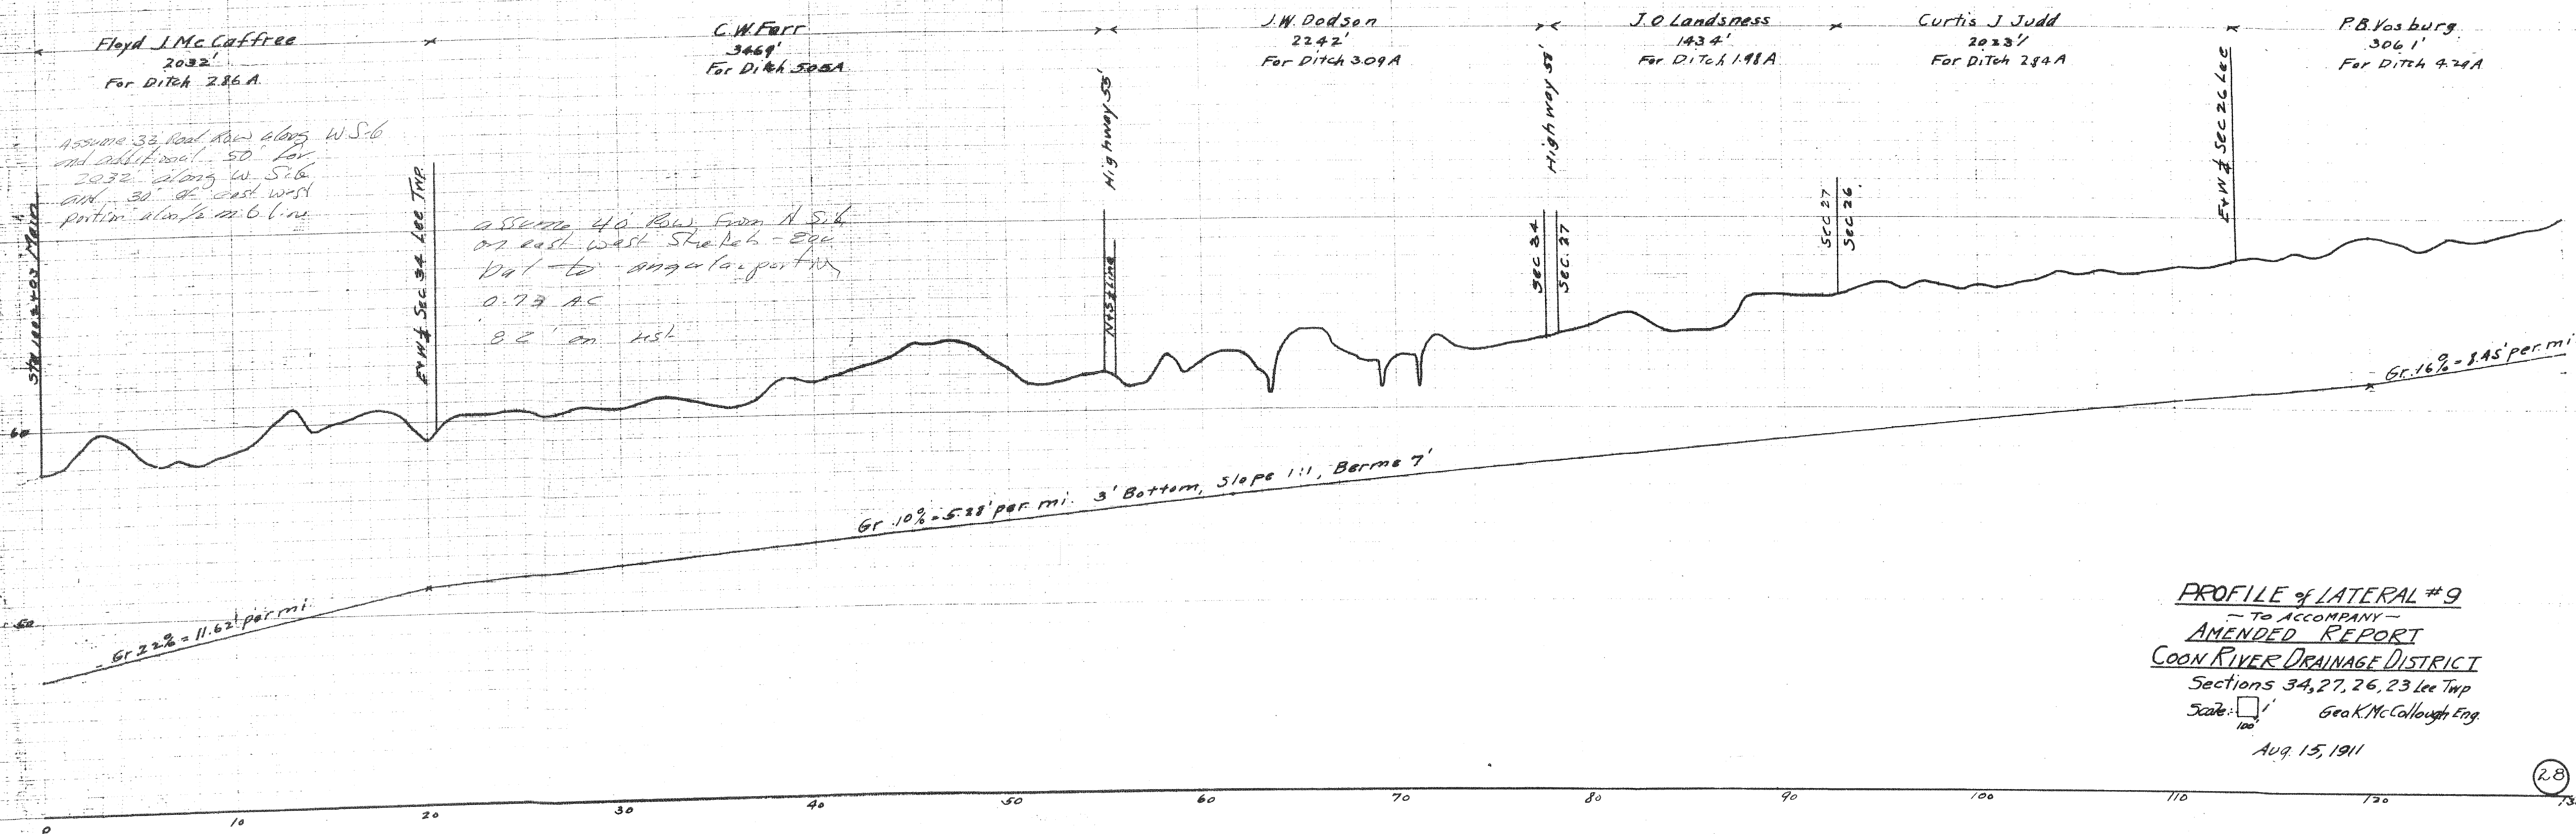


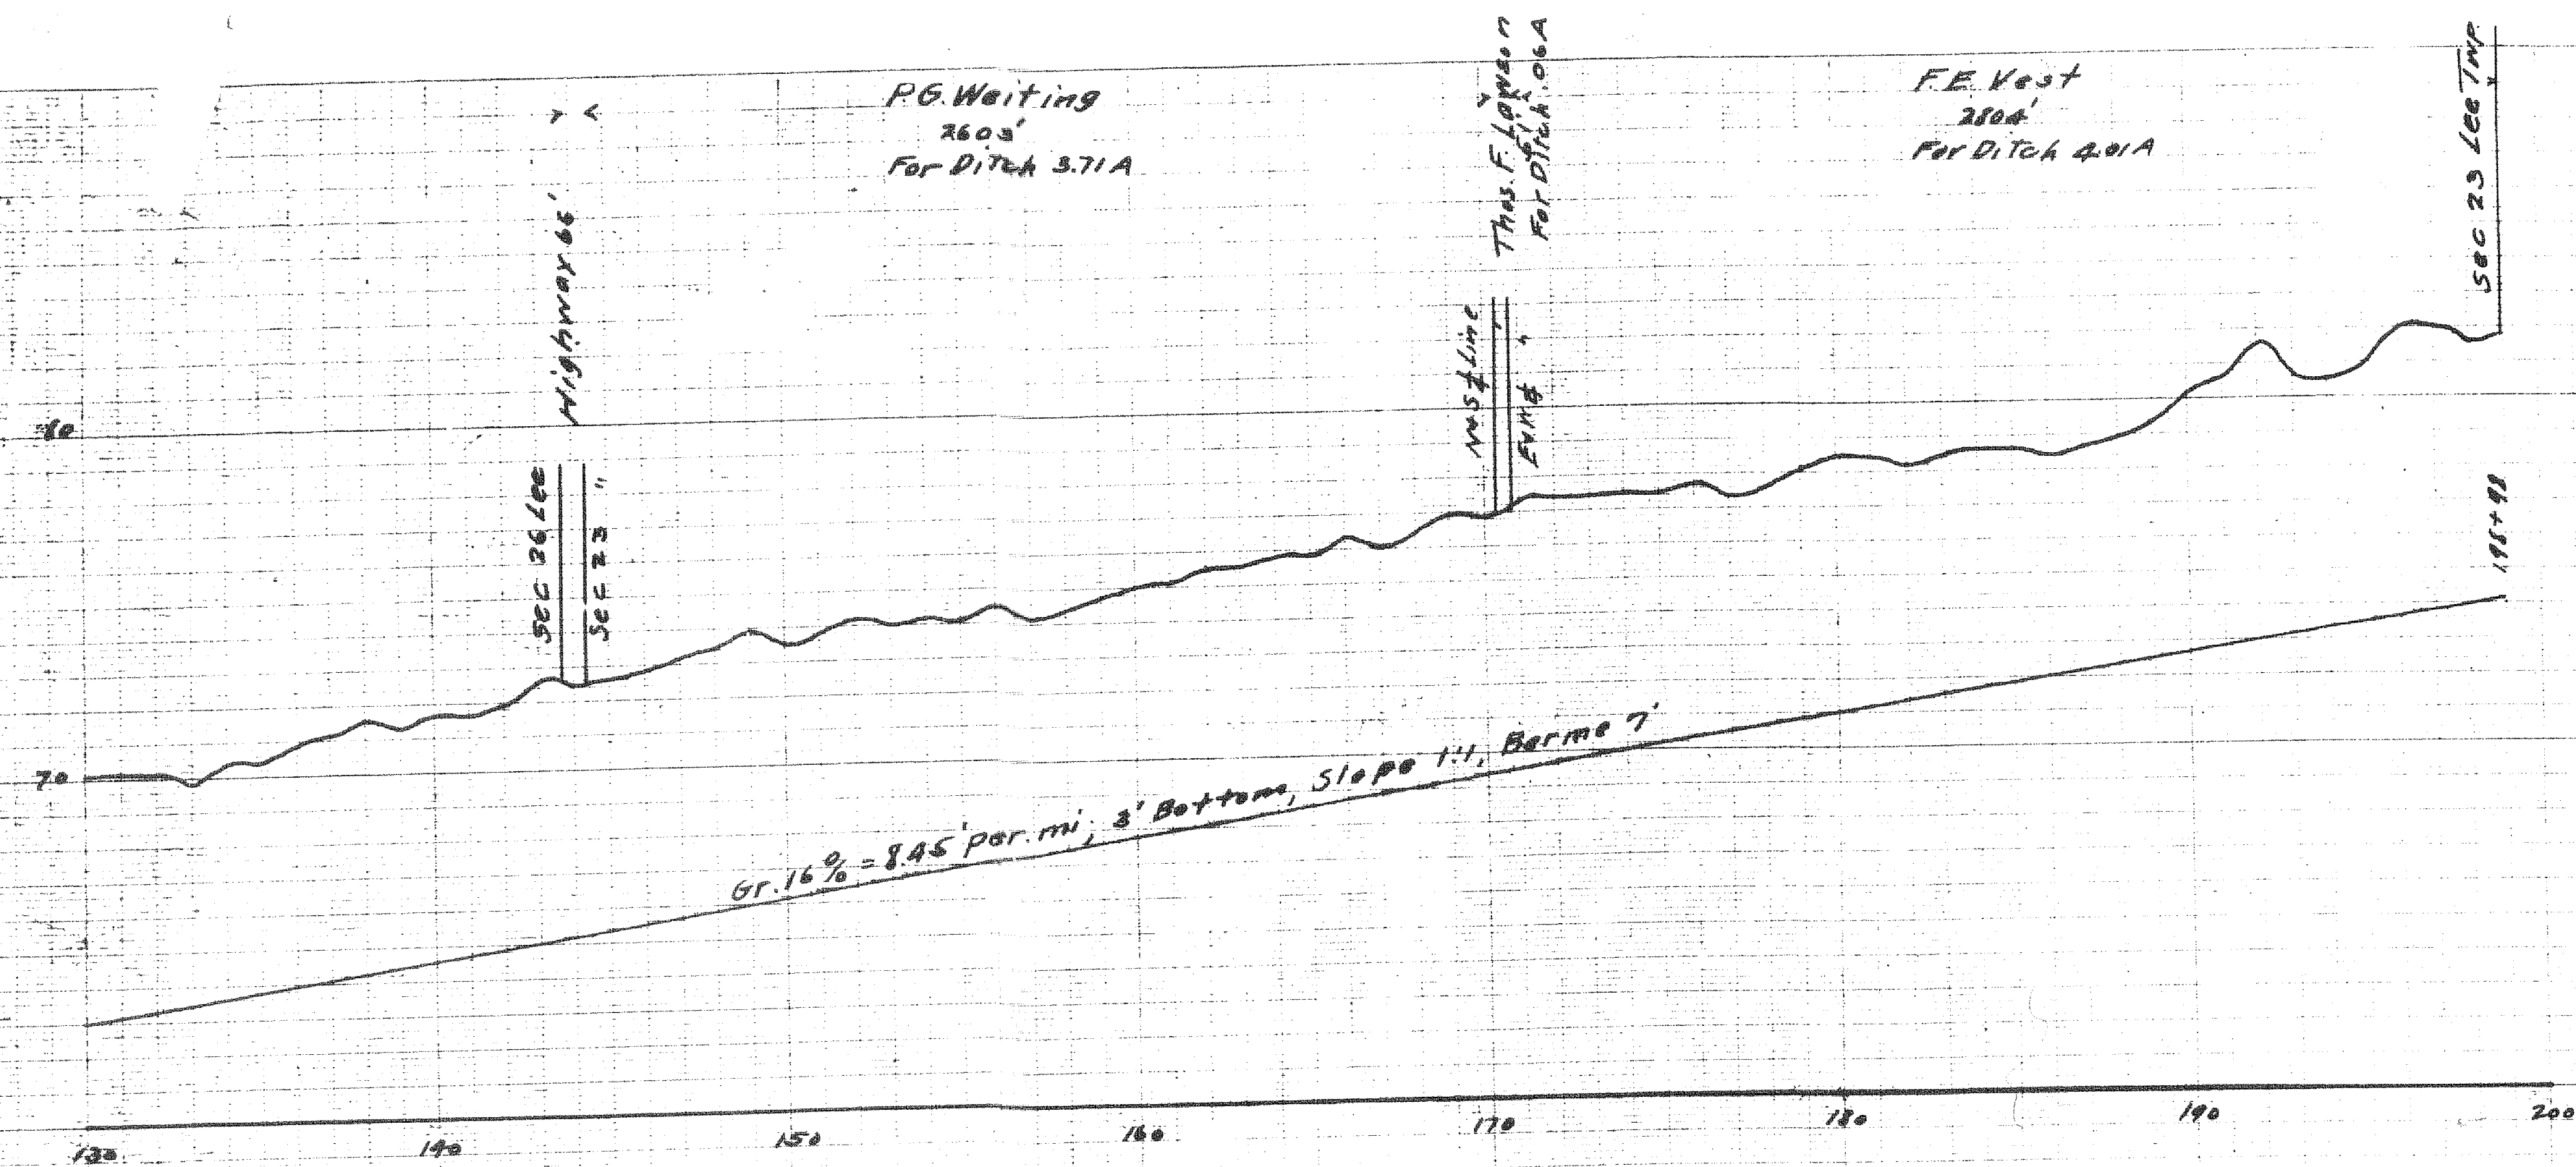

PROFILE of LATERAL #9
— TO ACCOMPANY —
AMENDED REPORT
COON RIVER DRAINAGE DISTRICT
Sections 34, 27, 26, 23 Lee Twp
Scale: $\frac{1}{100}$ Geo. K. McCollough Eng.
Aug. 15, 1911