


Terence Thomas
8074'
Far Ditch 3.07 Acres

x Fred Siekman
1000'
For Ditch 1.60 Acres

x Terence Thomas
1770'
For Ditch 2.73 Acres

COPY

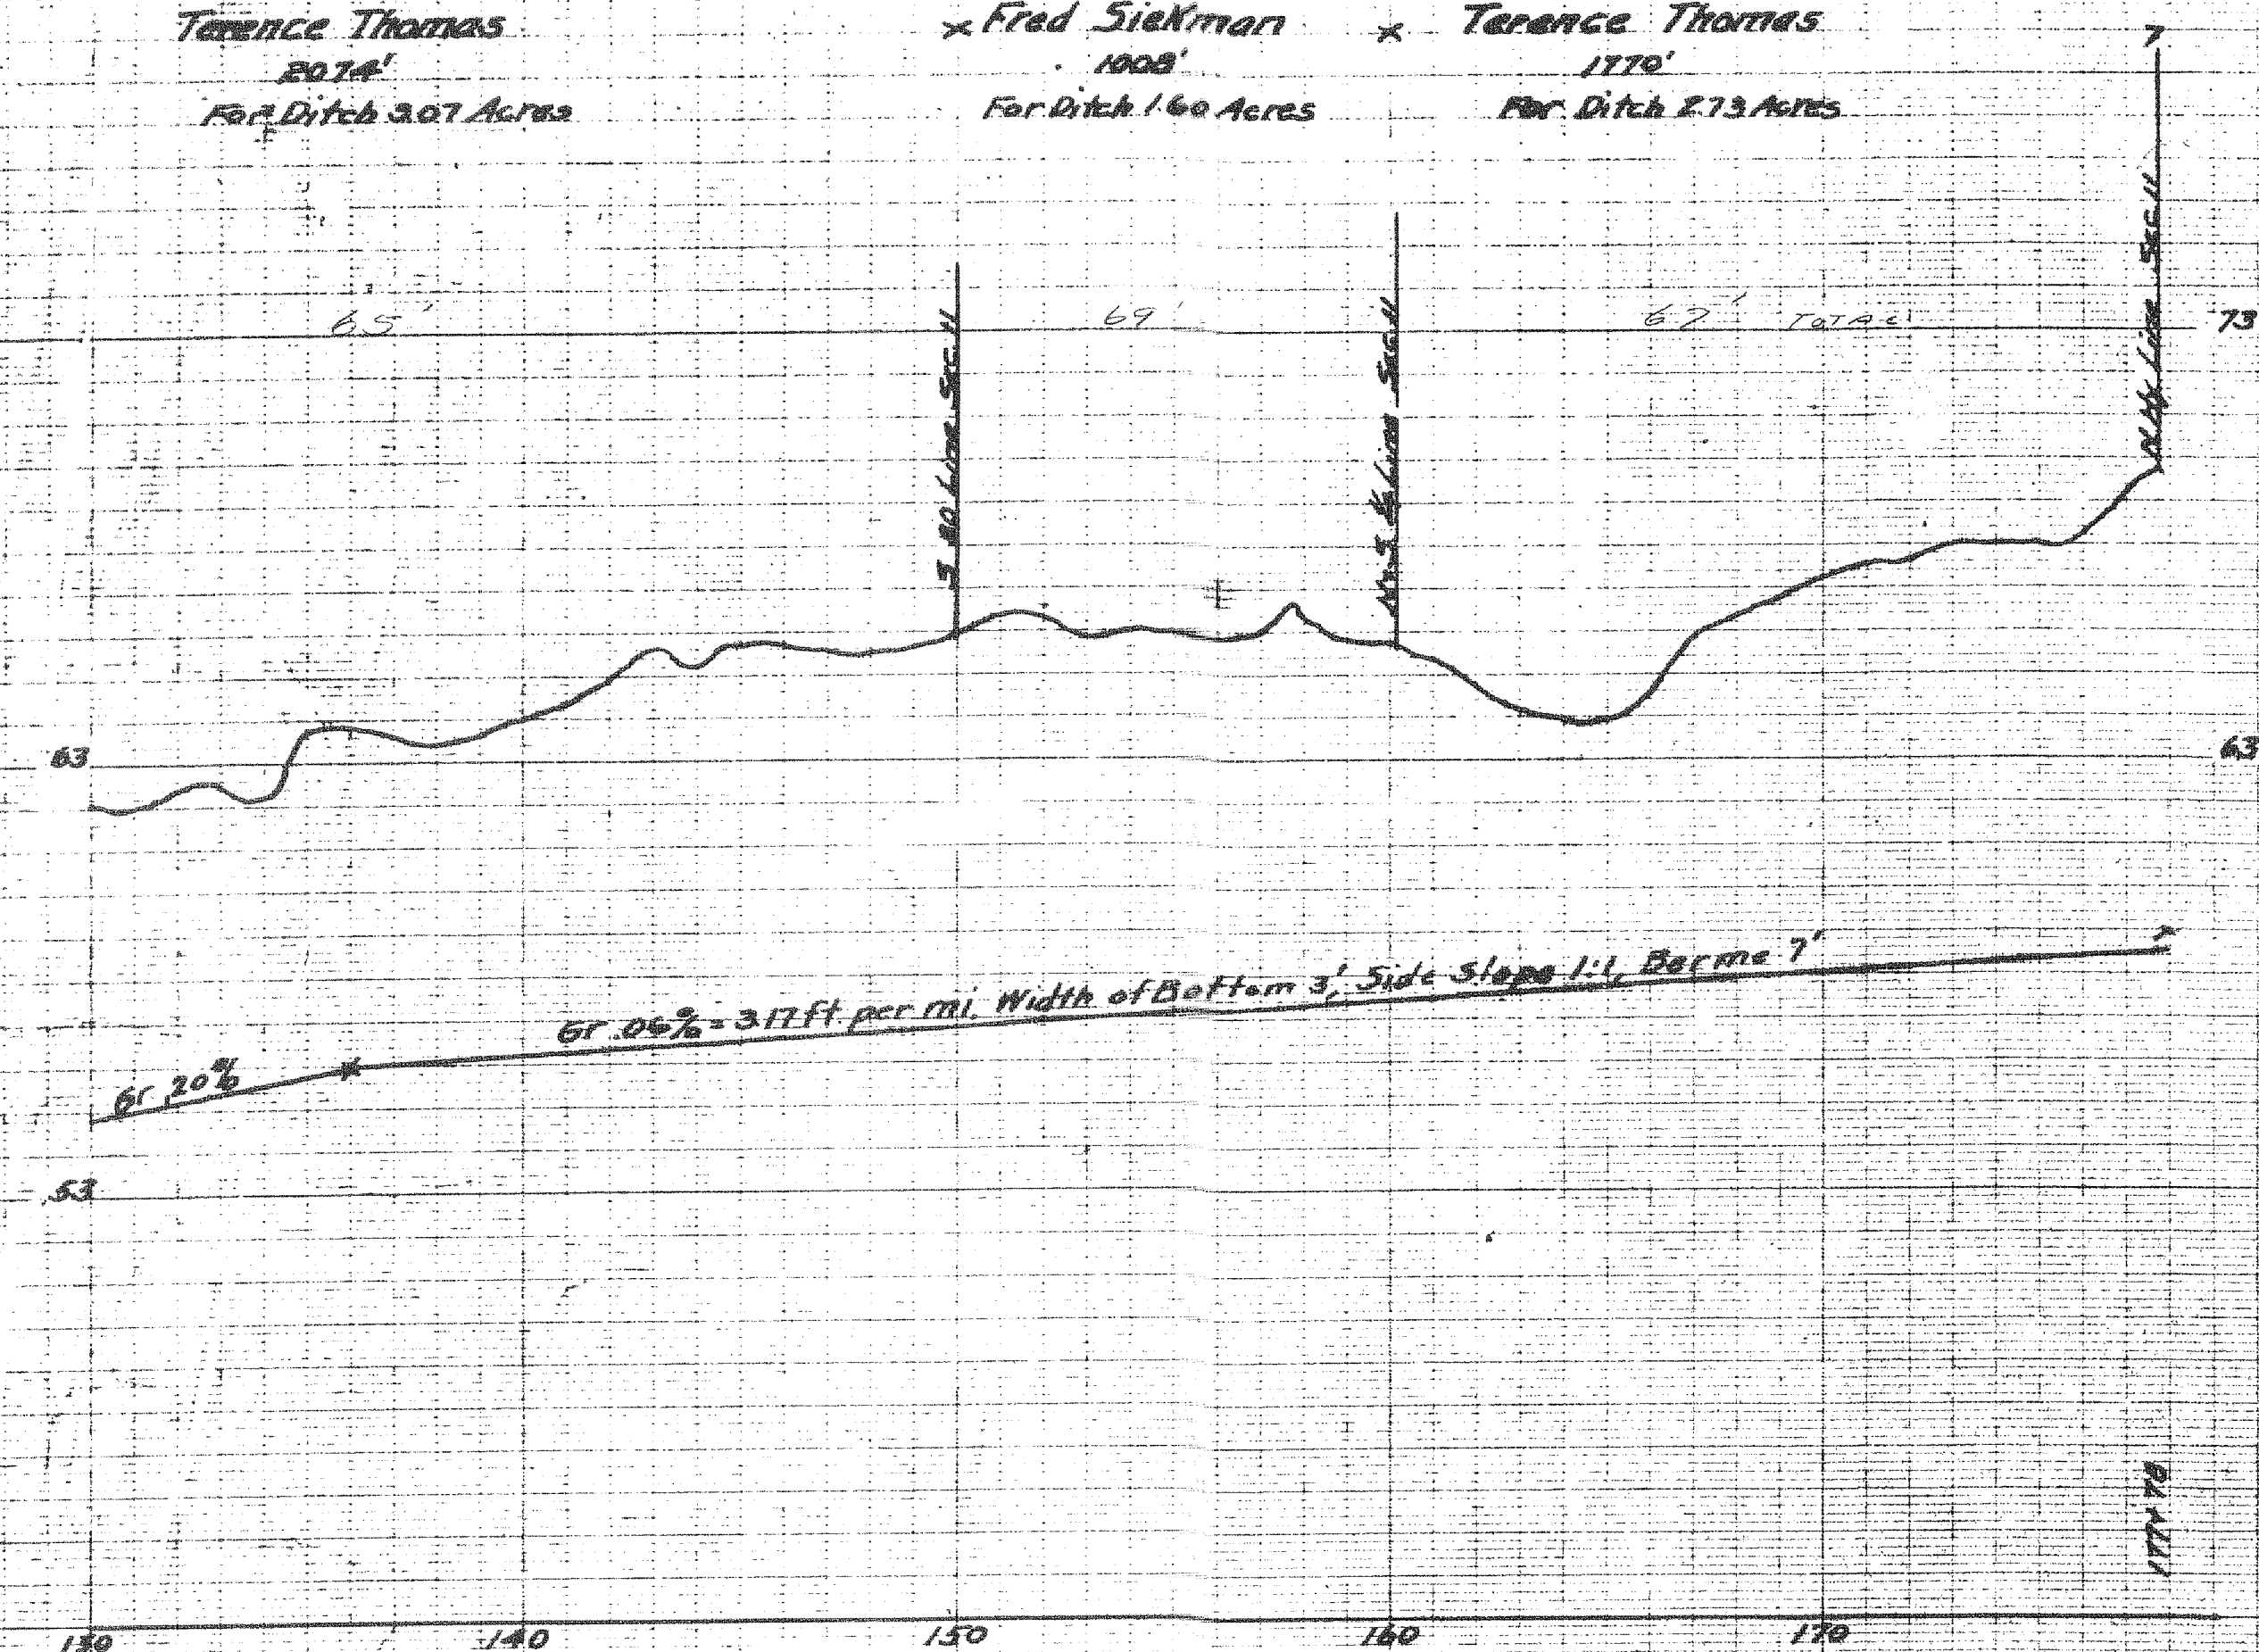

Gr. 0.6% = 3.17 ft per mi. Width of Bottom 3', Side Slopes 1:1, Berms 2'

Joseph Manley Clark
5937'
For Ditch 842 Acres

LYN Moody & W.C. McCulloch
1407'
For Ditch 210 Acres

Jennie M. Ivers
1750'
For Birch 359

CH Scott
1385'
For Ditch 194 Acres

Jacob Farr & John Townsend
2745'
Far Ditch 4.34 Acres

Gr. 0.1% = 4.22 ft. per mi. Bottom Width 3', Side Slope 1.4, Berms 2'

Gr. 20% = 1056 ft per mi

PROFILE of LATERAL *5

SECTIONS 16, 9, 10, 11 LINCOLN.

SCALE ☐

Geo. K. M^{rs} Collough, Engr
June, 1911