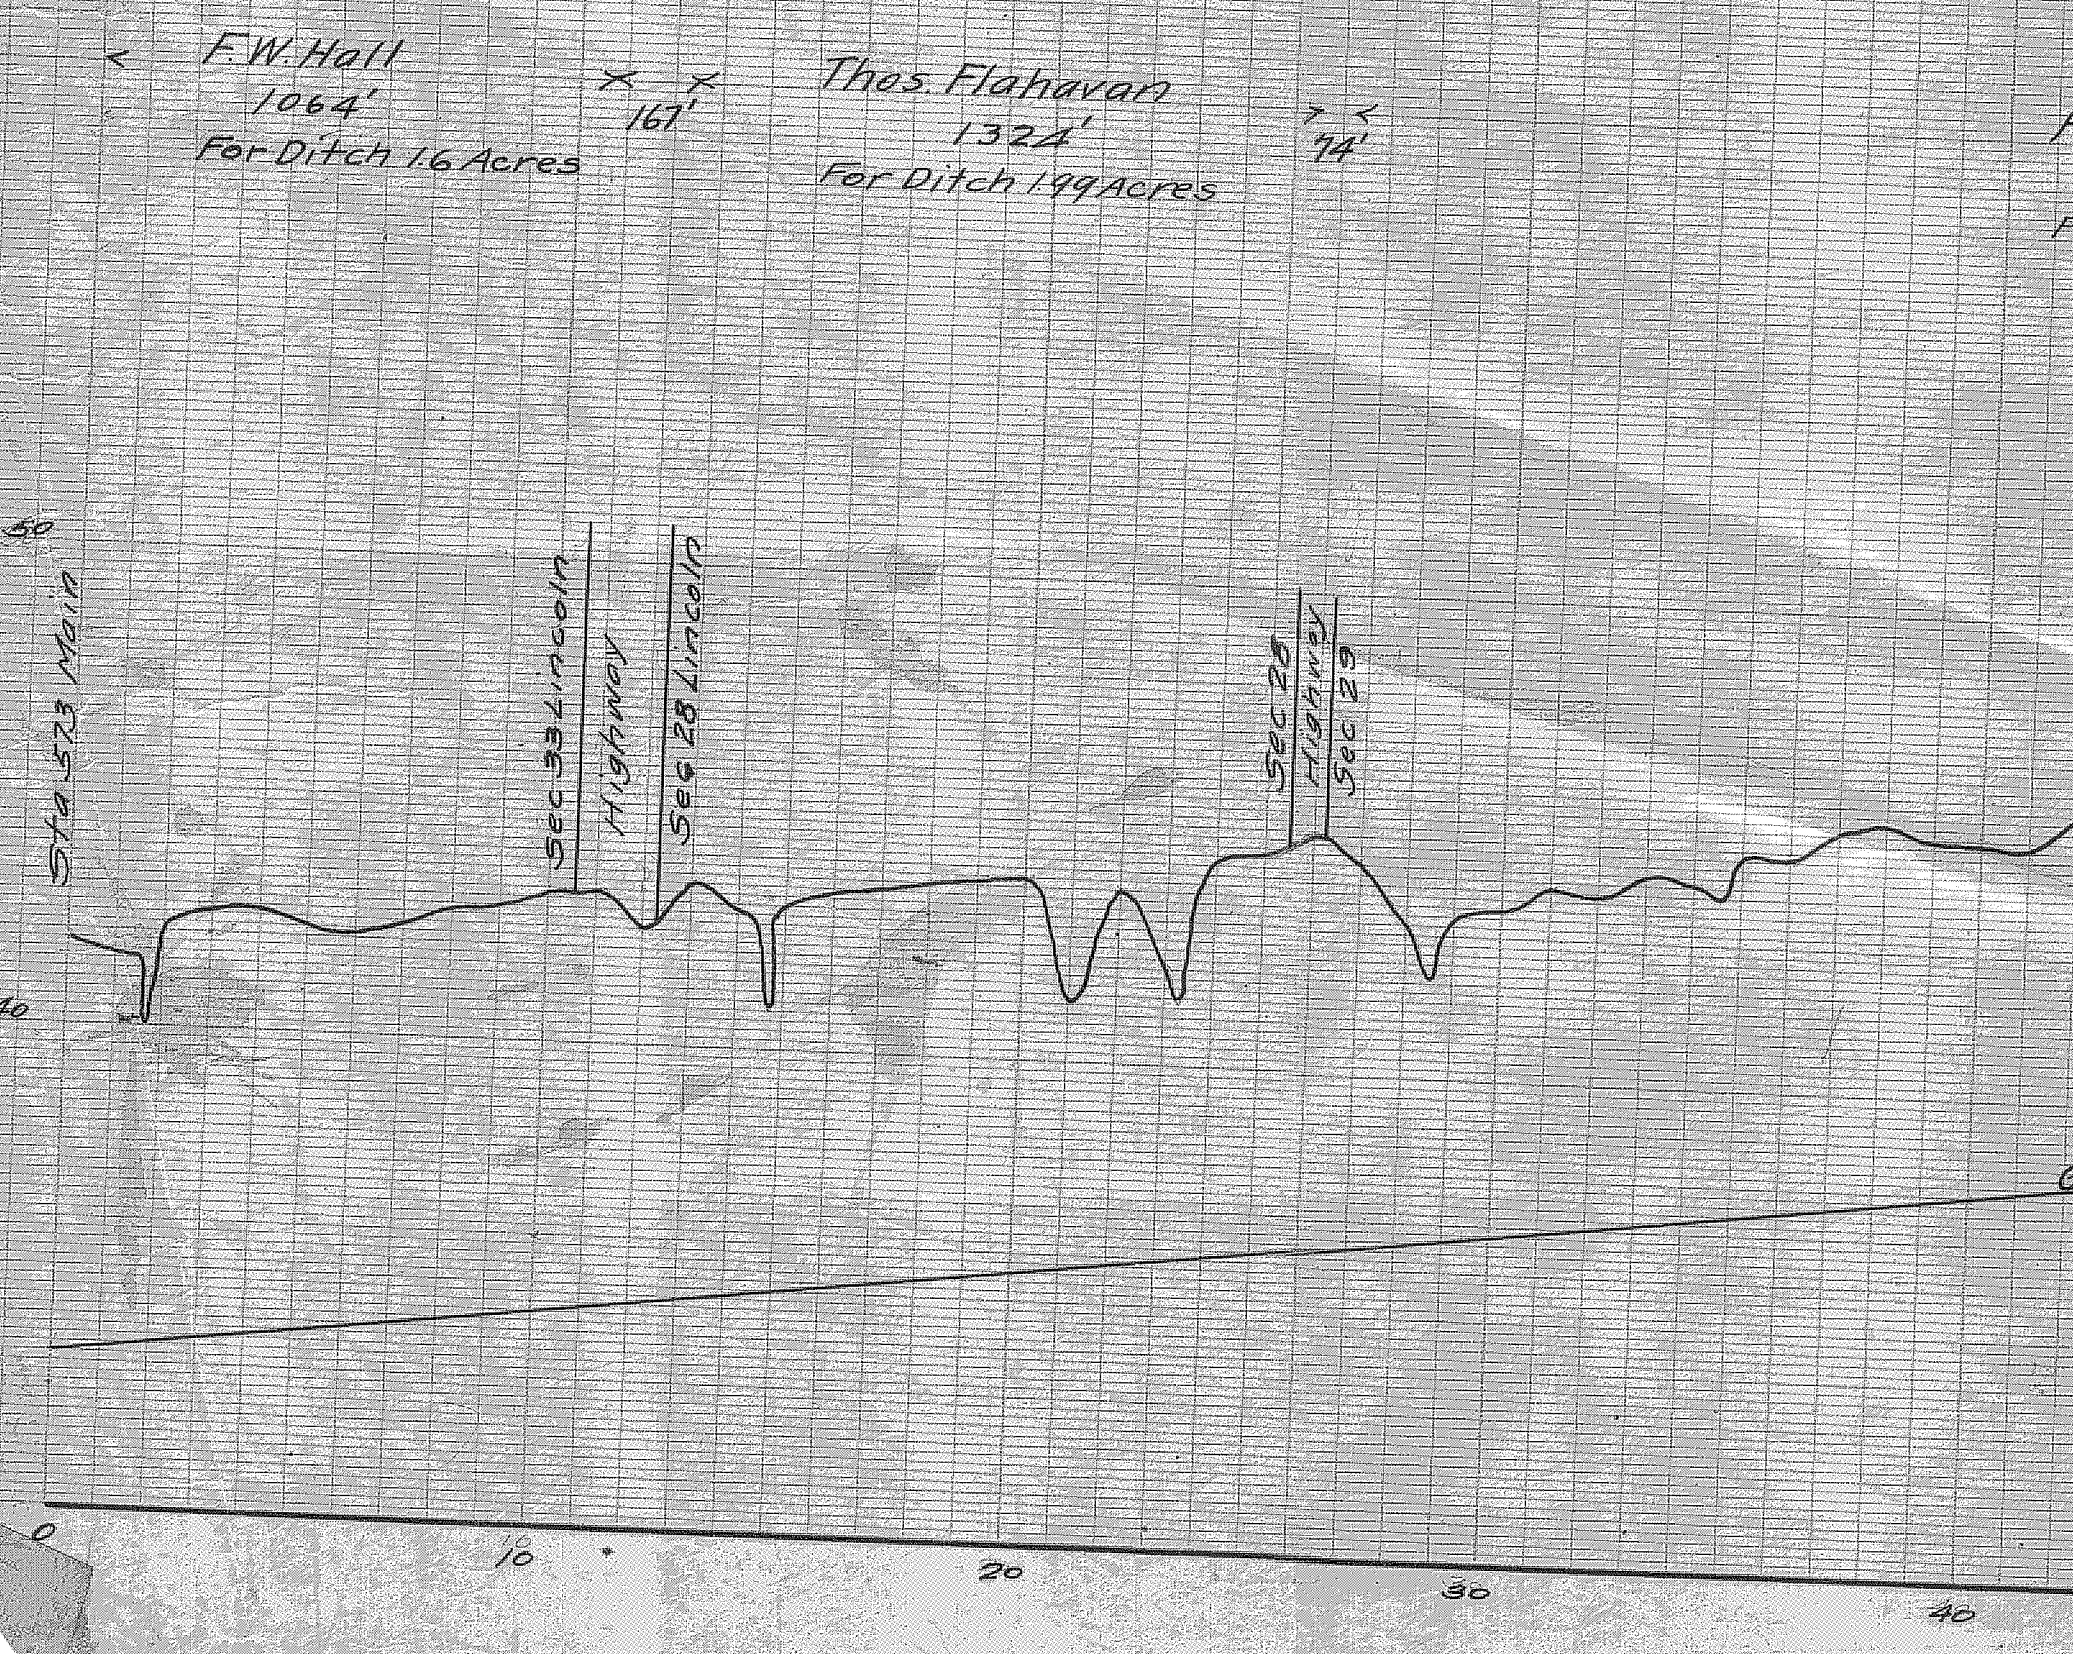
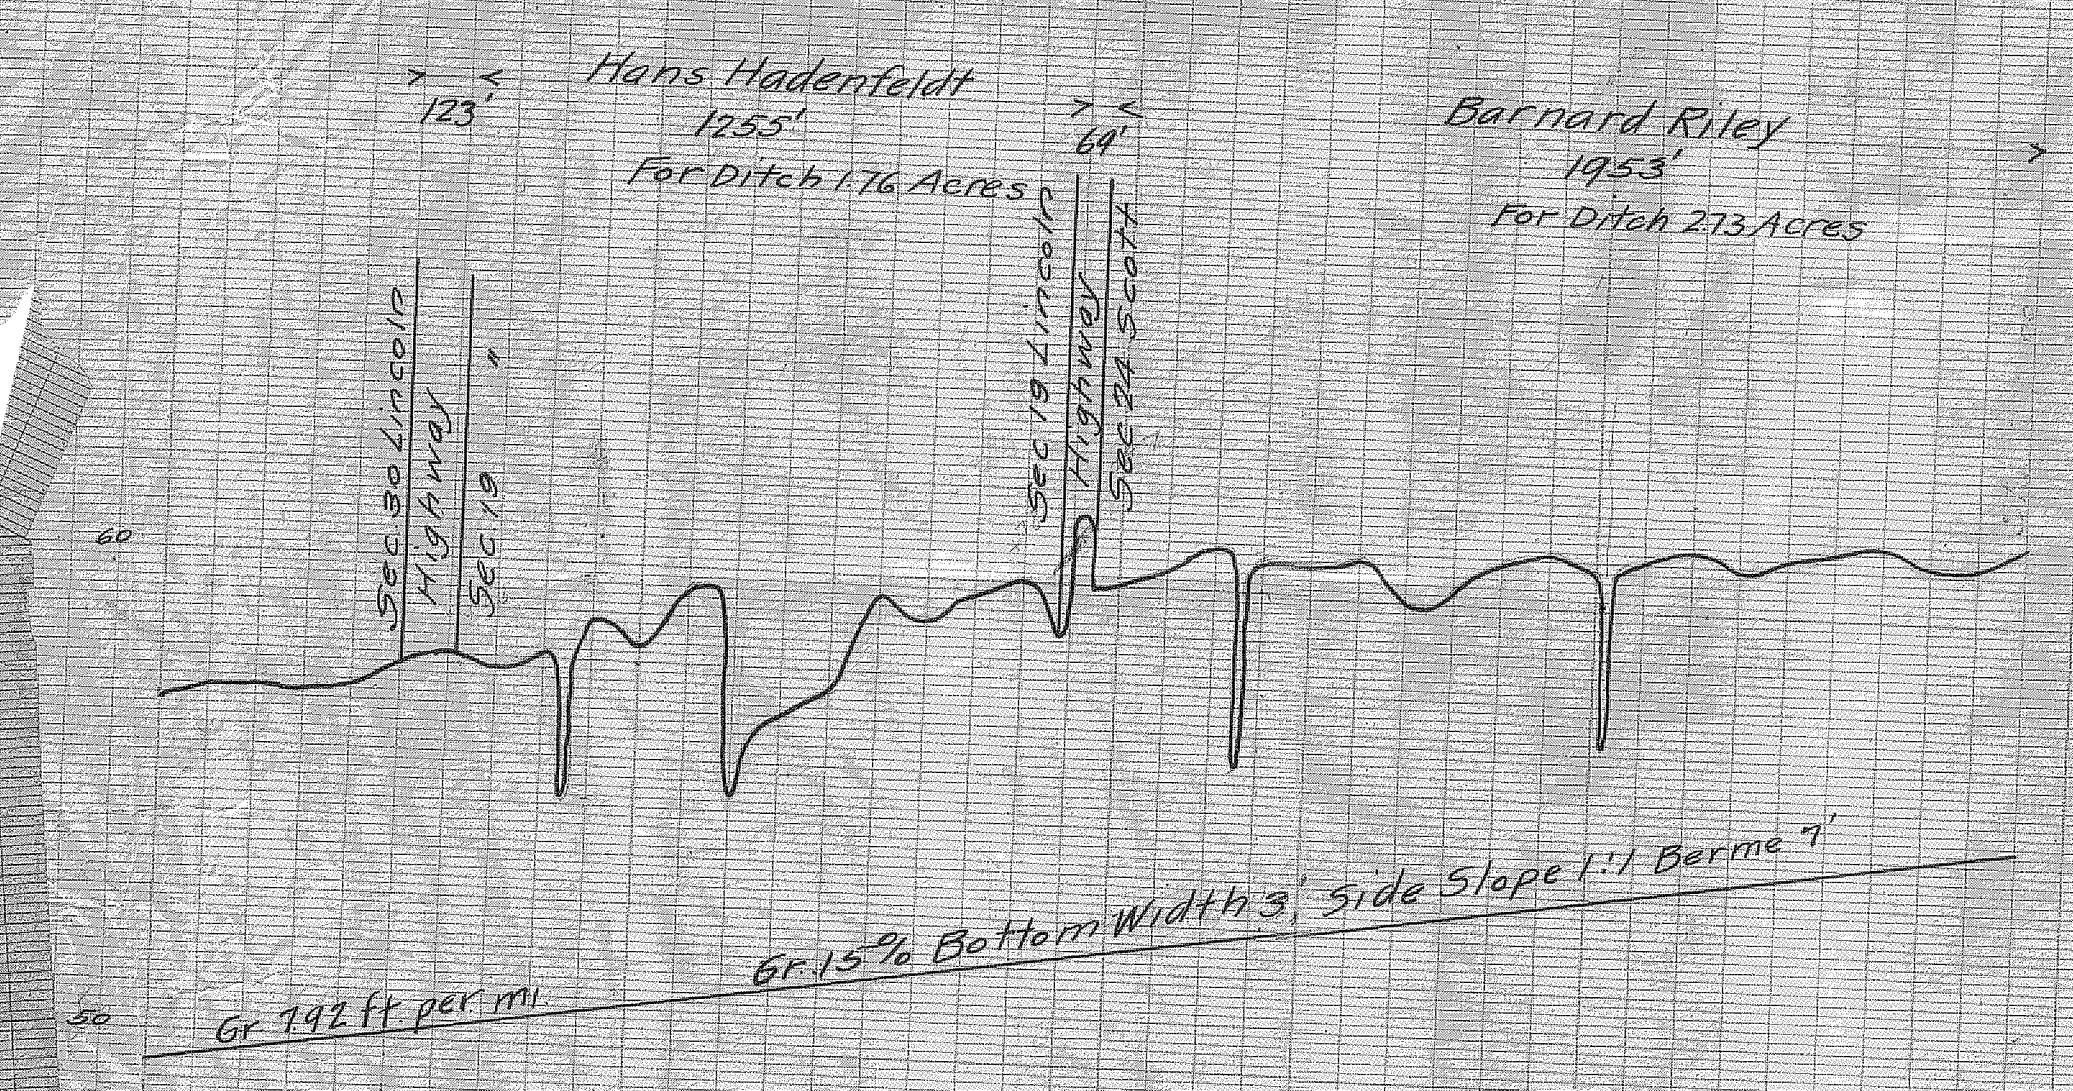


PROFILE of LATERAL No 4
Sections 19, 28, 29, 30, 33 Lincoln Twp
" 24 " Scott "
Scale - 1" = 100' Geo. K.M. Colough, Engr.