


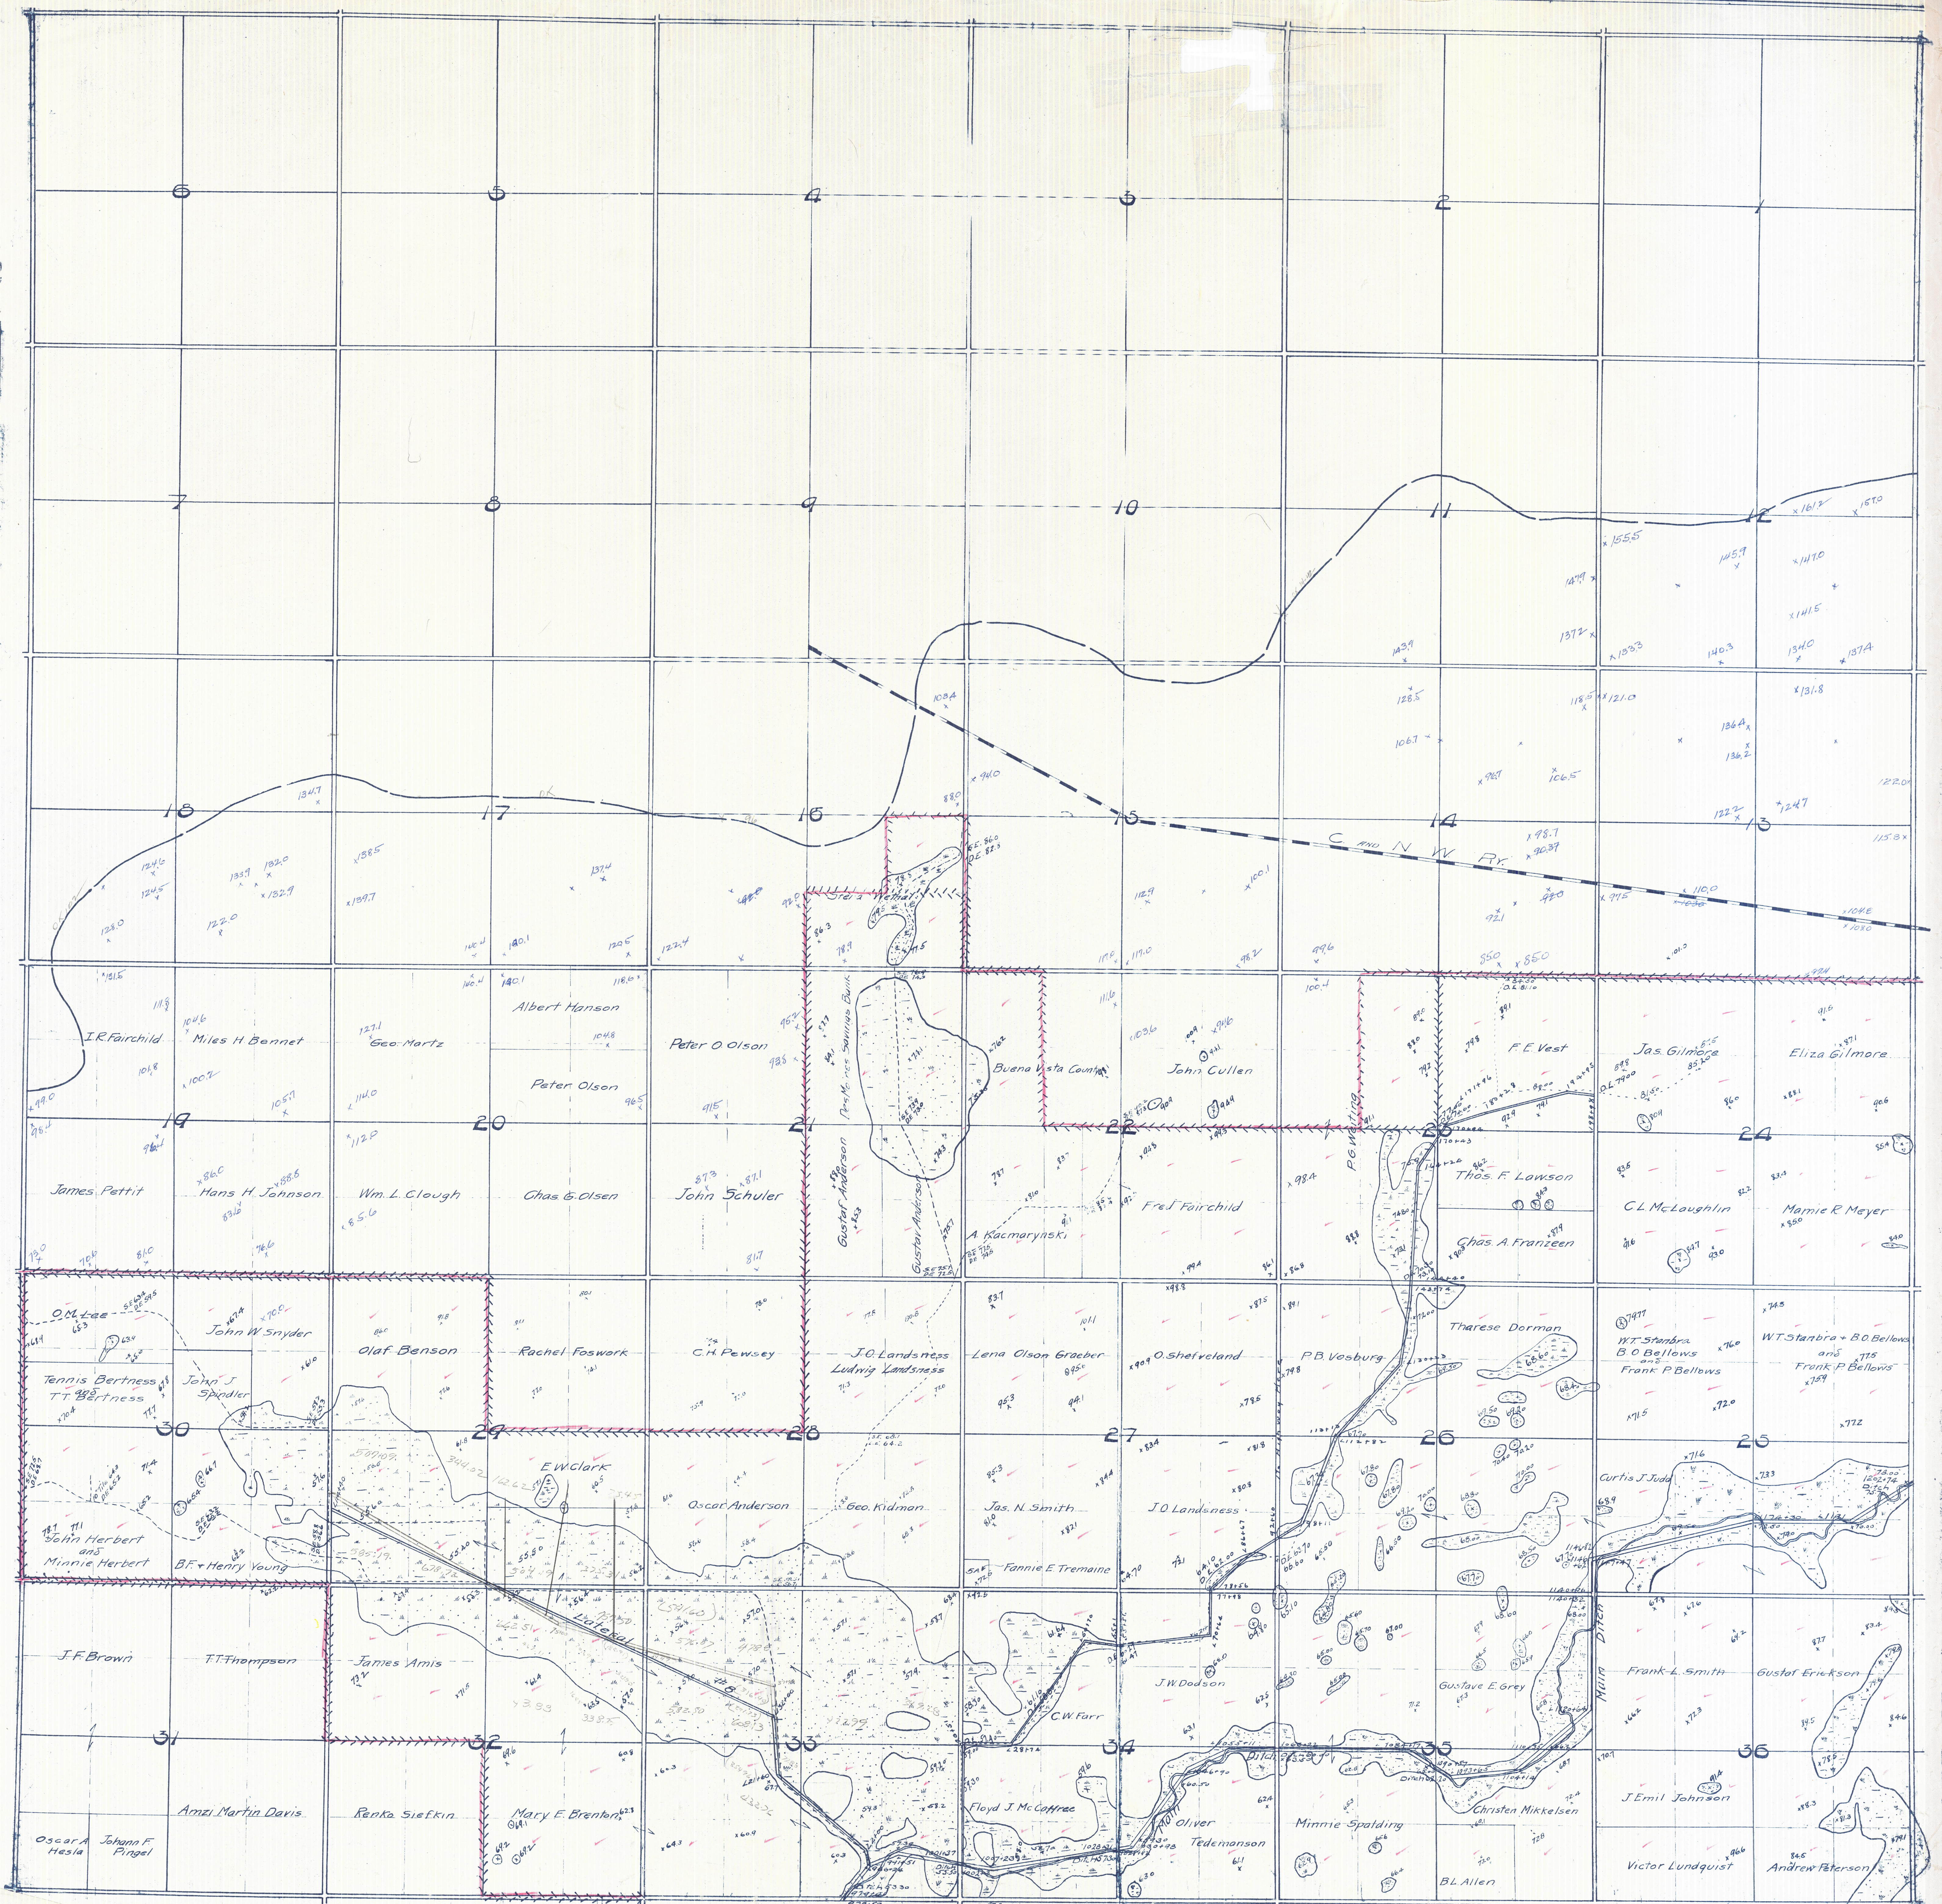

LEE TWP.

Symbols +
District Boundary
Water shed
Proposed Open Ditches
R.R. and Gravel
SE = Surface Elevation
DE = Ditch Elevation
ET = Elevation of Tile
Scale - 1 inch = 1000 feet
Geo. R. M. Collaugh, Eng.