


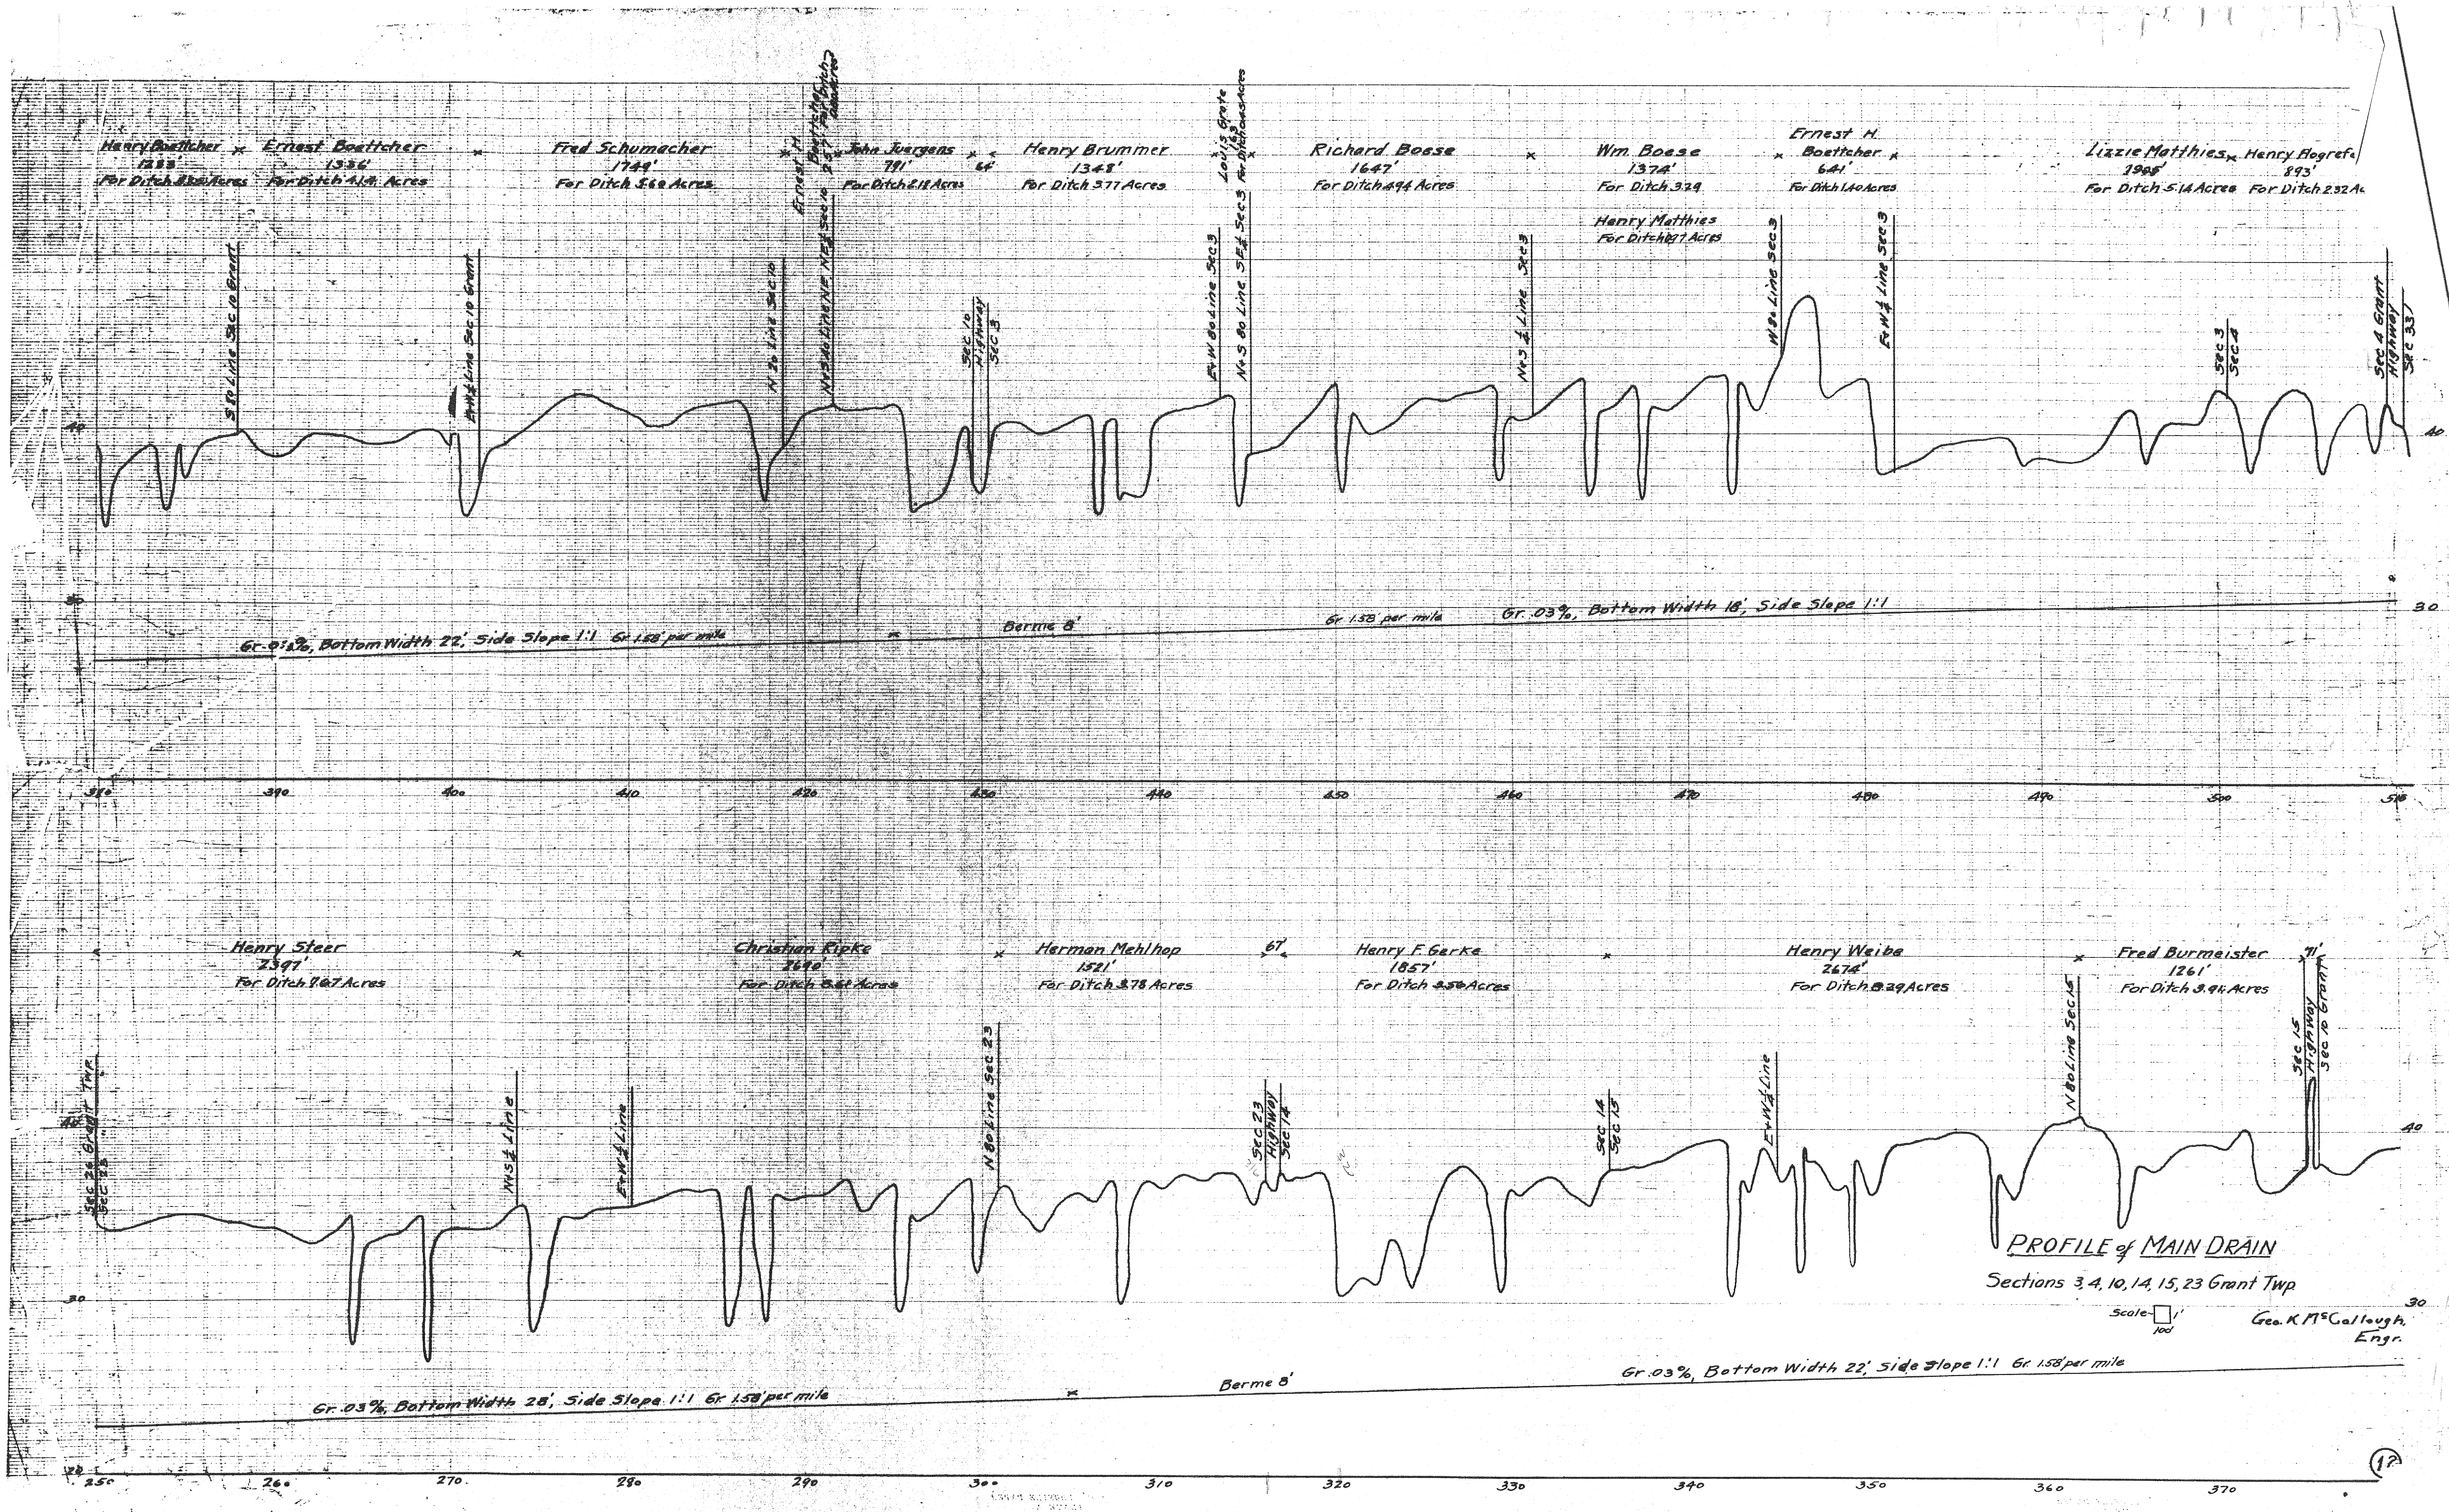

Henry Boettcher 1333' For Ditch 3.14 Acres
Ernest Boettcher 1334' For Ditch 4.14 Acres
Fred Schumacher 1749' For Ditch 5.6 Acres
John Jurgens 711' For Ditch 2.11 Acres
Henry Brummer 1348' For Ditch 3.77 Acres
Richard Boese 1647' For Ditch 4.94 Acres
Wm. Boese 1374' For Ditch 3.29 Acres
Ernest H. Boettcher 641' For Ditch 1.40 Acres
Lizzie Matthies 1908' For Ditch 5.14 Acres
Henry Hogrefe 893' For Ditch 2.32 Acres

Gr. 0.12%, Bottom Width 22', Side Slope 1:1 Gr. 1.58' per mile
Berme 8'
Gr. 0.03%, Bottom Width 18', Side Slope 1:1 Gr. 1.58' per mile

Henry Steer 2391' For Ditch 9.67 Acres
Christian Ripke 2690' For Ditch 8.66 Acres
Herman Mehlhop 1321' For Ditch 3.78 Acres
Henry F. Gerke 1857' For Ditch 4.56 Acres
Henry Weiba 2674' For Ditch 8.29 Acres
Fred Burmeister 1261' For Ditch 3.94 Acres

Gr. 0.03%, Bottom Width 28', Side Slope 1:1 Gr. 1.58' per mile
Berme 8'
Gr. 0.03%, Bottom Width 22', Side Slope 1:1 Gr. 1.58' per mile

PROFILE of MAIN DRAIN
Sections 3, 4, 10, 14, 15, 23 Grant Twp

Scale 1" = 100'
Geo. K. McCallough, Engr.