
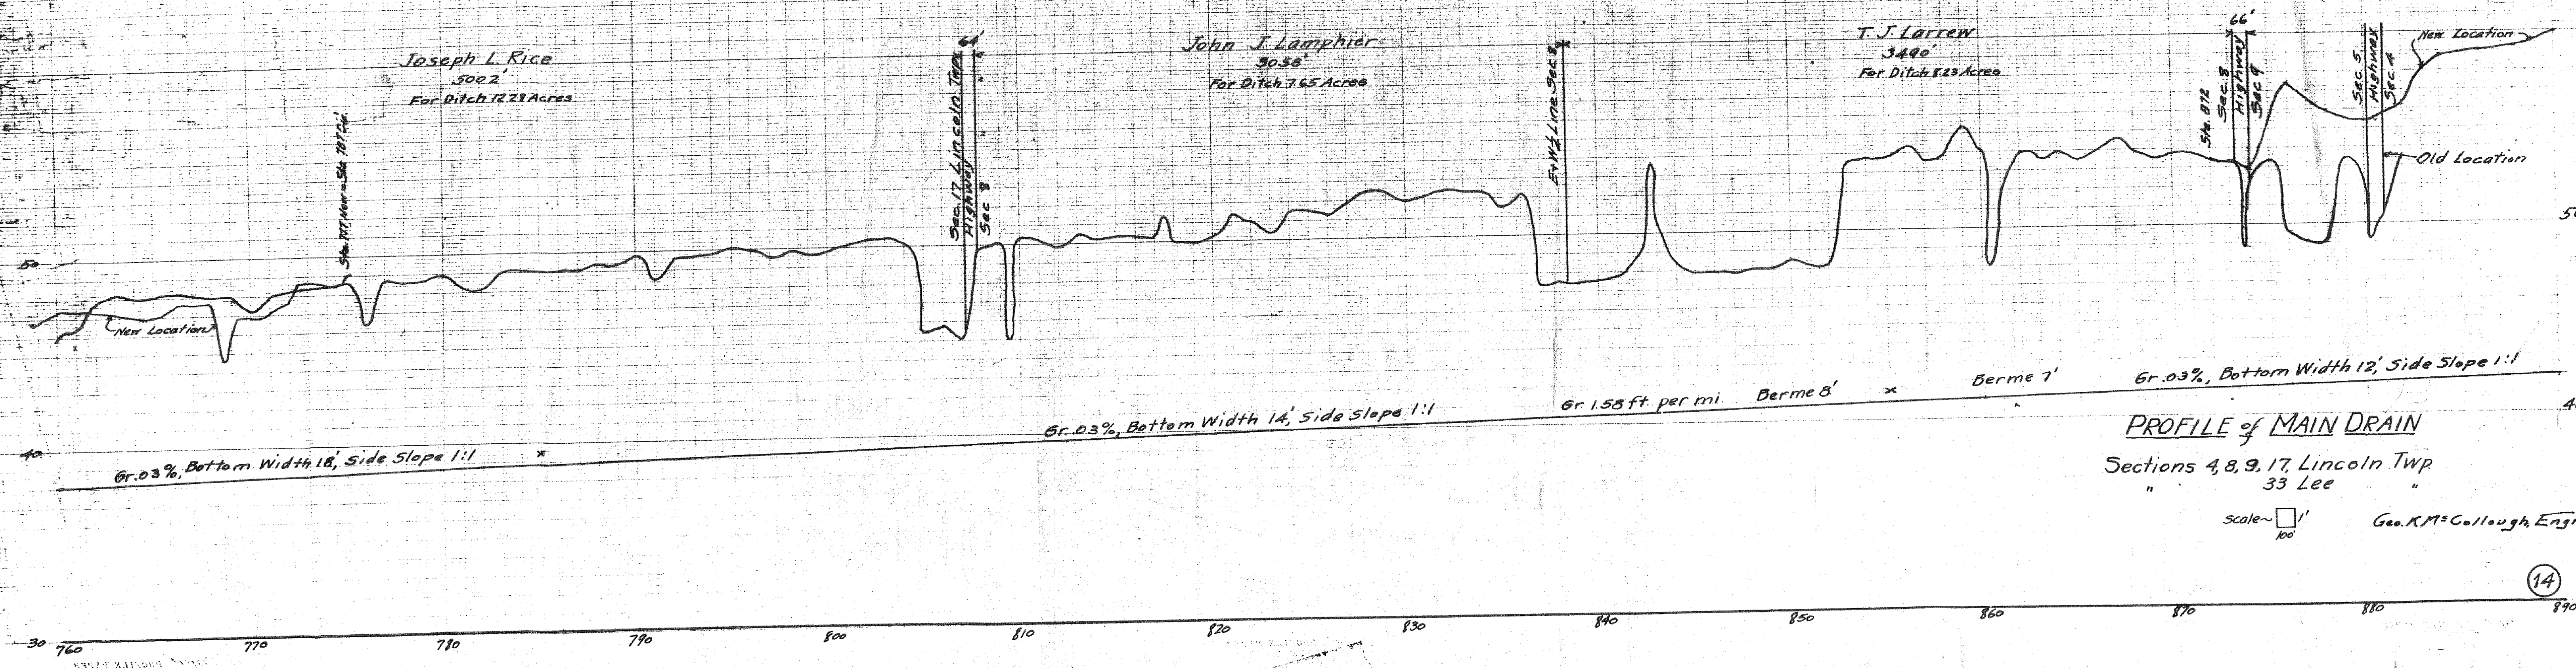


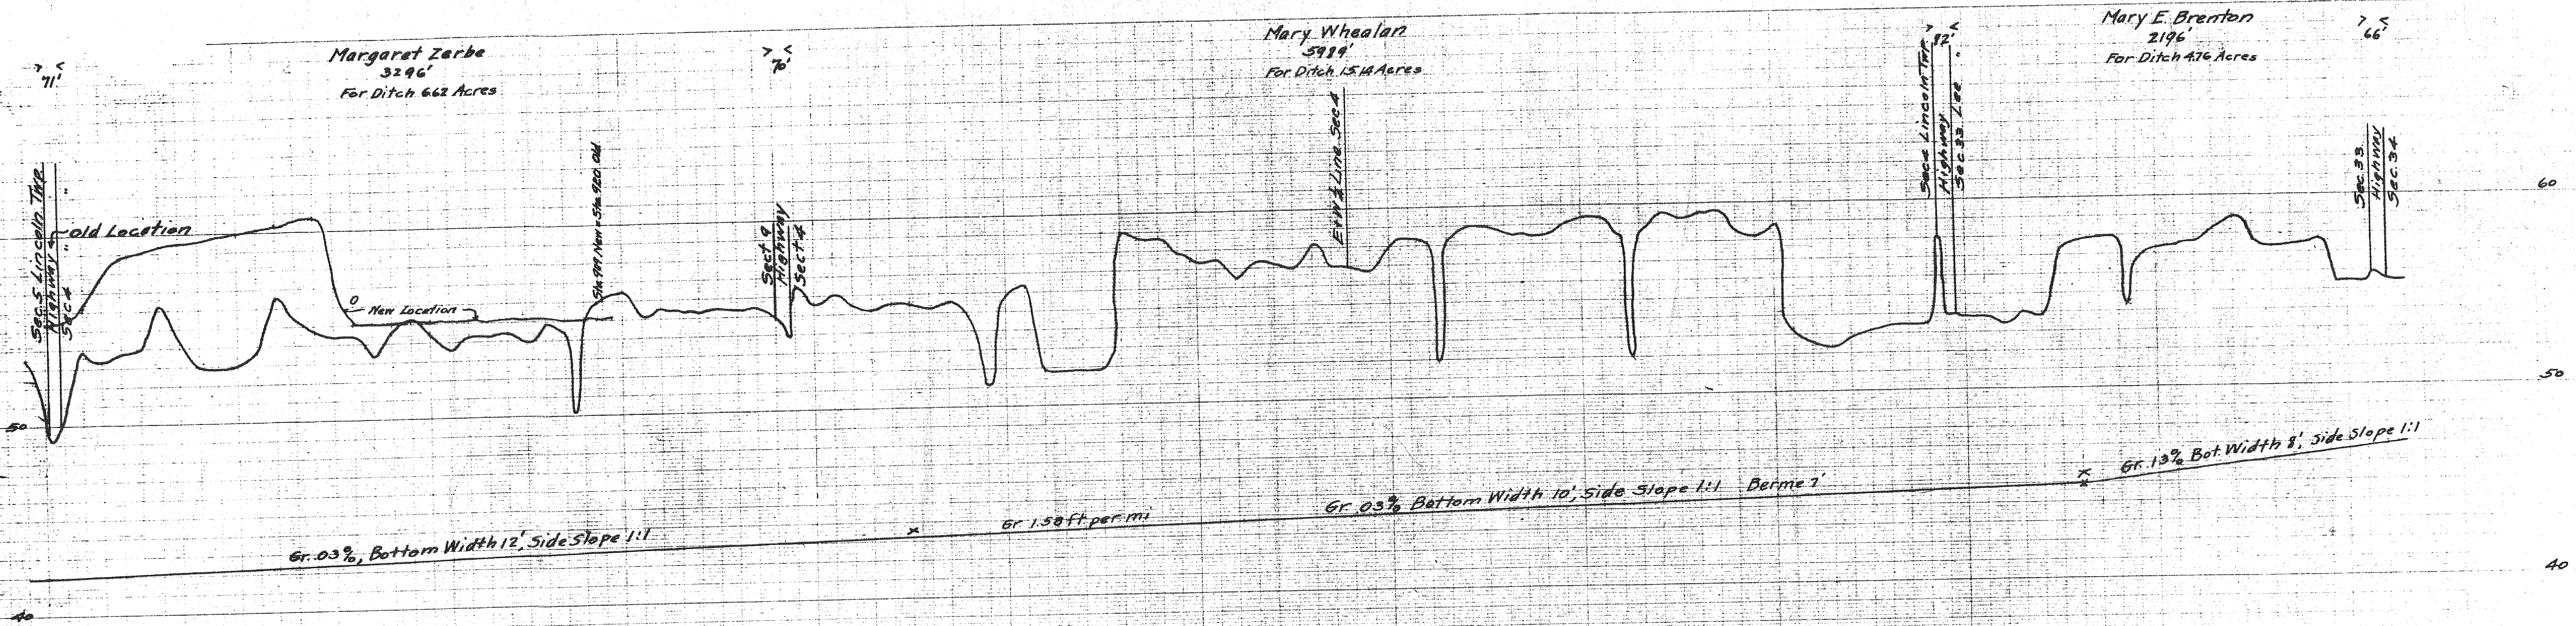

PROFILE of MAIN DRAIN
 Sections 4, 8, 9, 17, Lincoln Twp
 33 Lee
 Scale ~ 1" = 100'
 Geo. K. M. Callough Engr.