
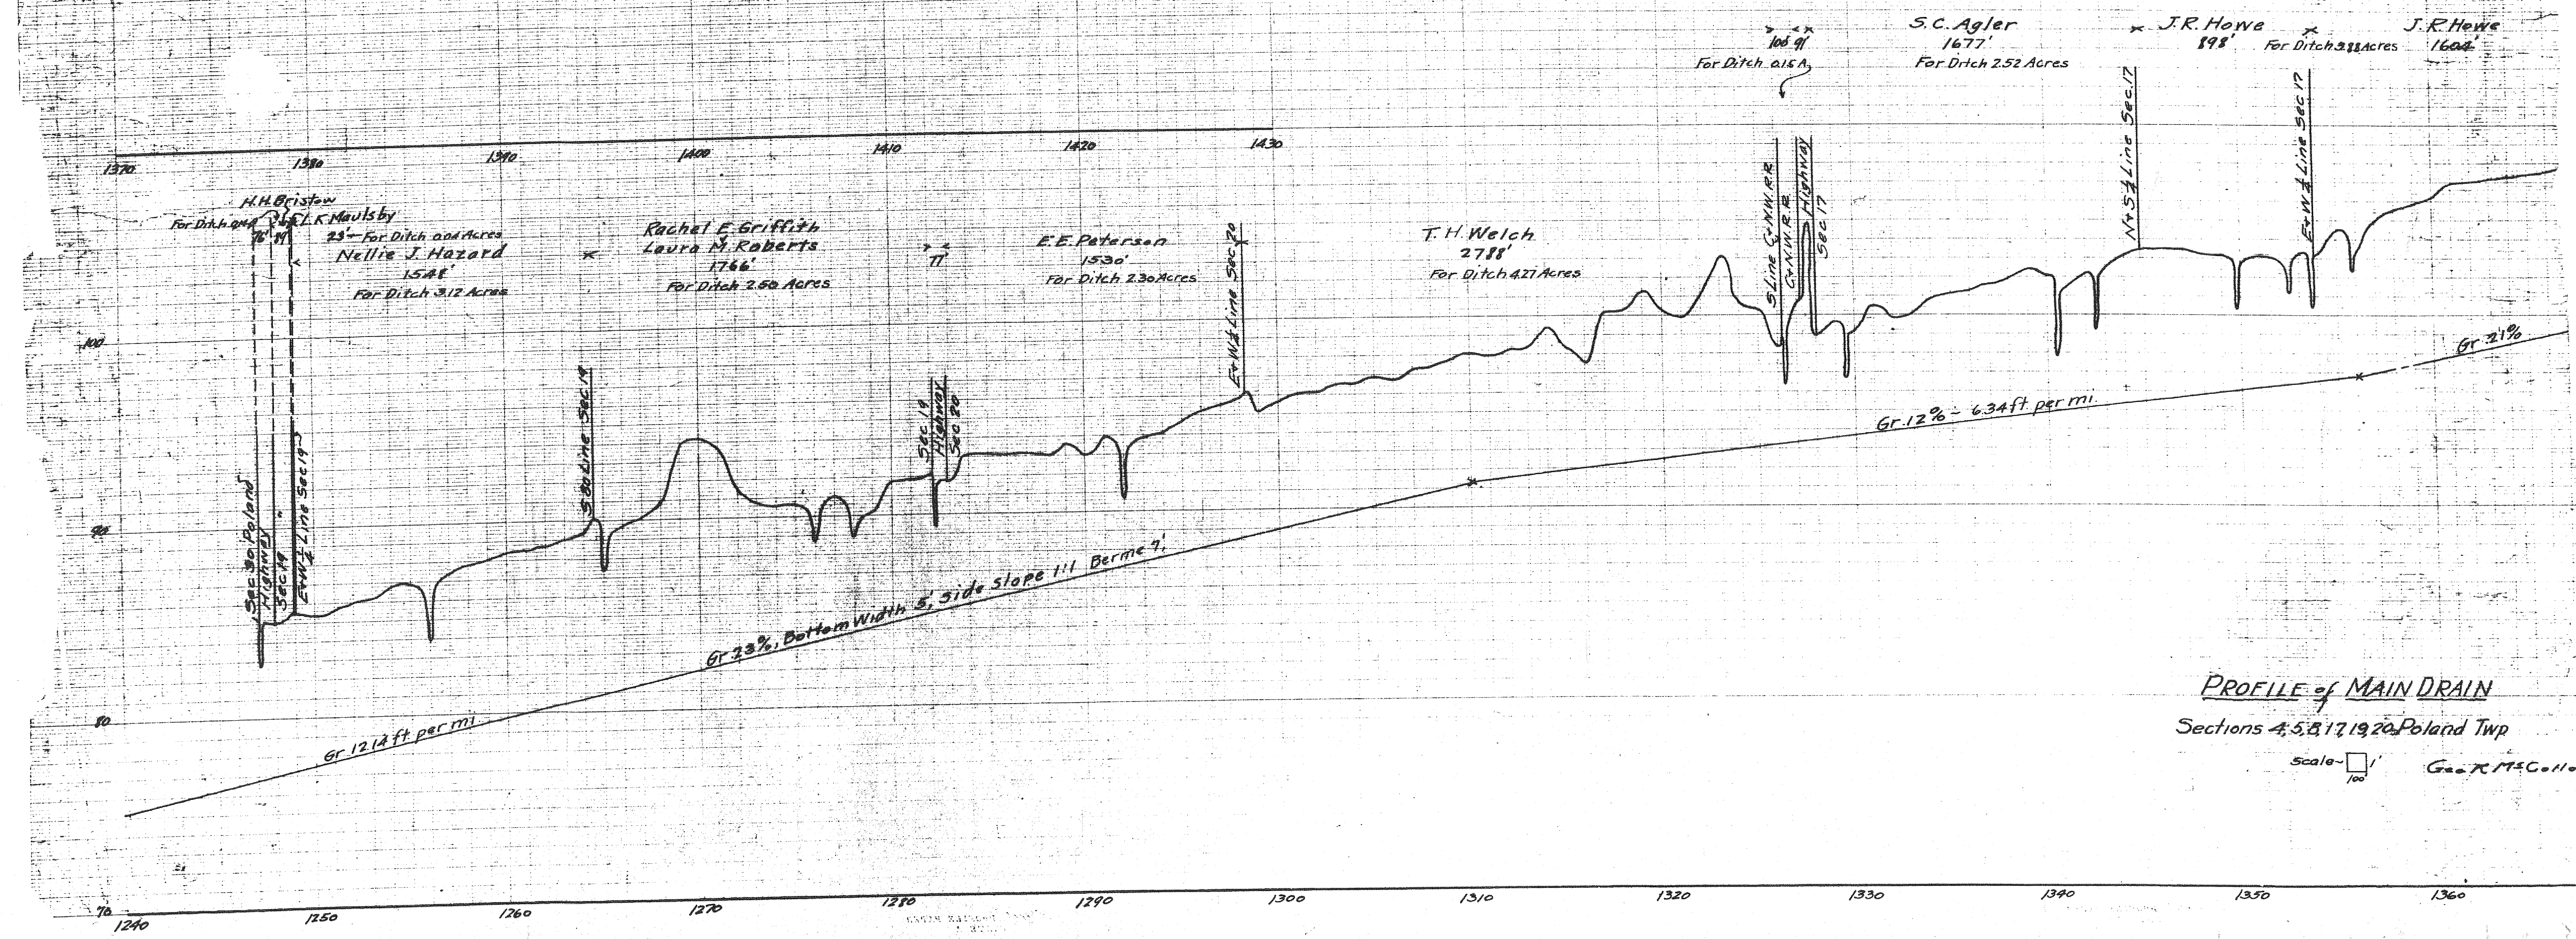


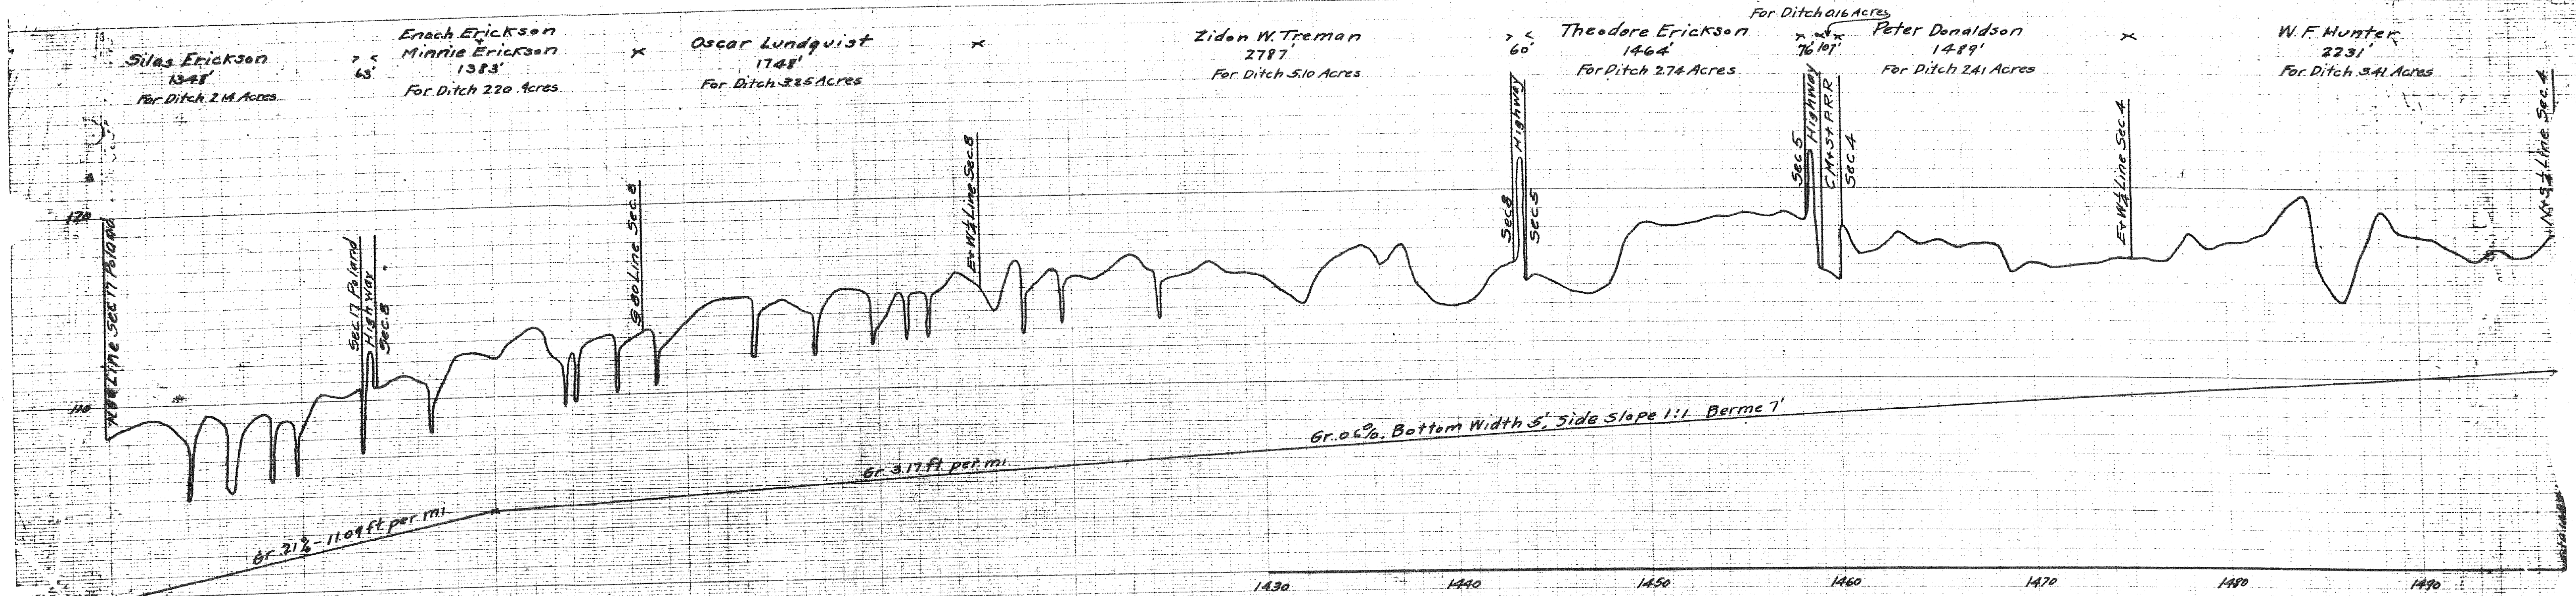

PROFILE of MAIN DRAIN
 Sections 4, 5, 8, 17, 19, 20, Poland Twp
 Scale - 1" = 100'
 Geo. R. McCollough, Engineer