


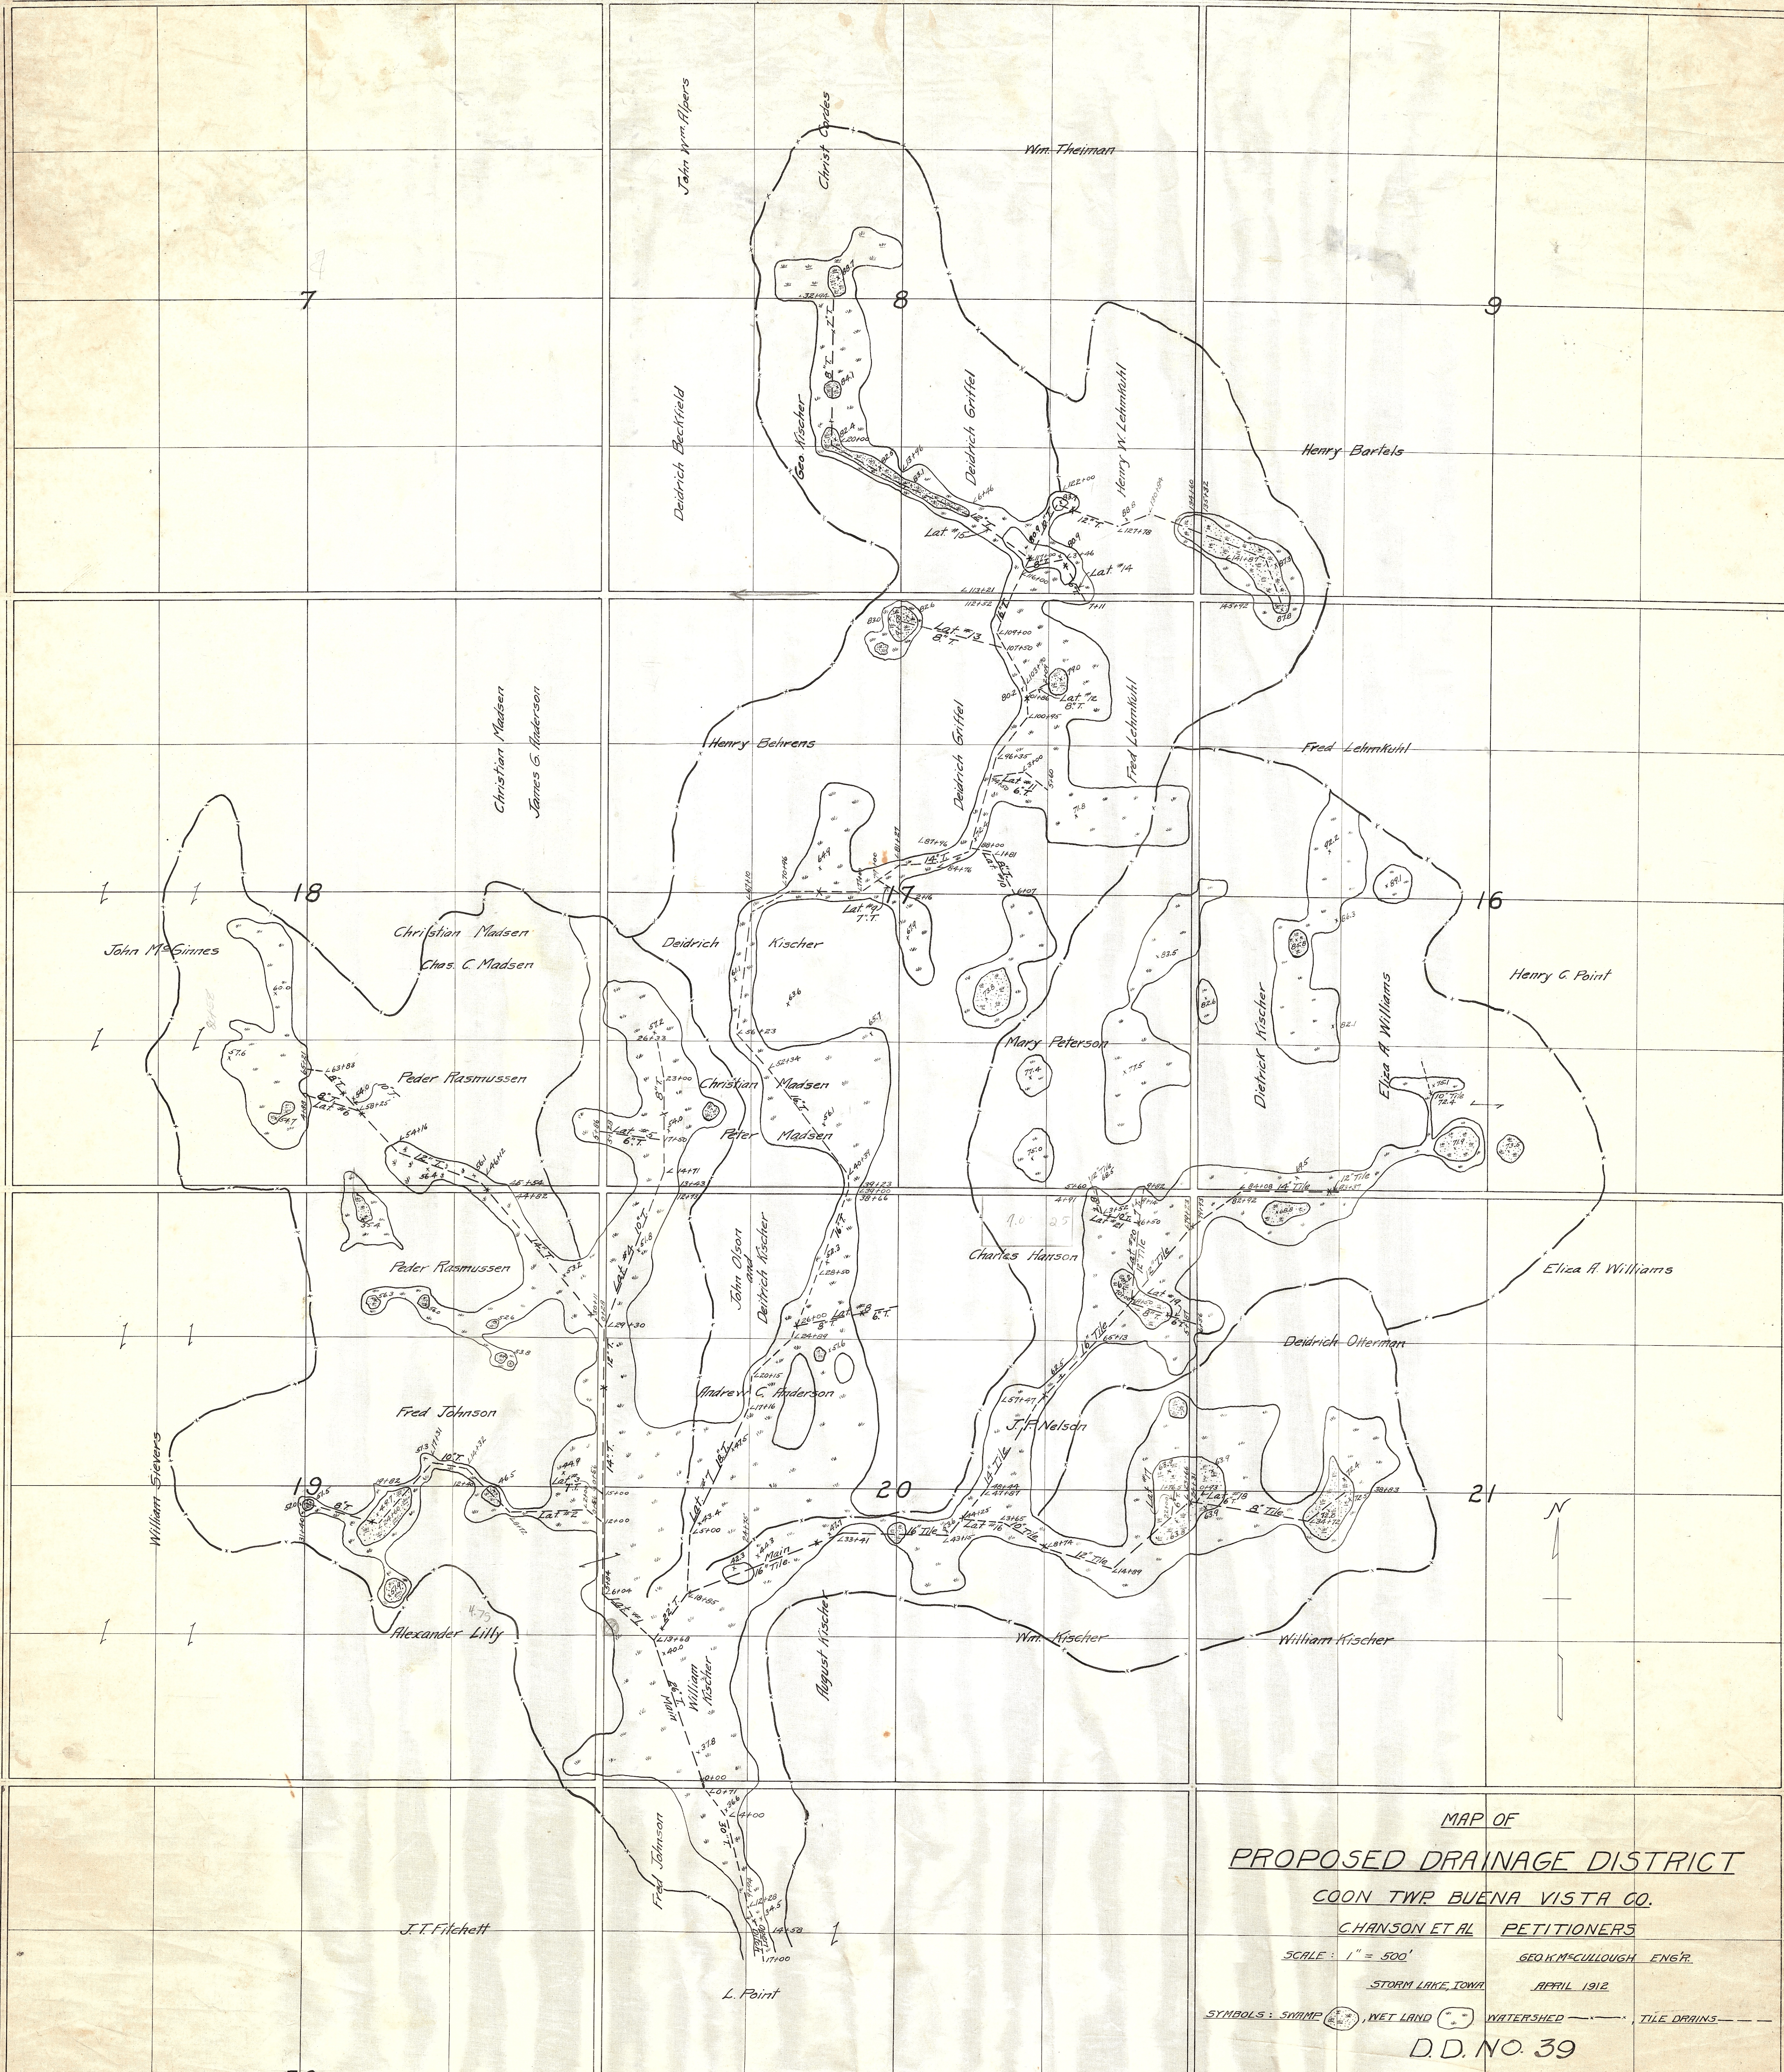

MAP OF
PROPOSED DRAINAGE DISTRICT
COON TWP. BUENA VISTA CO.
CHANDON ET AL PETITIONERS
SCALE: 1" = 500'
STORM LAKE, IOWA
SYMBOLS: SWAMP (wavy line), WET LAND (dotted line), WATERSHED (solid line), TILE DRAINS (dashed line)
GEO. K. McCULLOUGH ENGR.
APRIL 1912
D.D. NO. 39