


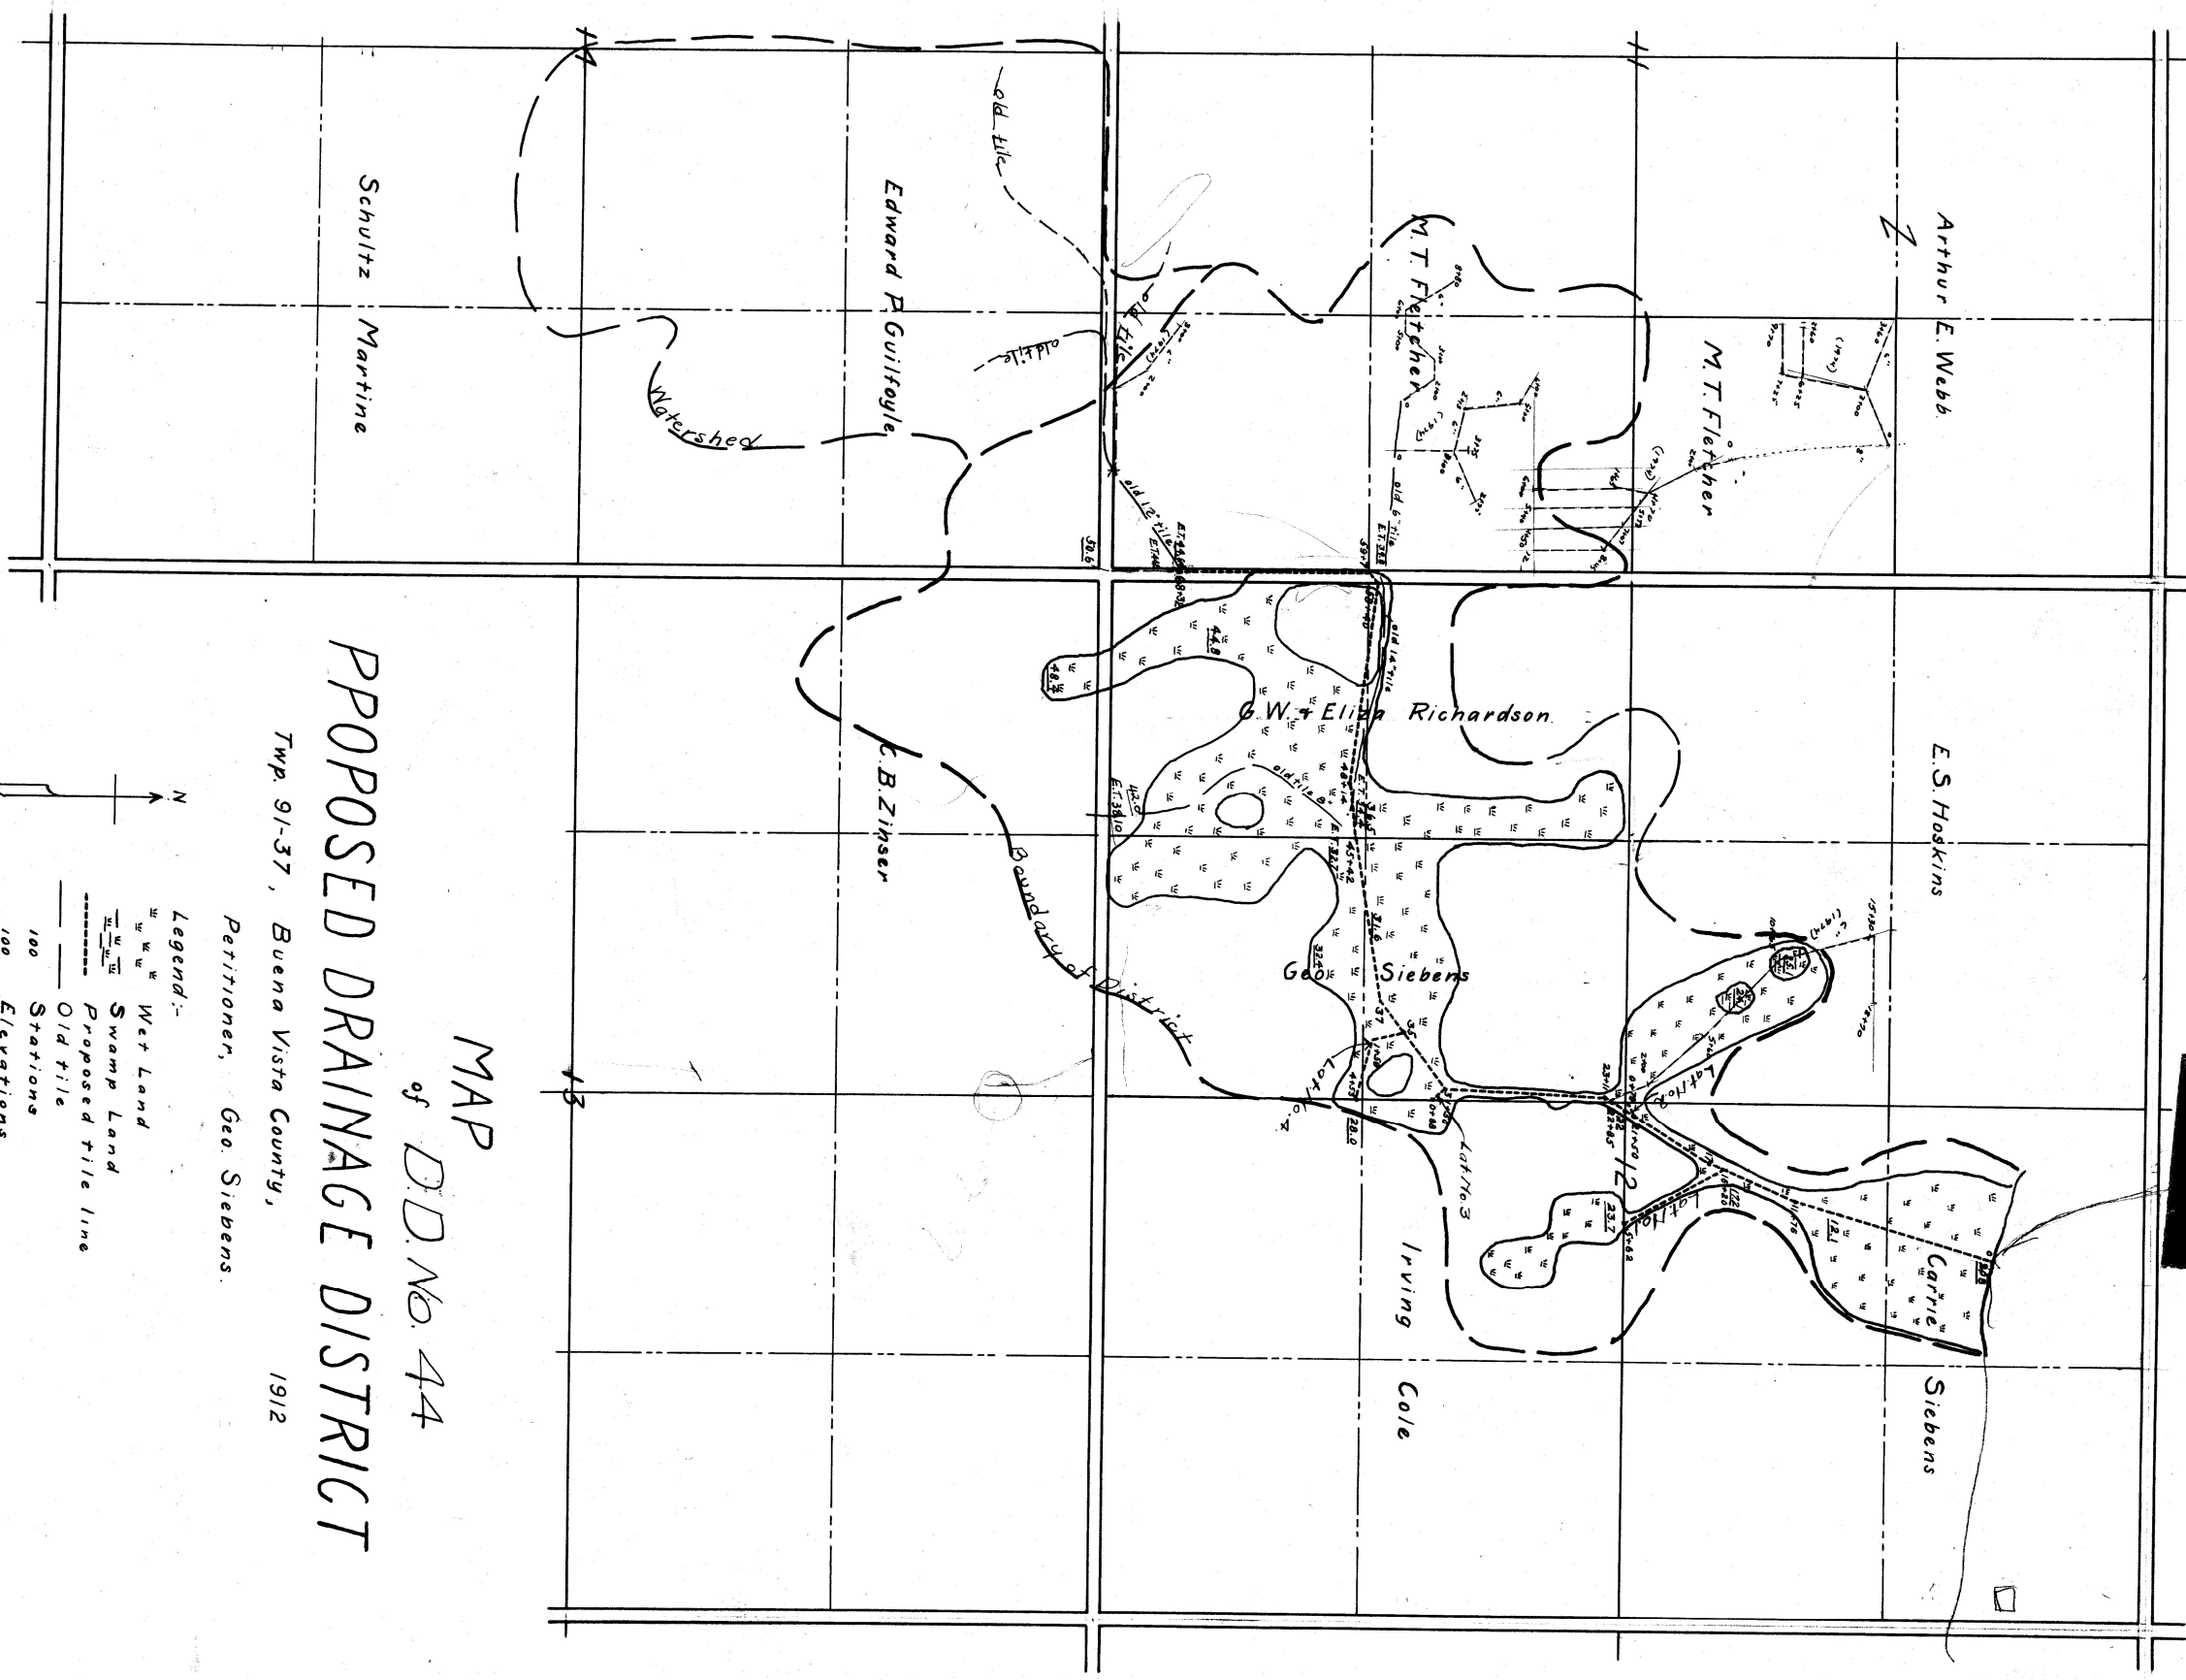

MAP
of D.D. No. 44
PROPOSED DRAINAGE DISTRICT

Twp. 91-37, Buena Vista County, 1912

Petitioner, Geo. Siebens.

- Legend:-
- Wet Land
 - Swamp Land
 - Proposed tile line
 - Old tile
 - Stations
 - Elevations