


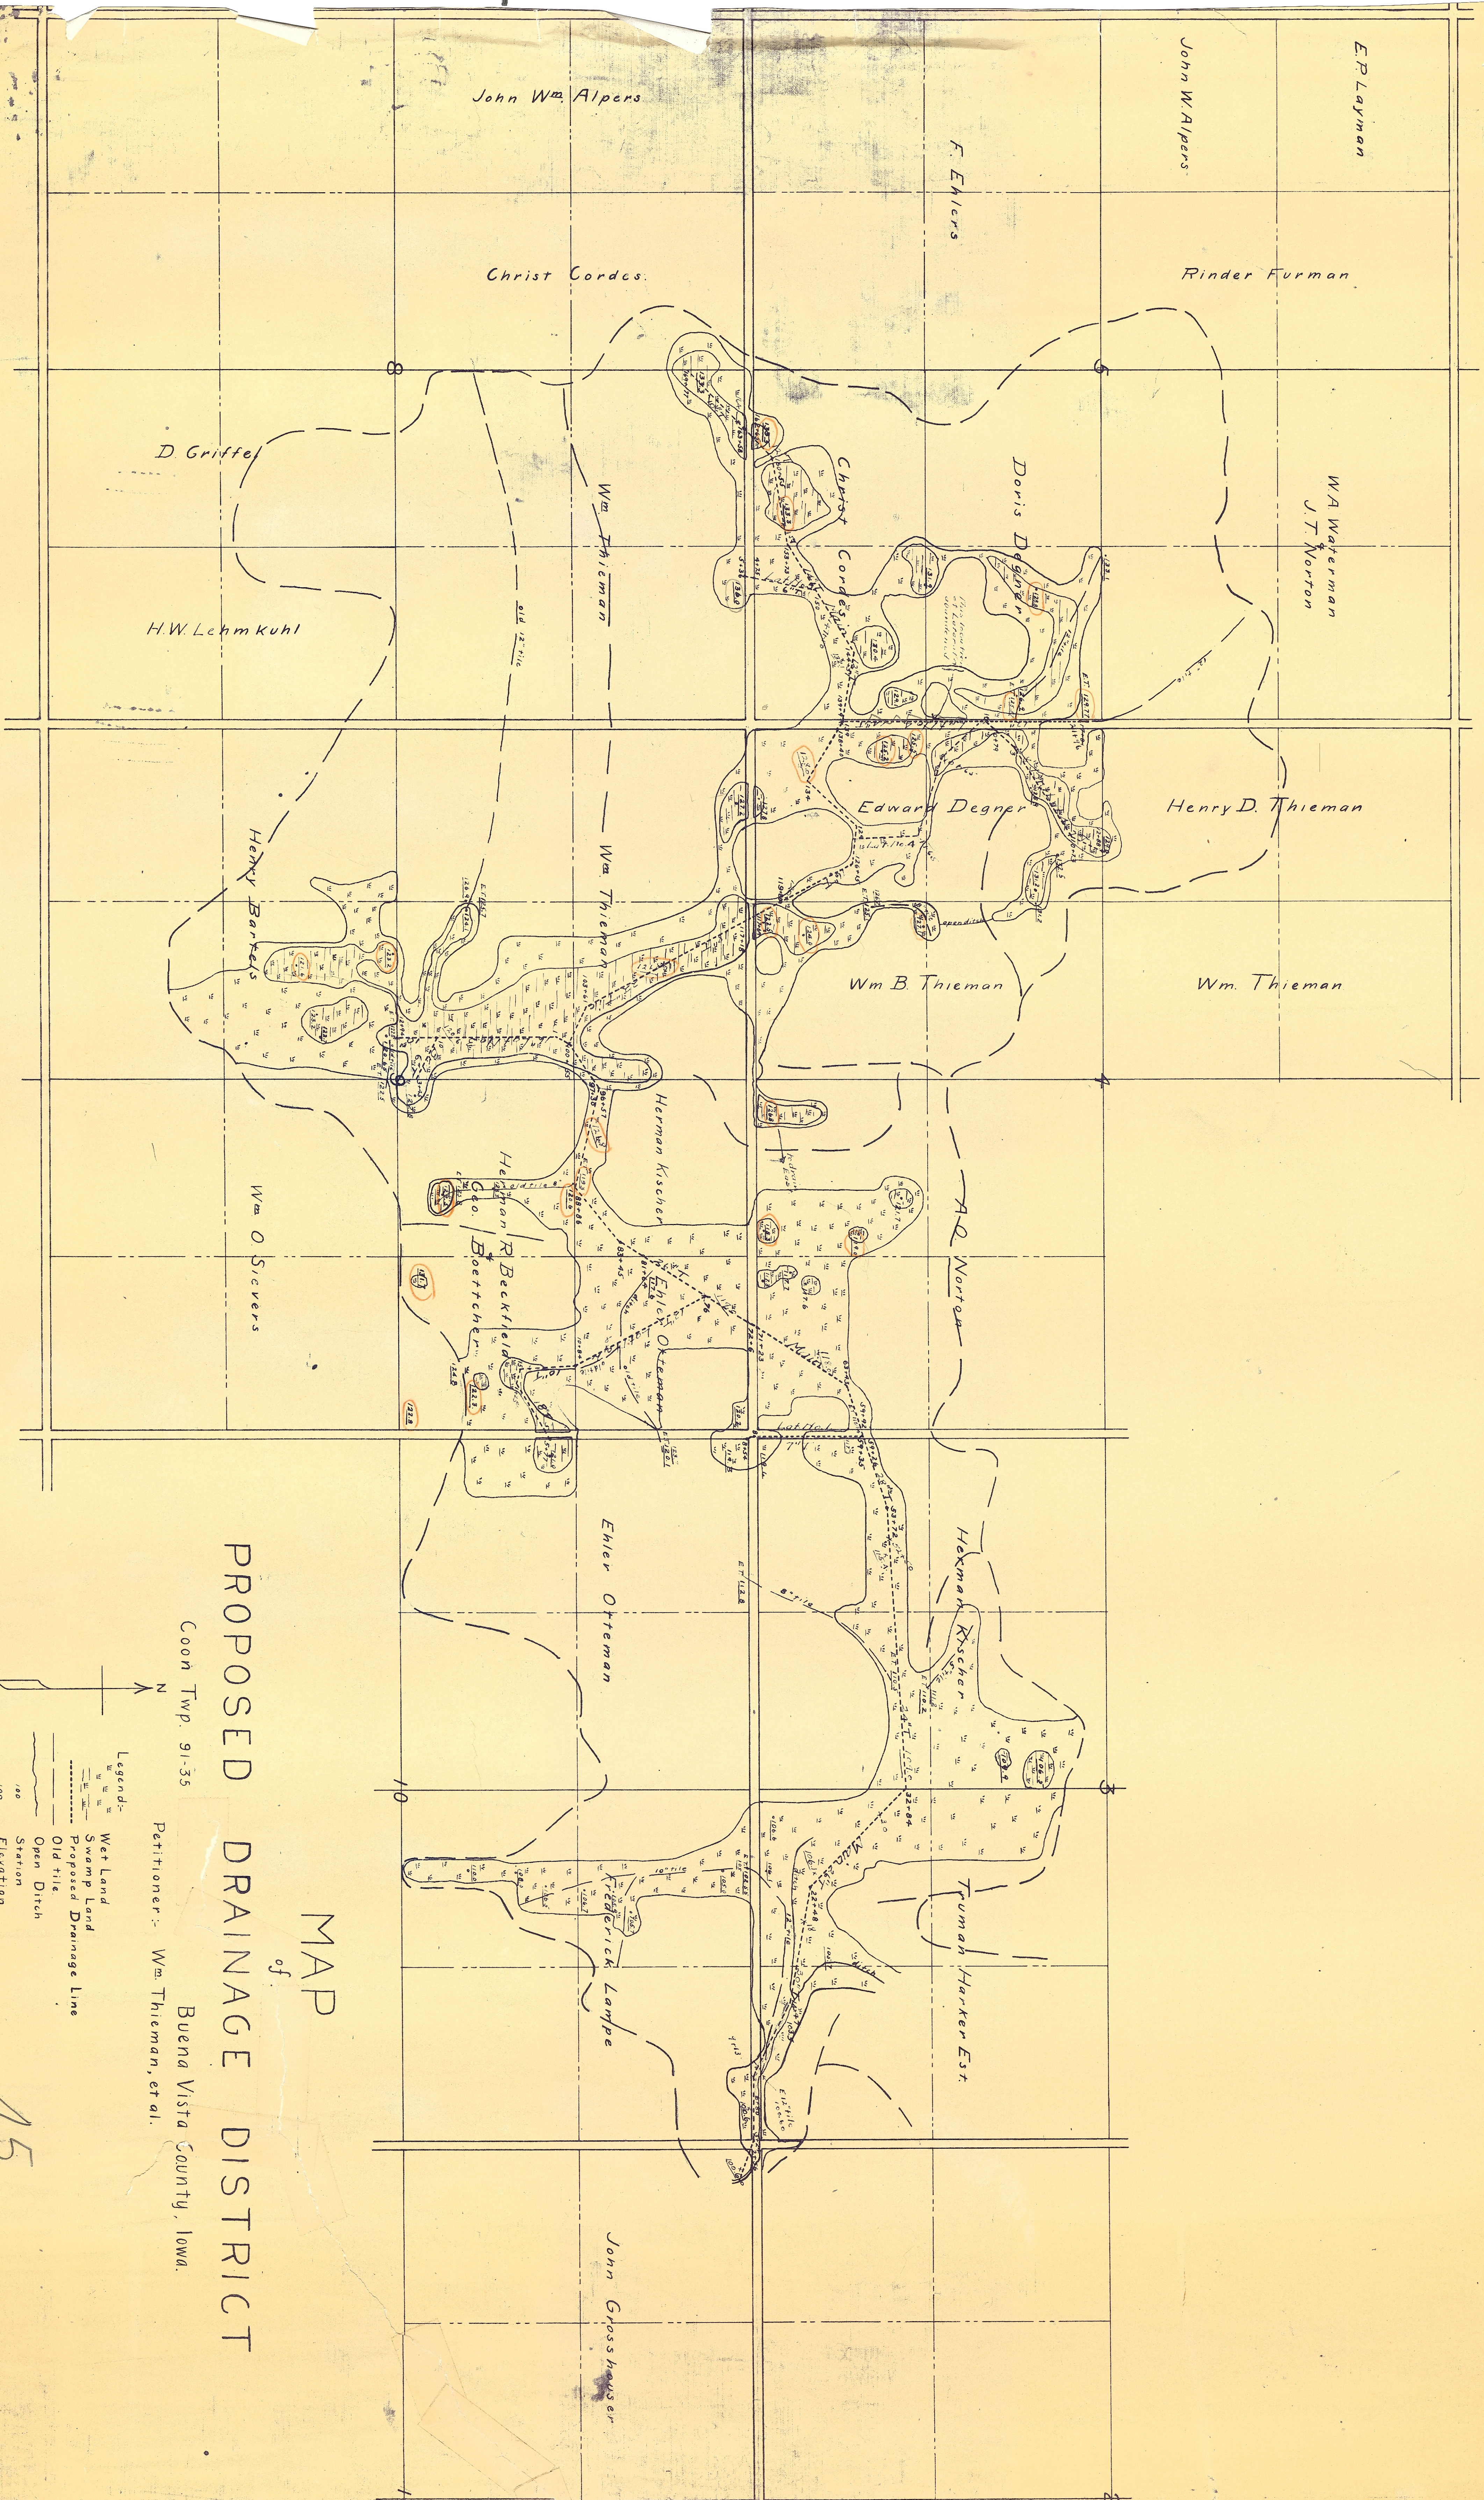

MAP
of
PROPOSED DRAINAGE DISTRICT

Coon Twp. 91-35
Petitioner: Wm. Thieman, et al.
Buena Vista County, Iowa.

- Legend:
- Wet Land
 - Swamp Land
 - Proposed Drainage Line
 - Old tile
 - Open Ditch
 - Station
 - Elevation

45