


PROFILE OF
OPEN DITCH OUTLET IMPROVEMENT

BUENA VISTA COUNTY D.D. 46
THRU NW 1/4 SEC. 1-89-37, SAC COUNTY IOWA

SCALE ☐ 1" = 10' A.H. CUNNINGHAM, B.Y. COUNTY ENGR.
STORM-LANE, IOWA APRIL 1935

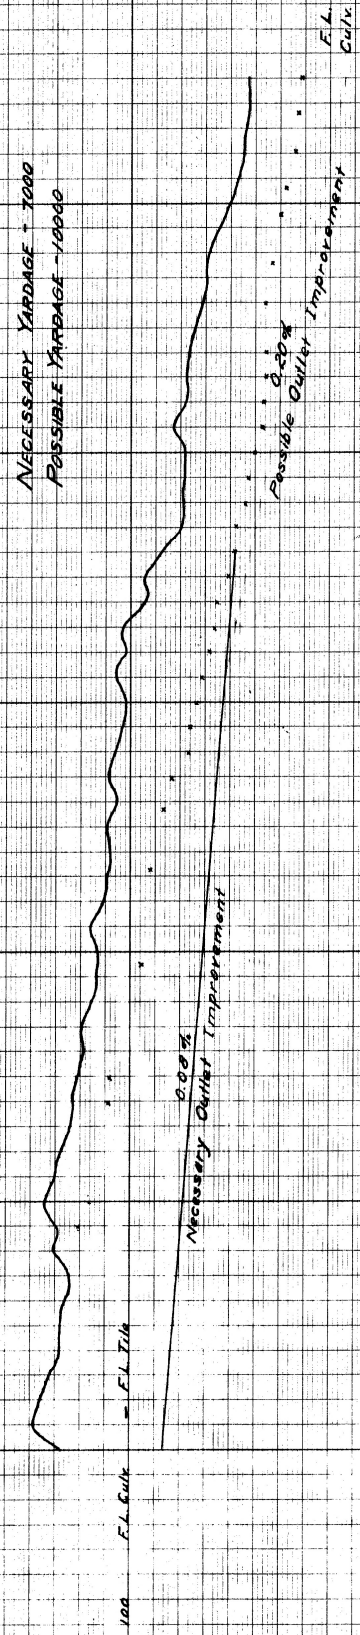

S HY LINE SEC 36-90-37

NW 1/4 SEC 1-89-37

26.25 E & W 1/2 LINE

SW 1/4 SEC 1-89-37

SOUTH WEST CORNER SEC 1-89-37

ENGINEER
STATE OF IOWA
SAC COUNTY