


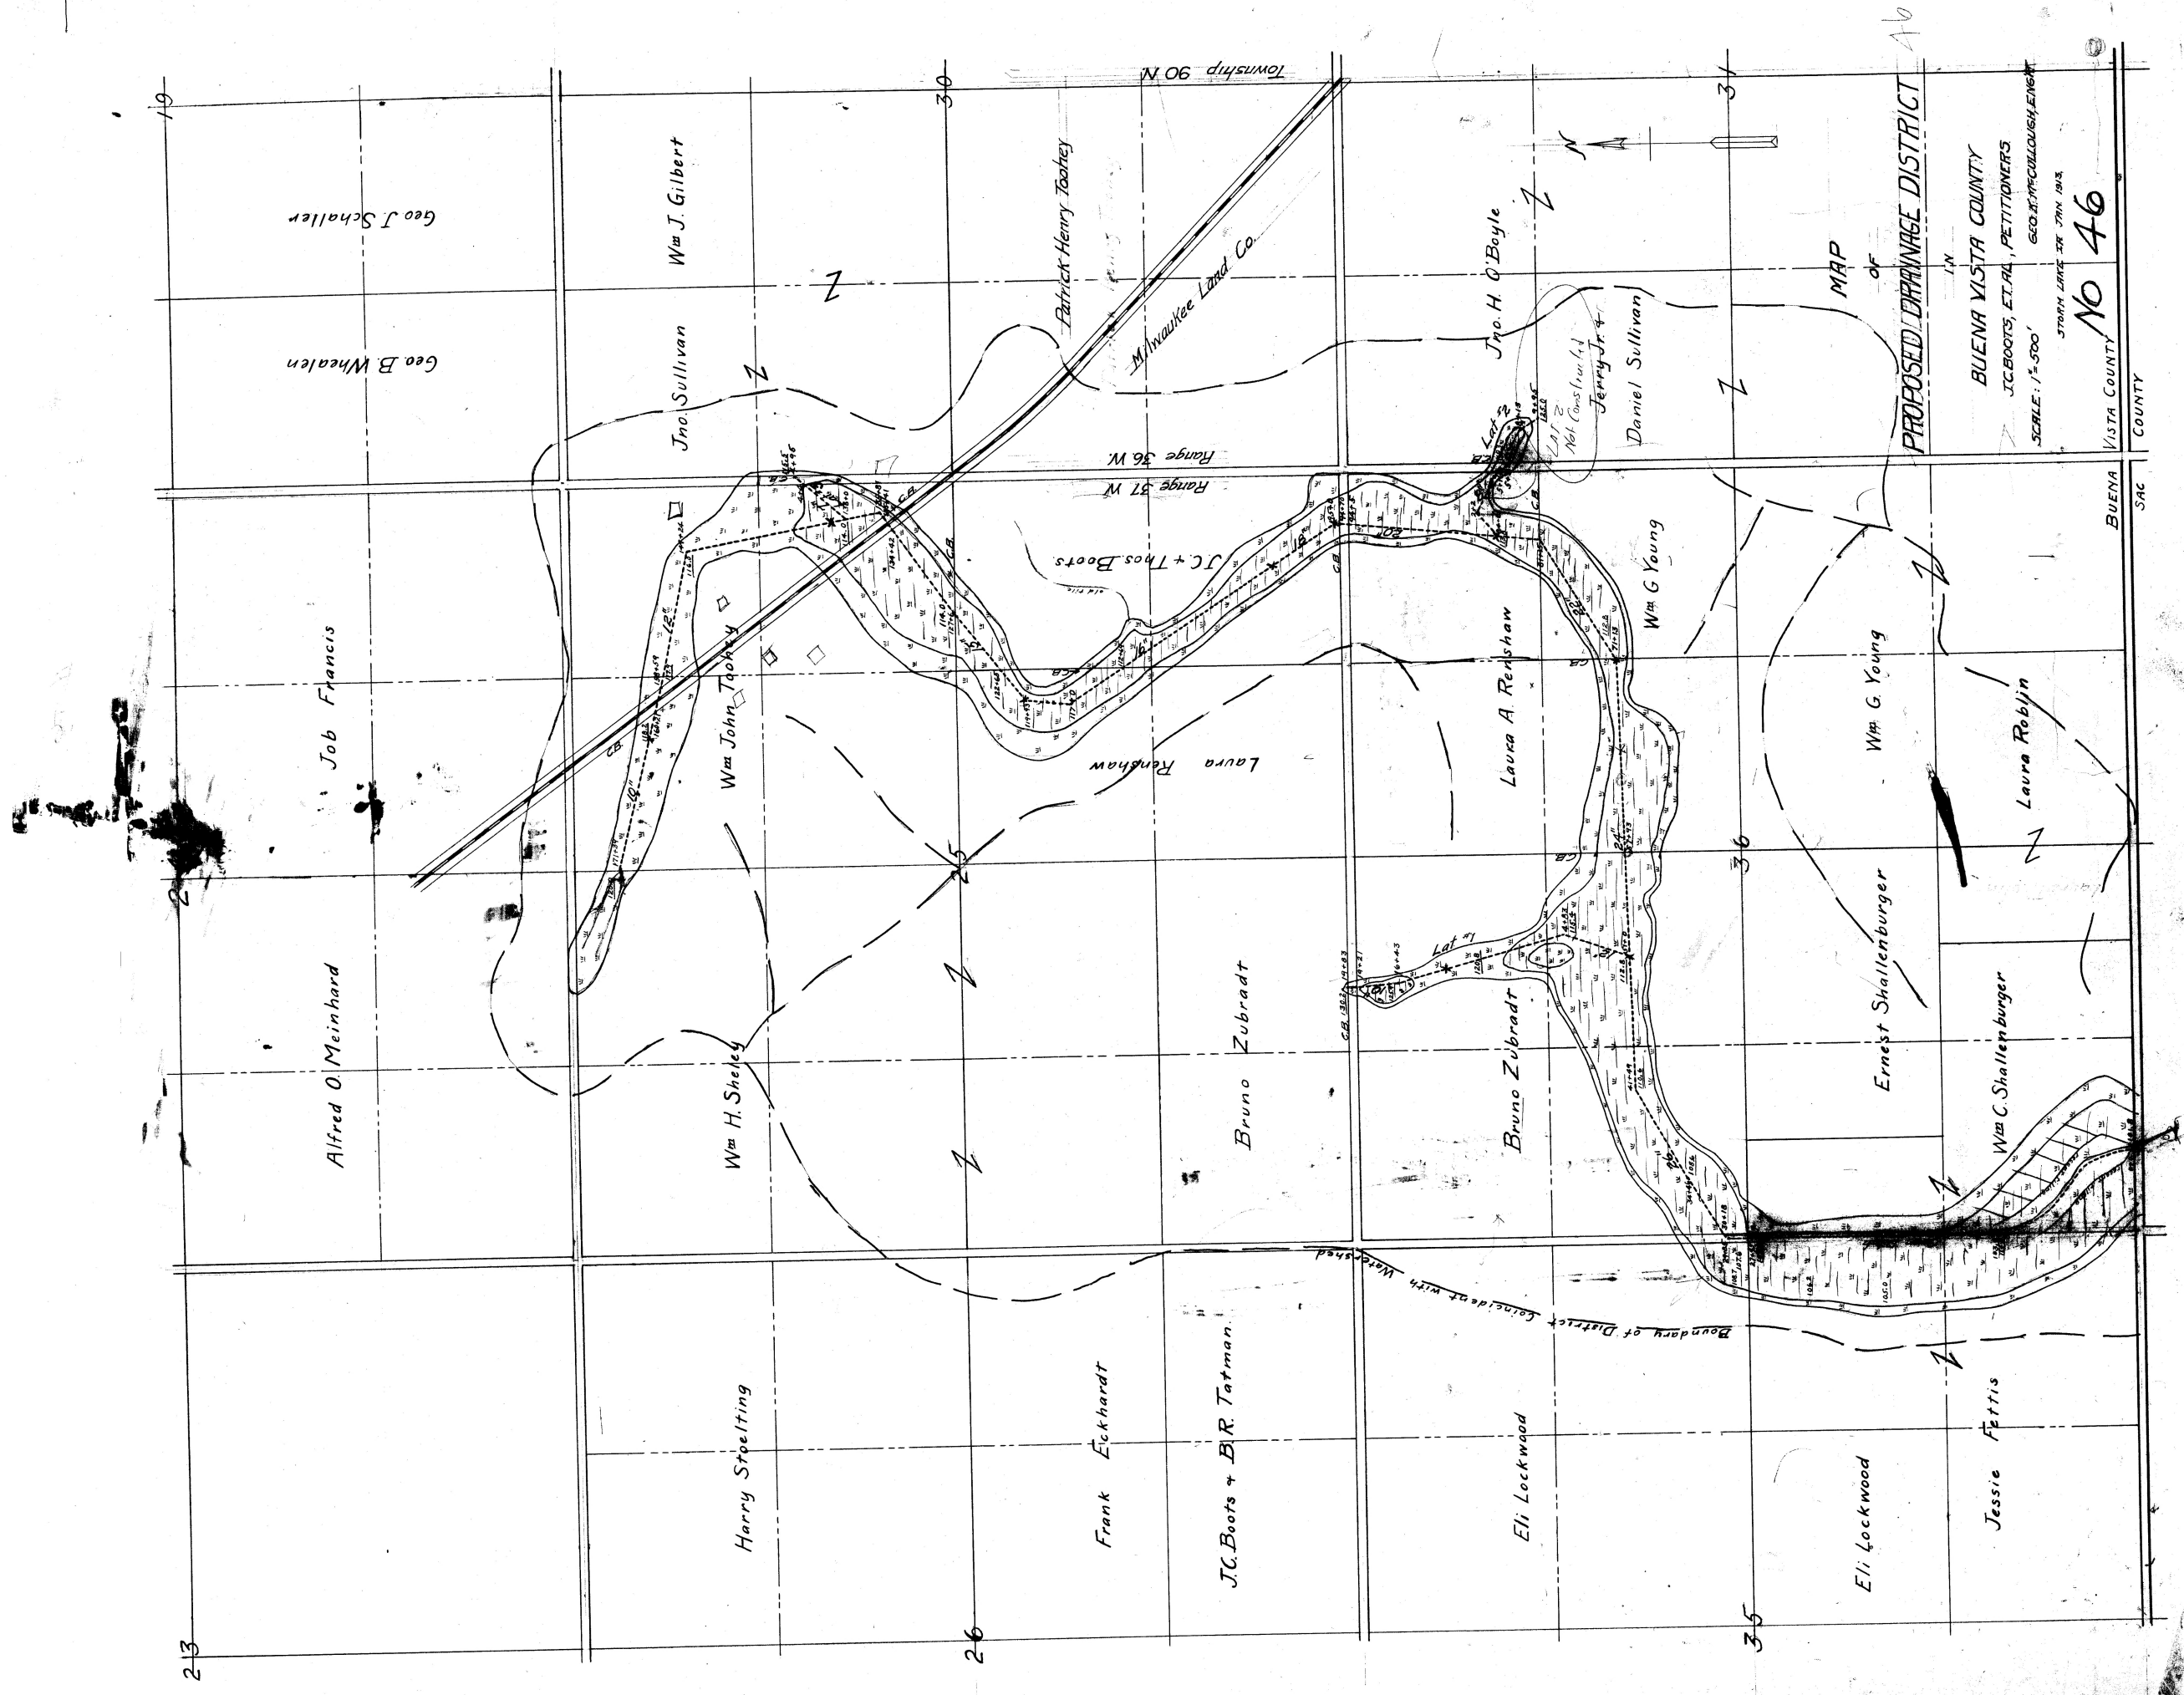

BUENA VISTA COUNTY
 J.C. BOOTS, ET AL., PETITIONERS
 SCALE: 1"=500'
 GEO. H. McCULLOUGH, ENGR.
 STARTED WORK IN JAN 1913

No 46

BUENA VISTA COUNTY
 SAC