


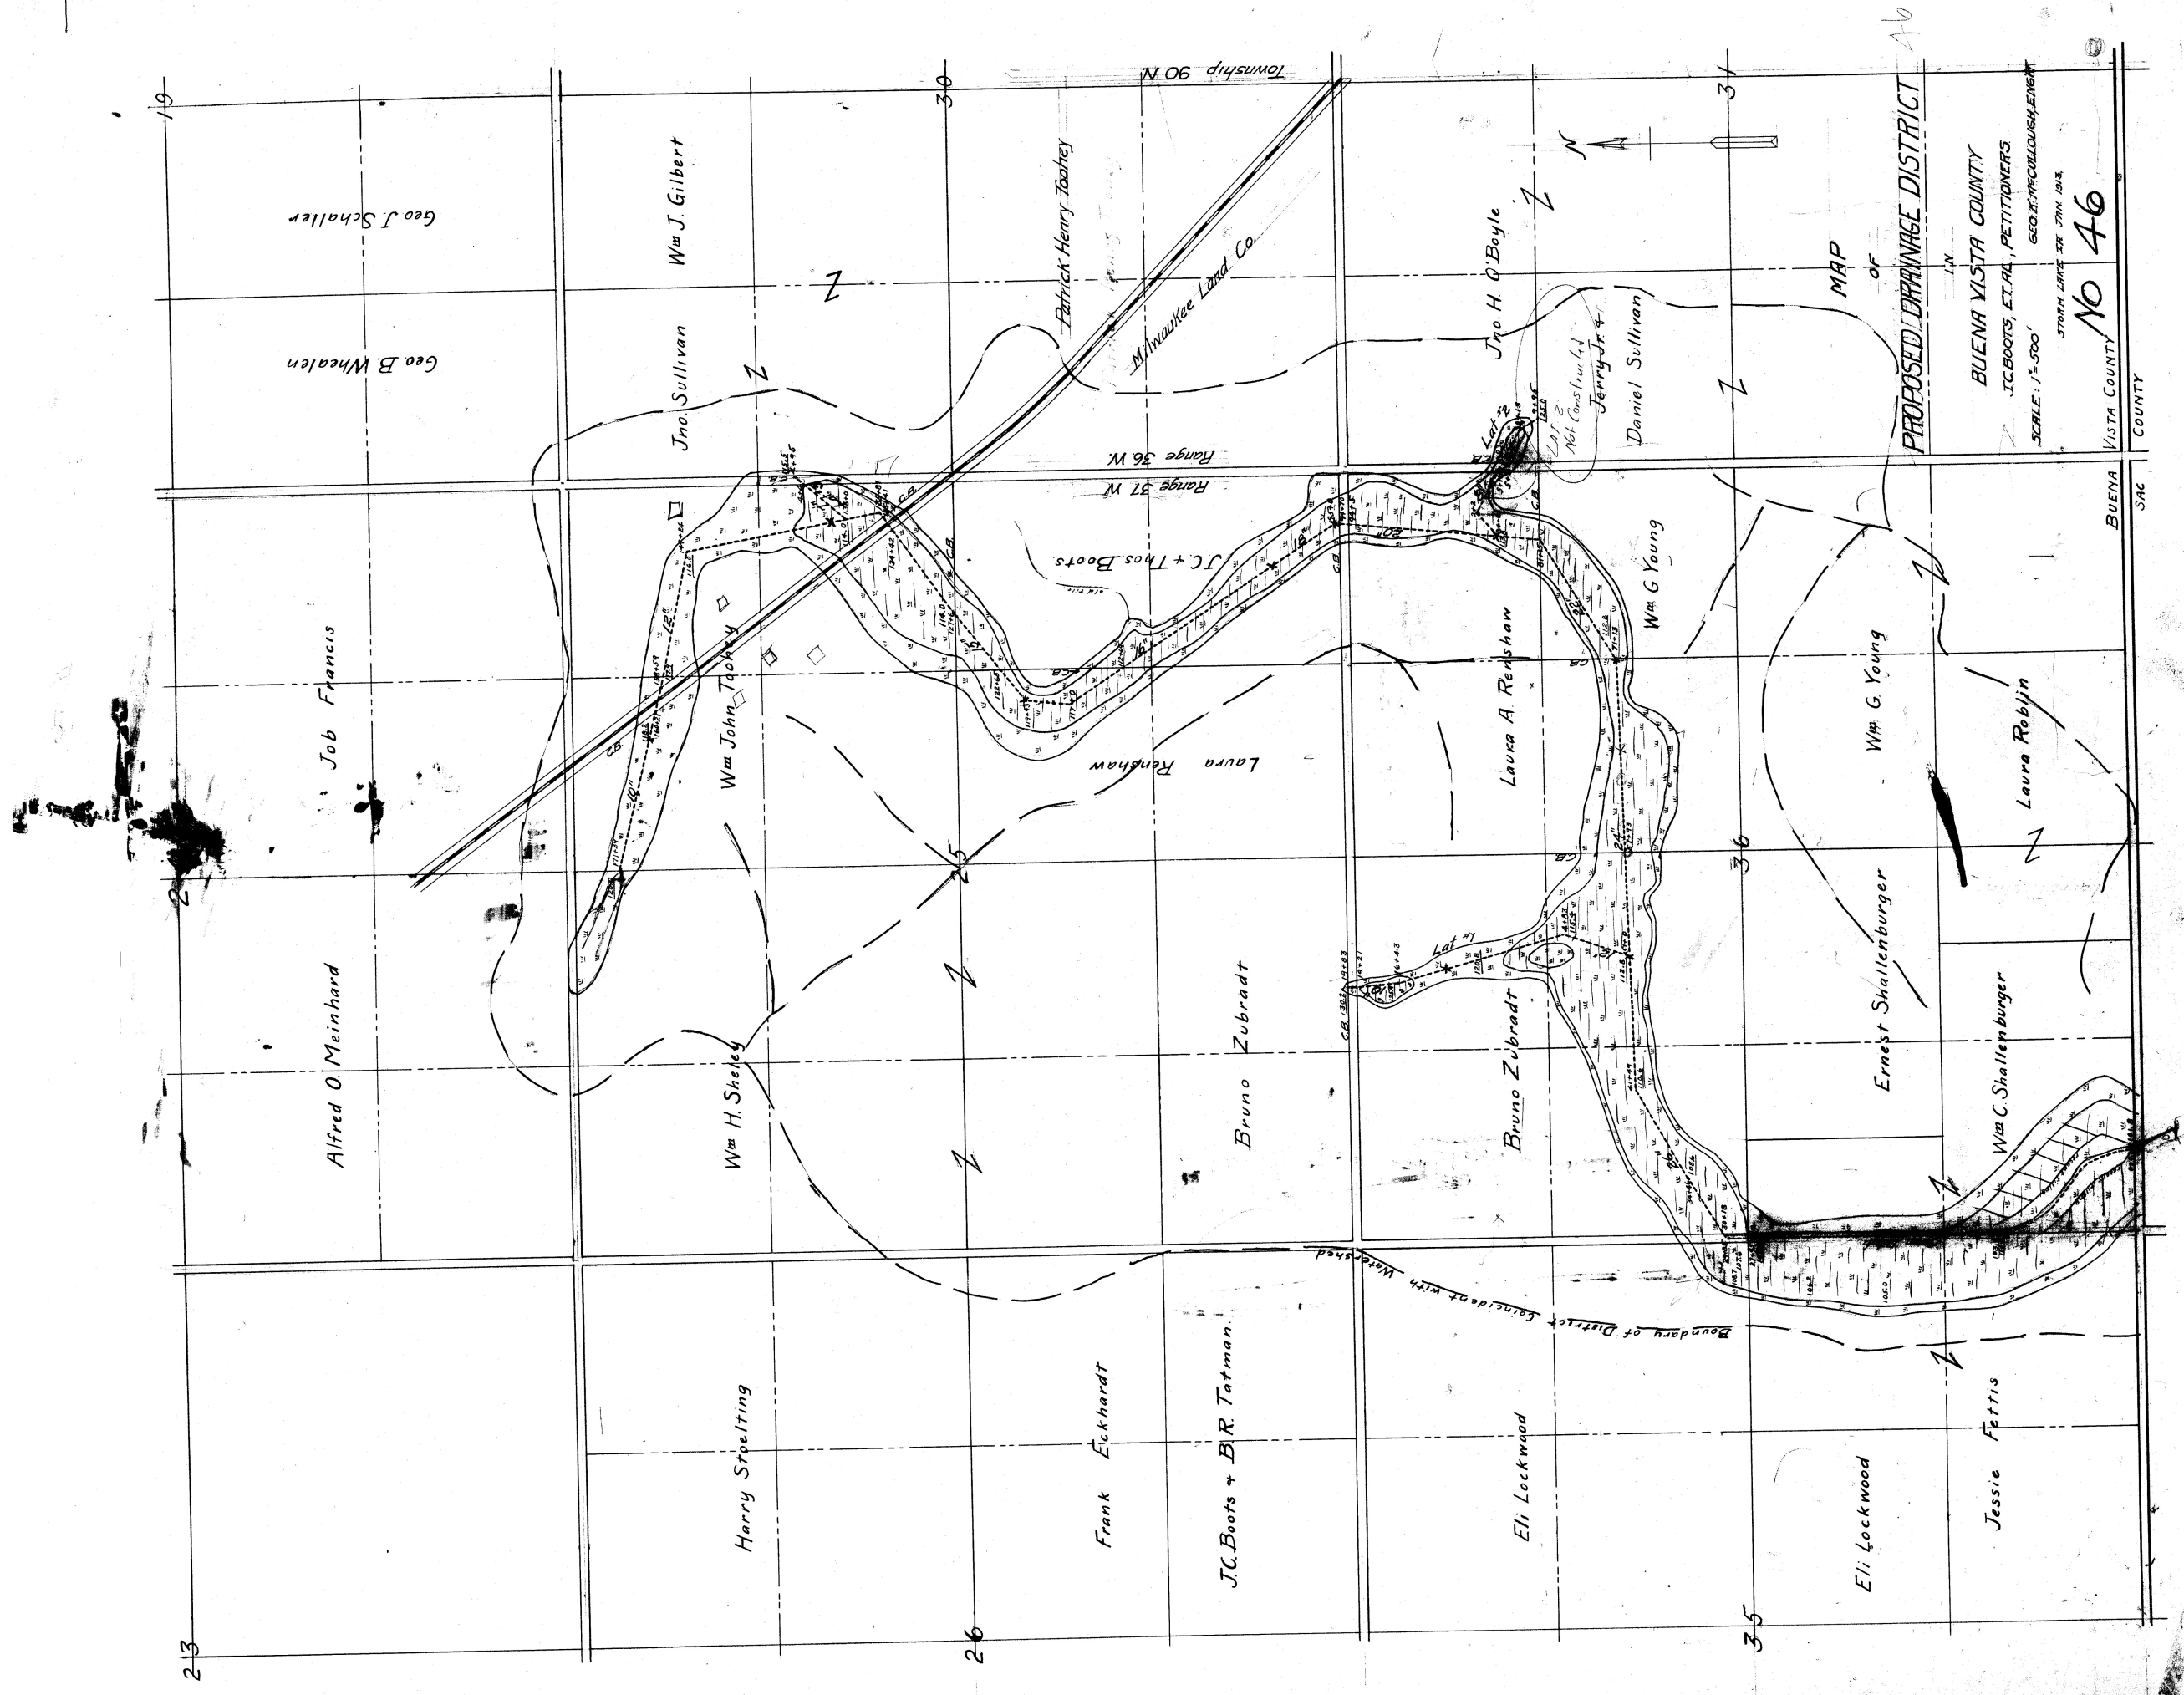

BUENA VISTA COUNTY
J.C. BOOTS, ET AL., PETITIONERS
SCALE: 1"=500'
GEO. H. McCULLOUGH, ENGINEER
JAN 1913

No 46

BUENA VISTA COUNTY
SAC