


MAP
of
PROPOSED DRAINAGE DISTRICT NO. 53

Wm. PETERSEN, PETITIONER.

Scale: 1" = 500'

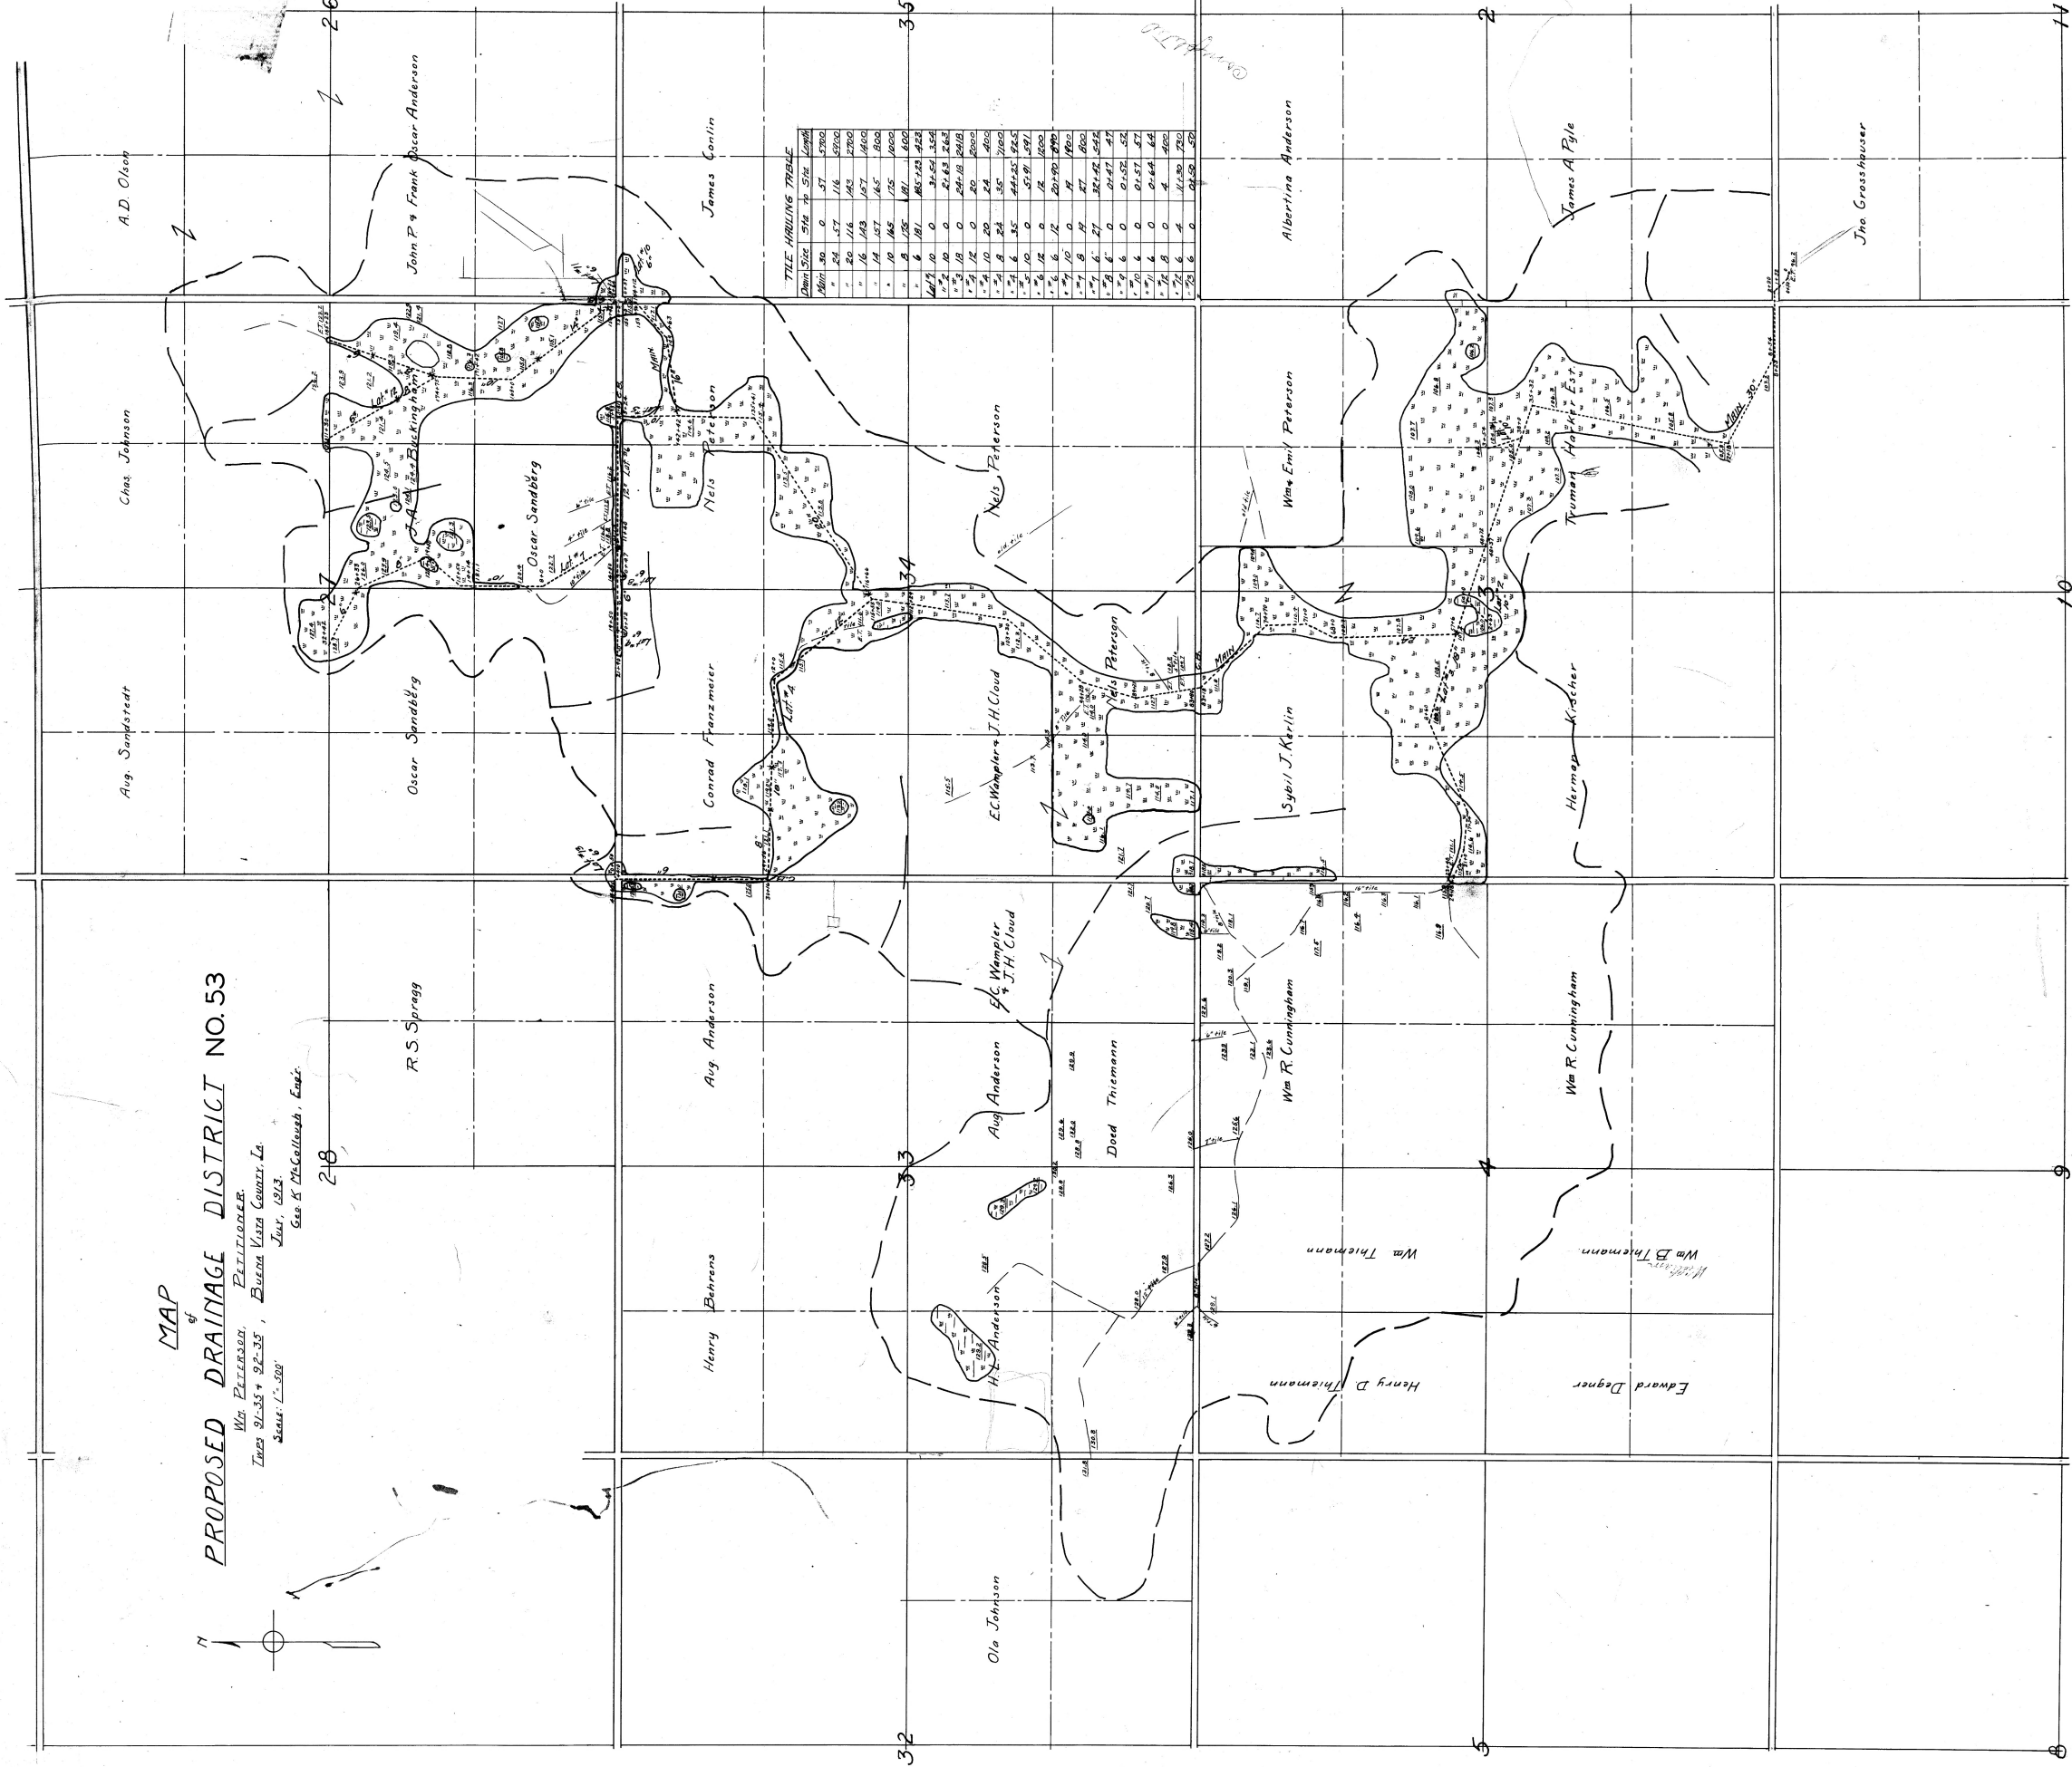

