


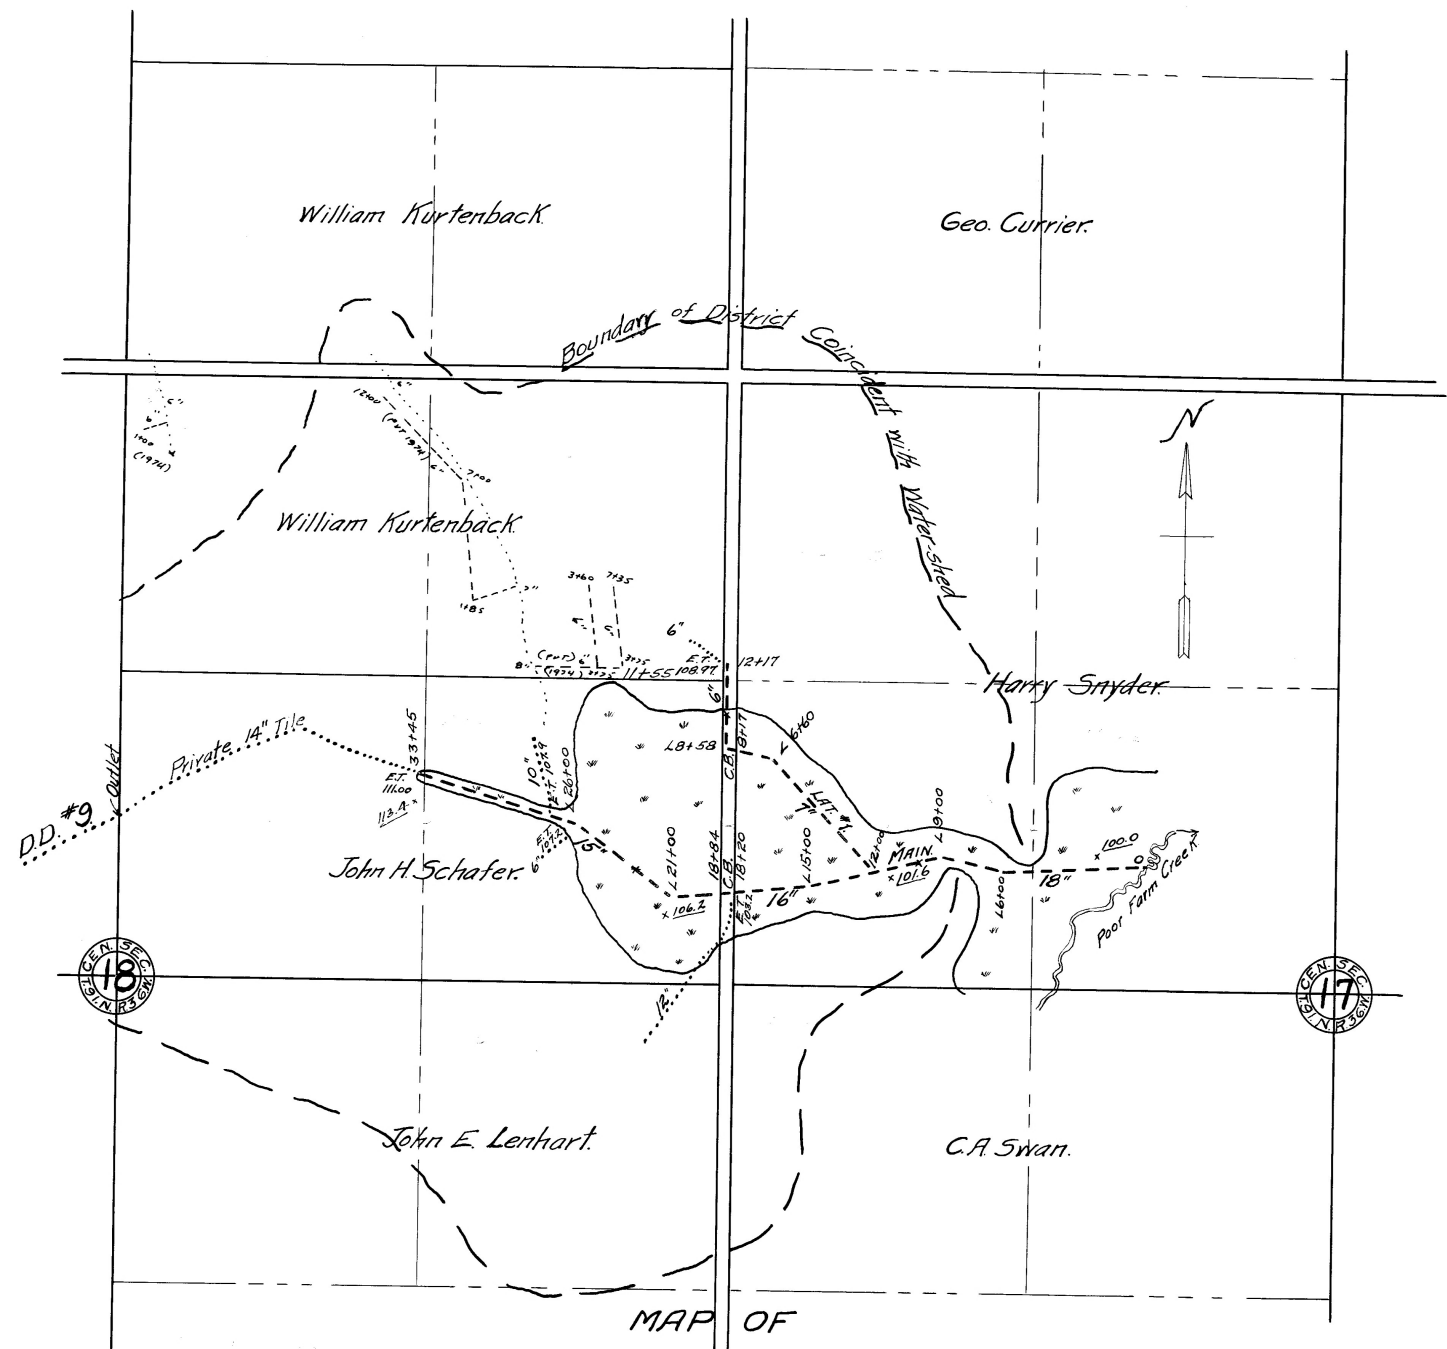

MAP OF
DRAINAGE DISTRICT NO. 55

ED. C. SPOONER PETITIONER

SCALE: 1" = 500'

R.H. CUNNINGHAM, ENGR.

STORM LAKE NOV. 1913.