


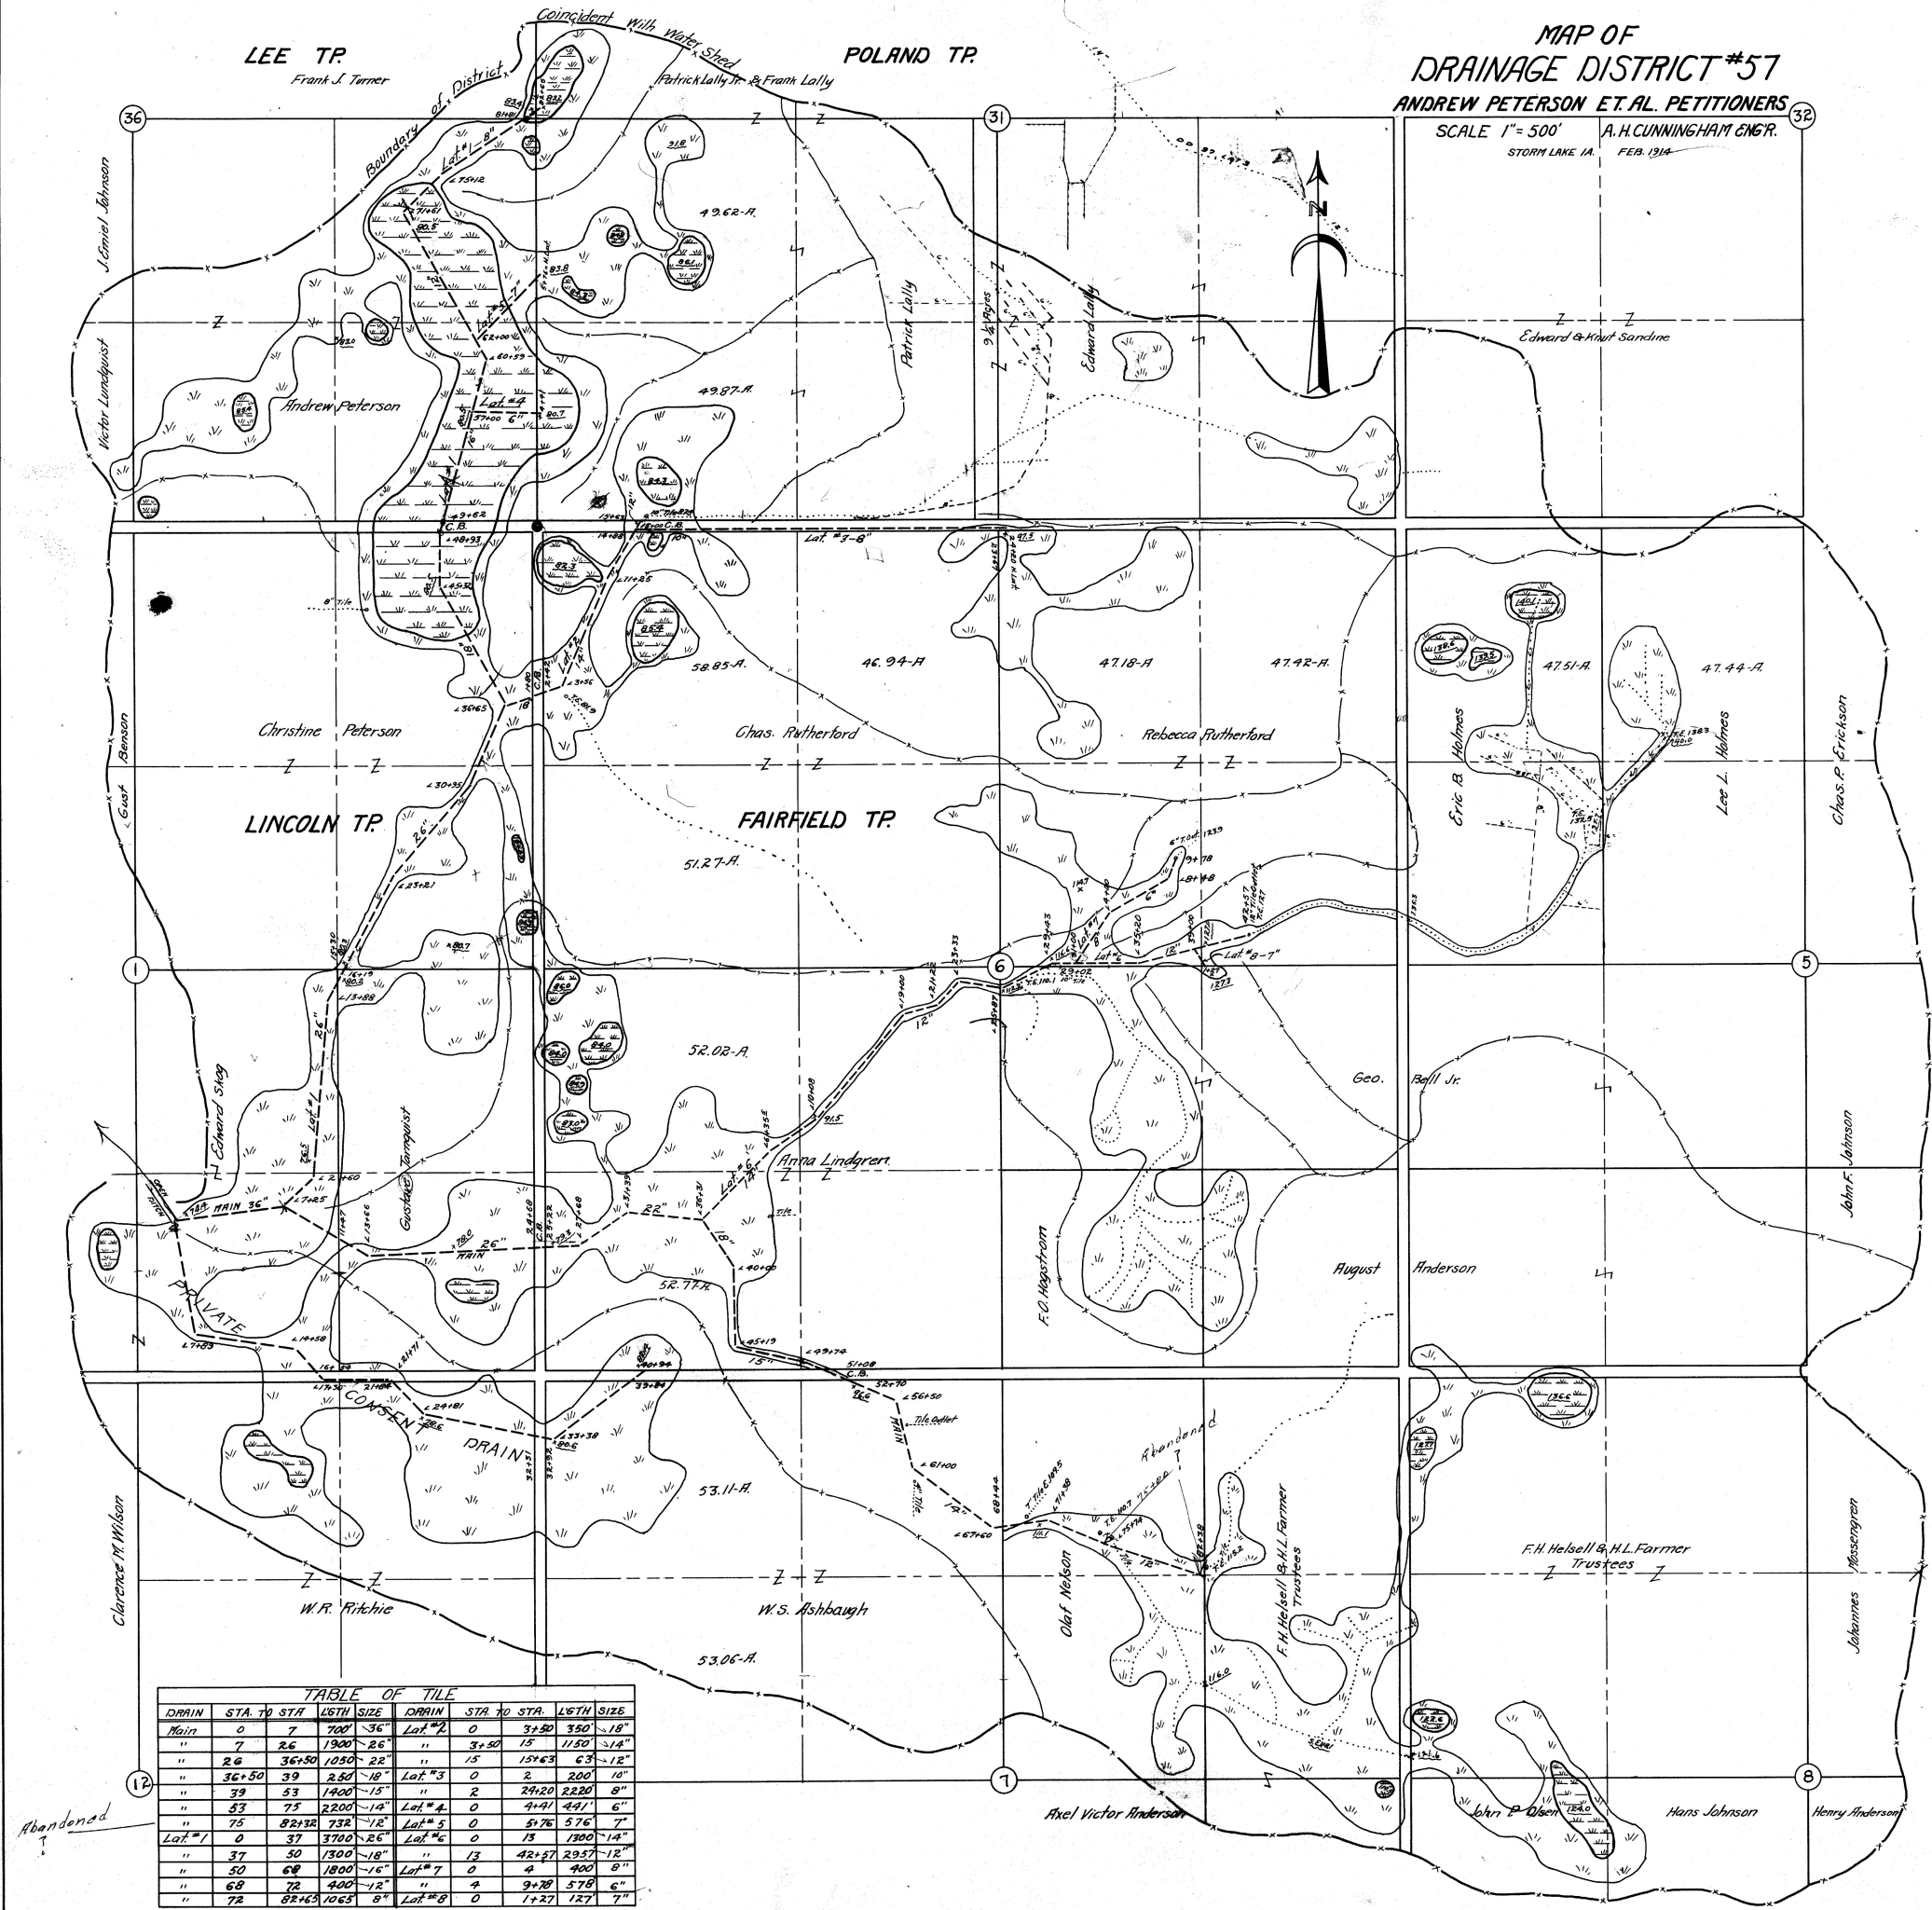

MAP OF
DRAINAGE DISTRICT #57
ANDREW PETERSON ET AL. PETITIONERS
SCALE 1" = 500'
STORM LAKE IA. FEB. 1914
A.H. CUNNINGHAM ENGR.

TABLE OF TILE

DRAIN	STA. TO STA.	LGTH	SIZE	DRAIN	STA. TO STA.	LGTH	SIZE
Main	0	7	700" 36"	Lat #2	0	31.50	350" 18"
"	7	26	1900" 26"	"	31.50	15	1150" 14"
"	26	36.50	1050" 22"	"	15	15.63	63" 12"
"	36.50	39	250" 18"	Lat #3	0	2	200" 10"
"	39	53	1400" 15"	"	2	24.20	2220" 8"
"	53	75	2200" 14"	Lat #4	0	4.41	4.41" 6"
"	75	82.32	732" 12"	Lat #5	0	5.76	5.76" 7"
Lat #1	0	37	3700" 26"	Lat #6	0	13	1300" 14"
"	37	50	1300" 18"	"	13	42.57	2357" 12"
"	50	68	1800" 16"	Lat #7	0	4	400" 6"
"	68	72	400" 12"	"	4	9.78	578" 6"
"	72	82.63	1063" 8"	Lat #8	0	1.27	127" 7"