


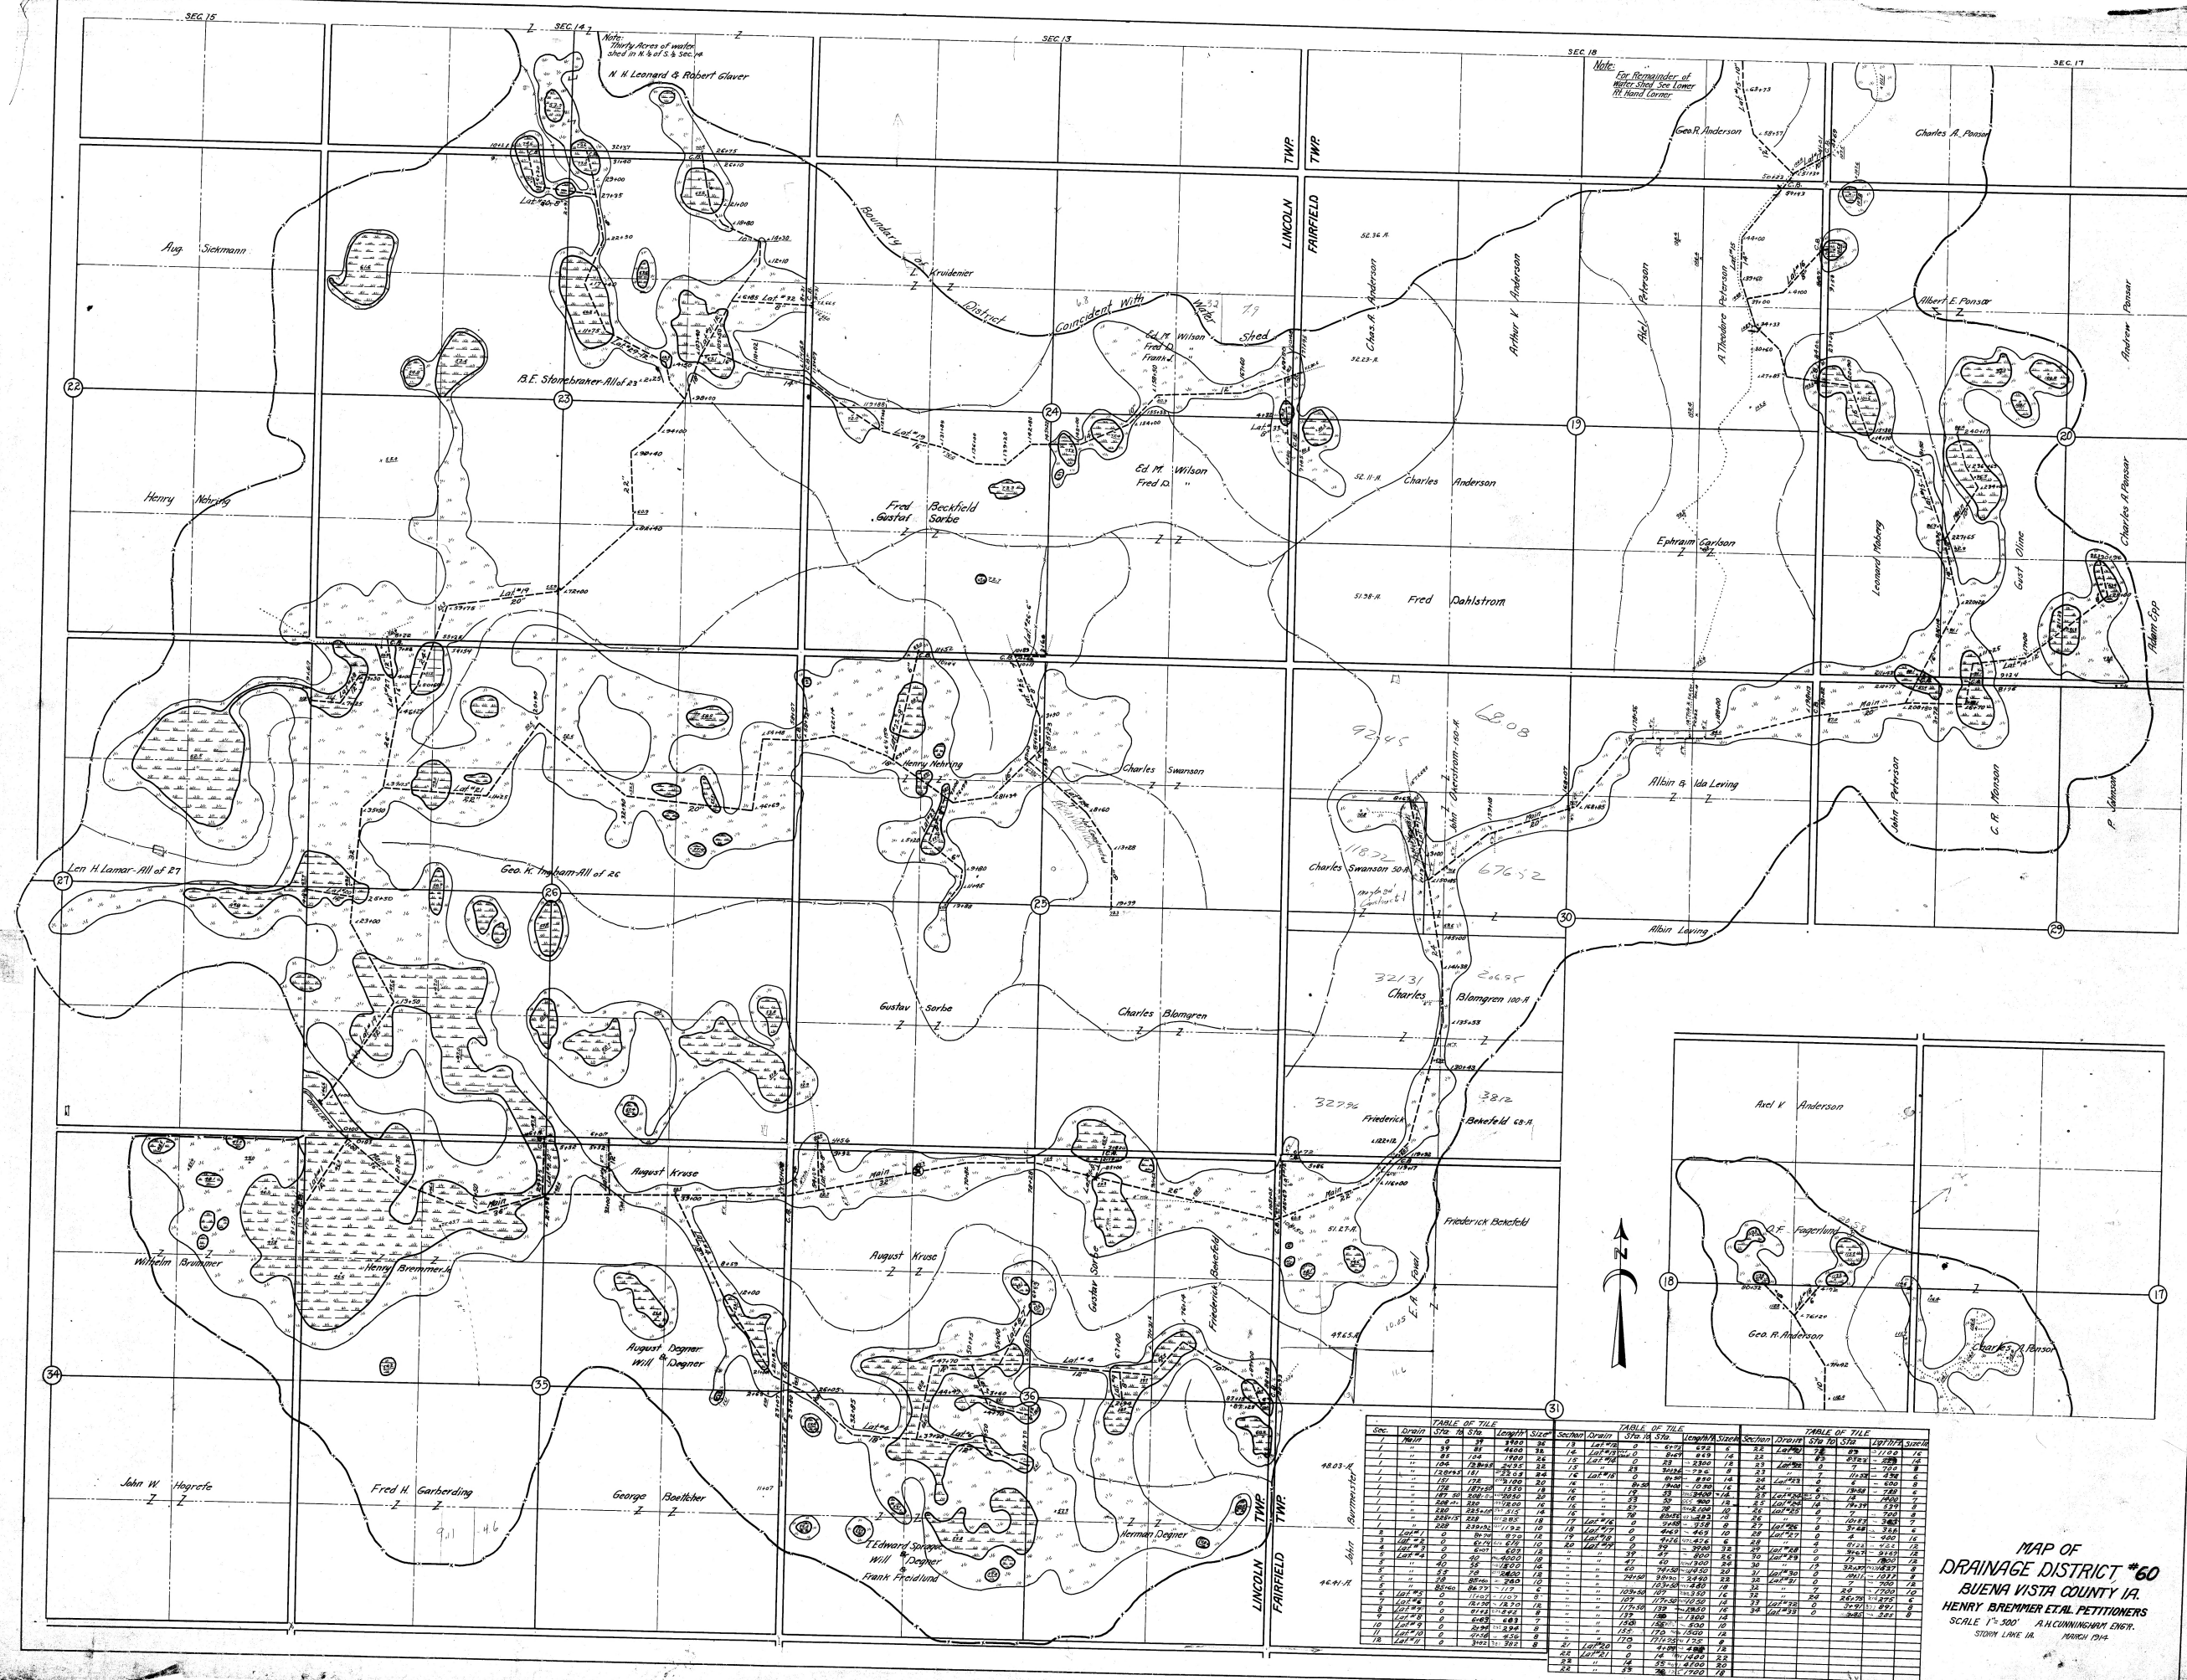

MAP OF
DRAINAGE DISTRICT #60
BUENA VISTA COUNTY IA.
HENRY BREMMER ET AL PETITIONERS
SCALE 1"=500' A.H.CUNNINGHAM ENGR.
STORY LAKE IA. MARCH 1914