

Axel V. Anderson

~~D.F.~~ Fagerlund

Geo. R. Anderson

Charles A. Penson

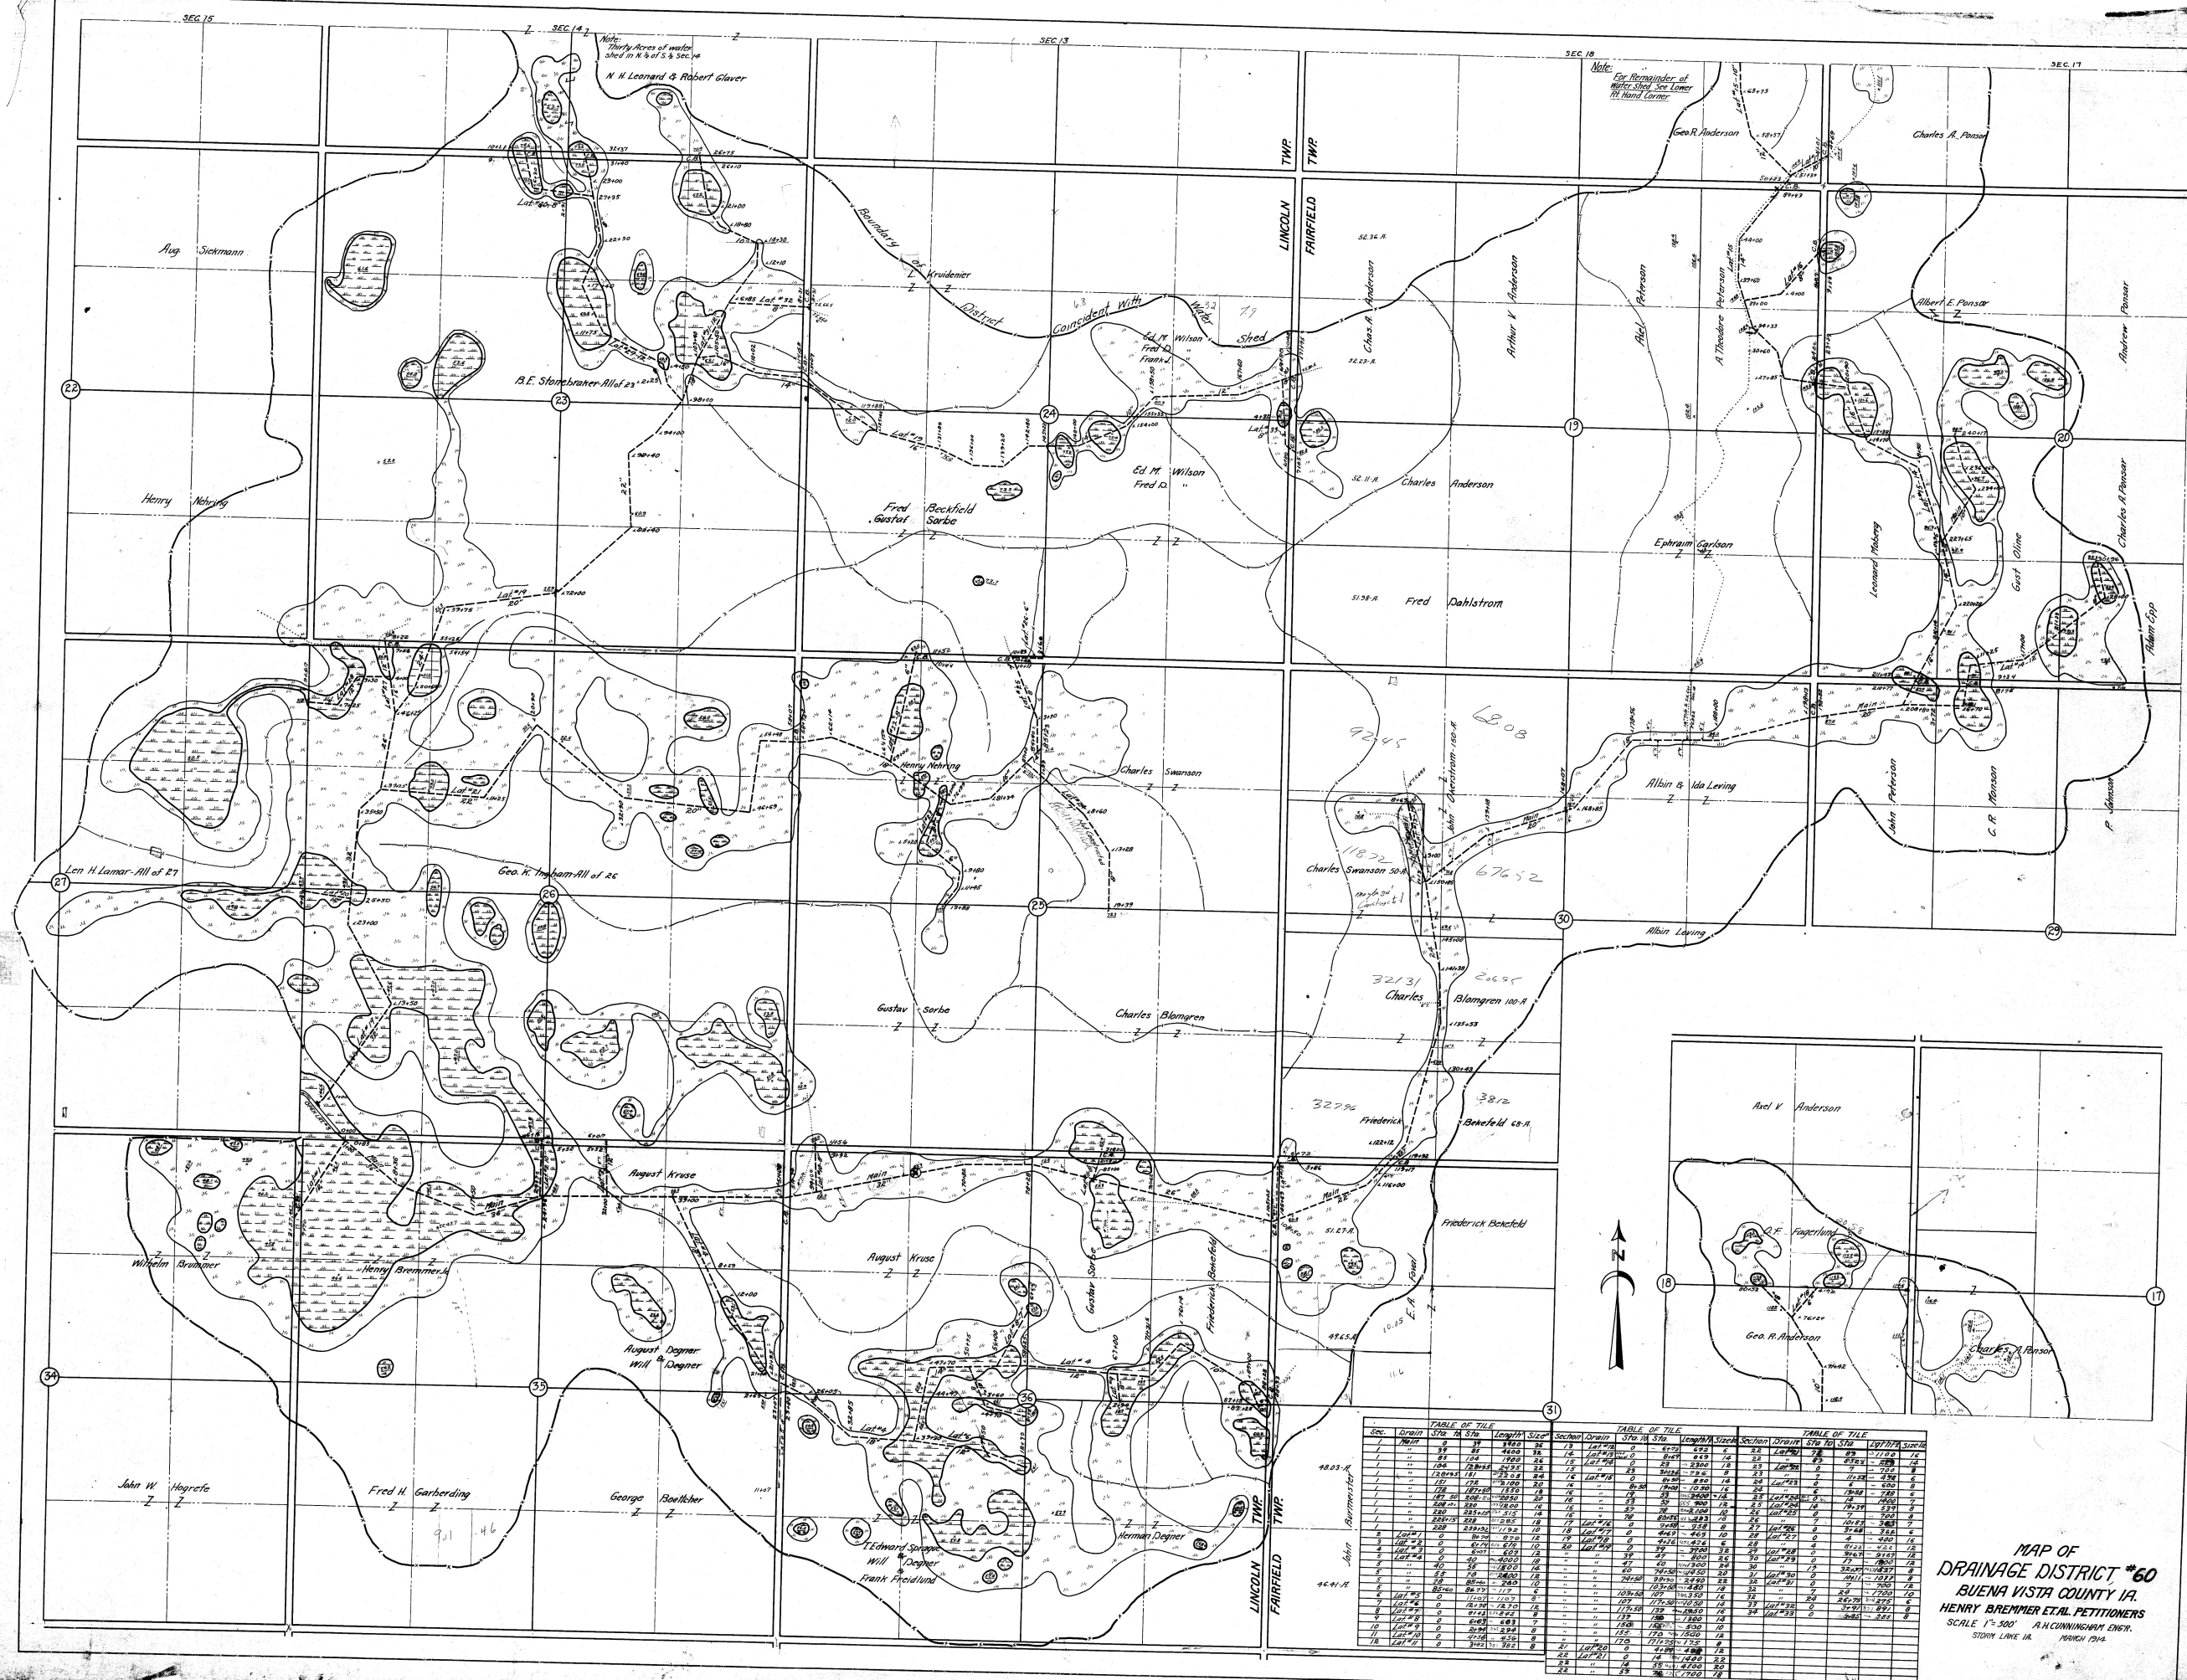


TABLE OF TILE									
Sec.	Drainage	Sta. to Sta.	Length	Size	Section	Drainage	Sta. to Sta.	Length	Size

MAP OF
DRAINAGE DISTRICT #60
BUENA VISTA COUNTY IA.
HENRY BREMMER ET AL PETITIONERS
SCALE 1"=500' A.H. CUNNINGHAM ENGR.
STORY LAKE IA. MARCH 1914