


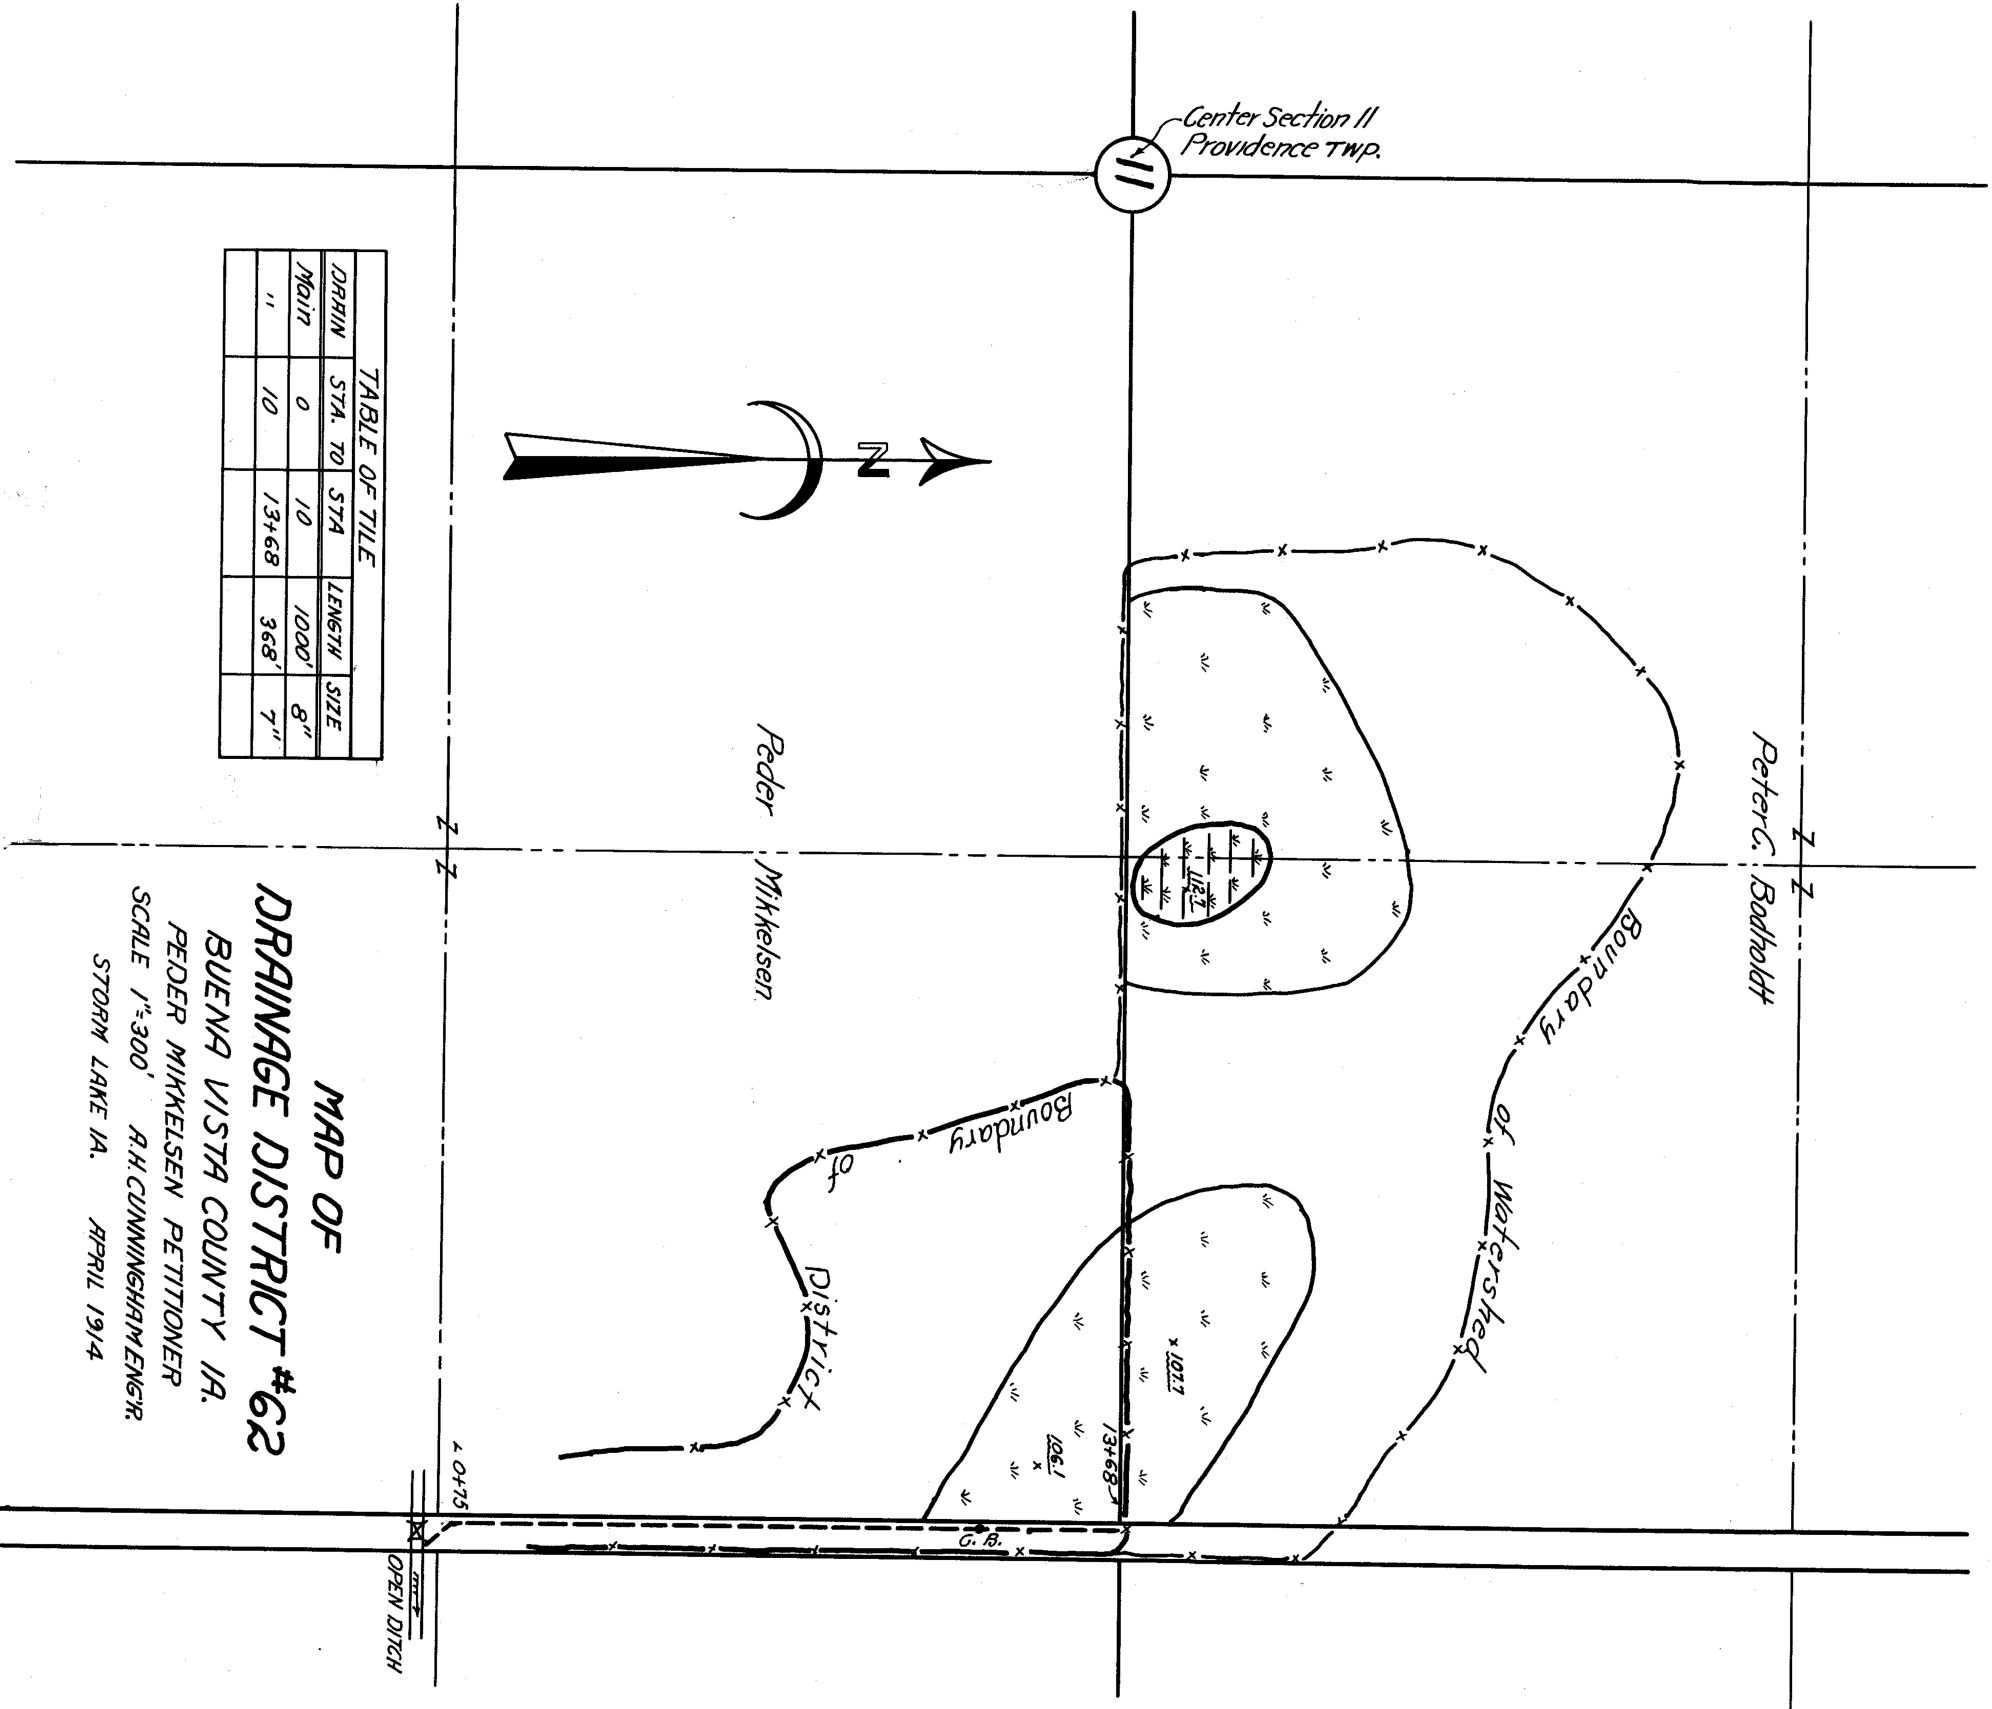

MAP OF
DRAINAGE DISTRICT #62
BUENA VISTA COUNTY IA.
PEDER MIKKESEN PETTIONER
SCALE 1"=300' A.H. CUNNINGHAM ENGINEER
STORM LAKE IA. APRIL 1914