

TABLE OF TILE					
Sec.	Drain	Size	Length	Av. Dep.	Gr. Dep.
1	Main	18" P.	21'	4.00	4.00
	"	18"	600'	5.00	5.00
	"	16"	1500'	5.70	8.10
	"	15"	800'	5.80	8.50

PROFILE OF DRAINAGE DISTRICT # 63 EXT.

BUENA VISTA COUNTY 1A.


W. A. Allen Petitioner

A. H. Cunningham Engr.

Scale = $\frac{1}{100'}$


February 1, 1948

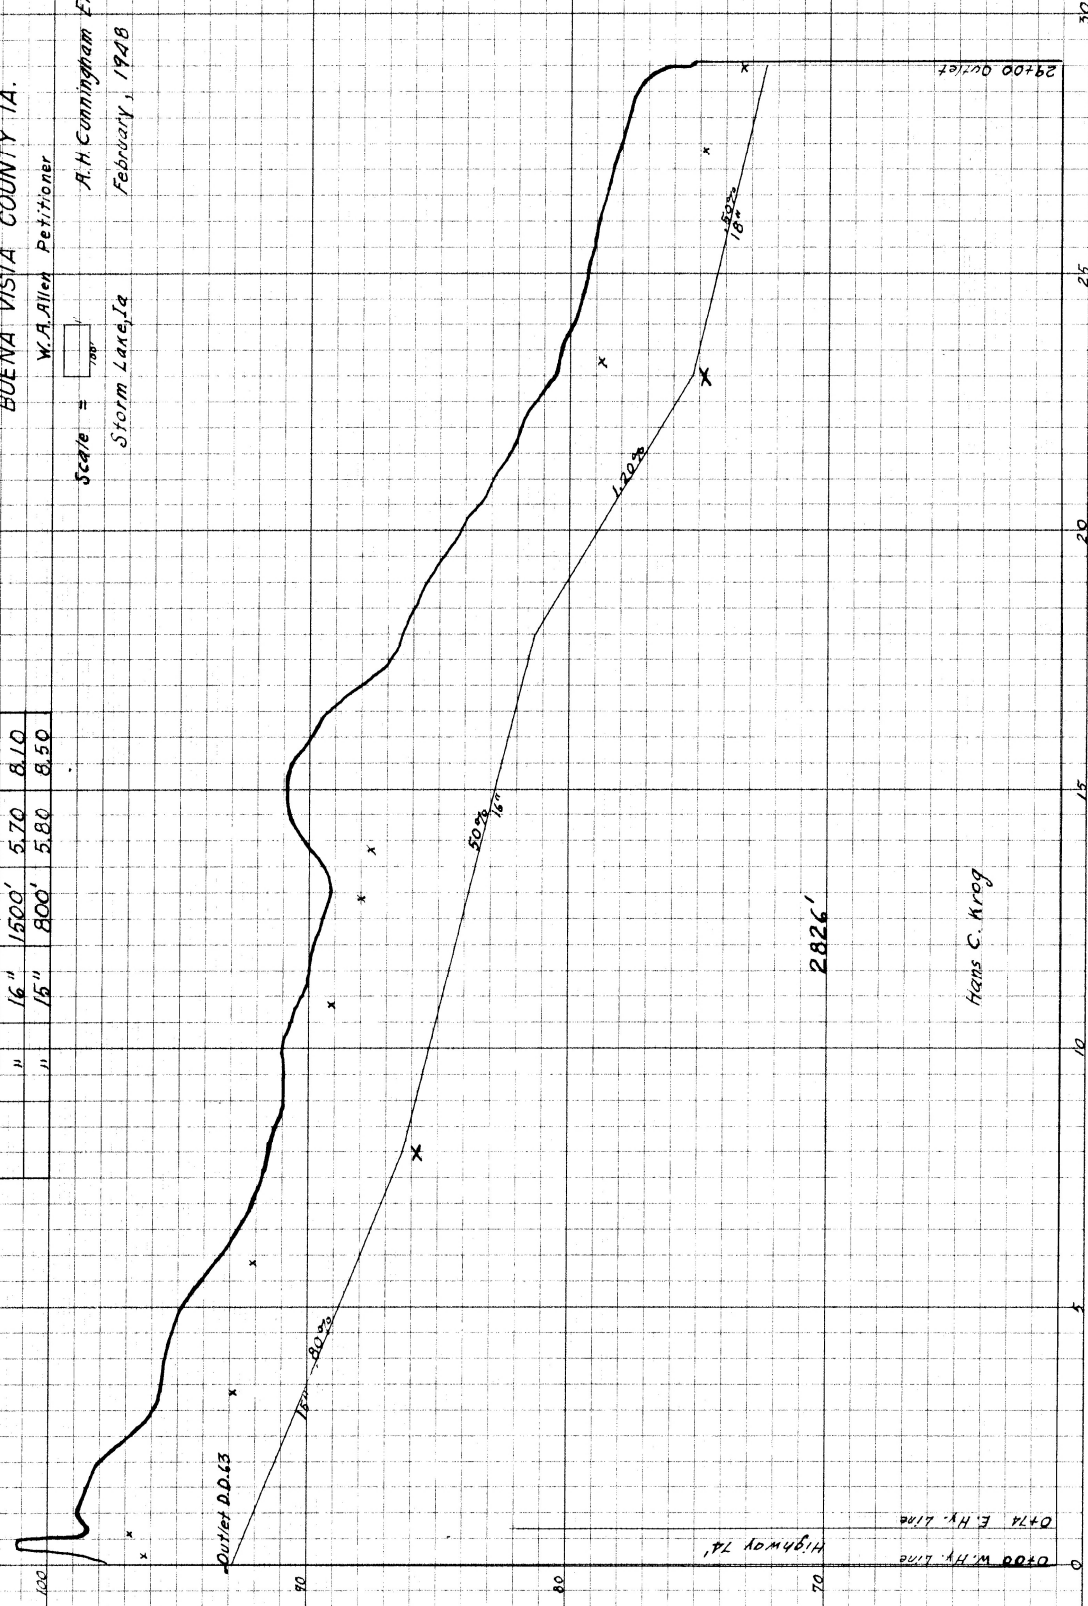

ENGINEER
HANS C. KROG
