


TABLE OF TILE				
DRAIN	STA TO STA	LENGTH	SIZE	
Main	0	15+50	1550'	15"
	15+50	25	950'	16"
	25	45	2000'	12"
	45	53+35	835'	10"
Lat #1	0	6	600'	8"
	6	11	500'	7"
	11	14+29	329'	6"
Lat #2	0	3+28	328'	7"

Fernando William
and
William Albert
Dixon

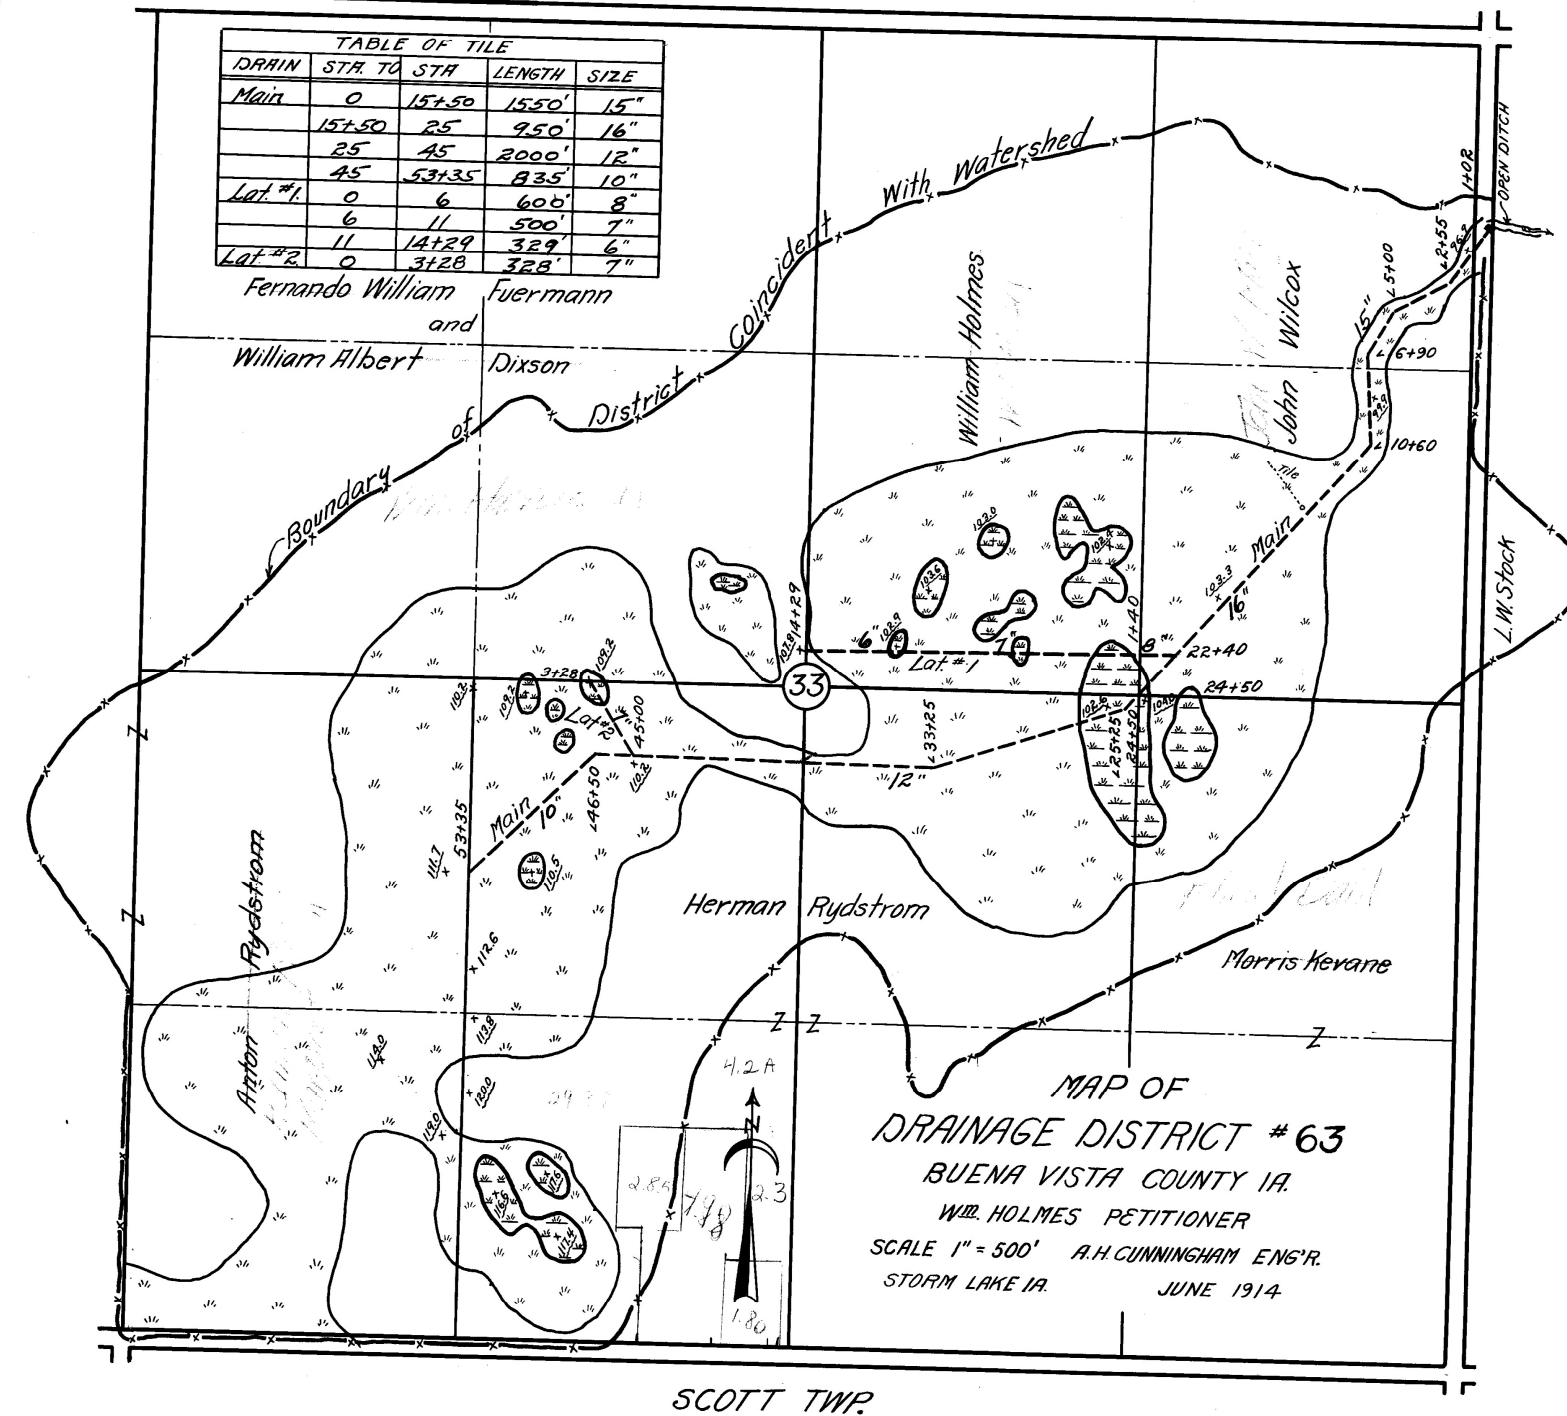

D.D. No. 63				
TABLE OF TILE				
DRAIN	STA. TO	STA.	LENGTH	SIZE
Main	0	15+50	1550'	15"
	15+50	25	950'	16"
	25	45	2000'	12"
	45	53+35	835'	10"
Lgt. #1.	0	6	600'	8"
	6	11	500'	7"
	11	14+29	329'	6"
Lot #2	0	3+28	328'	7"

