
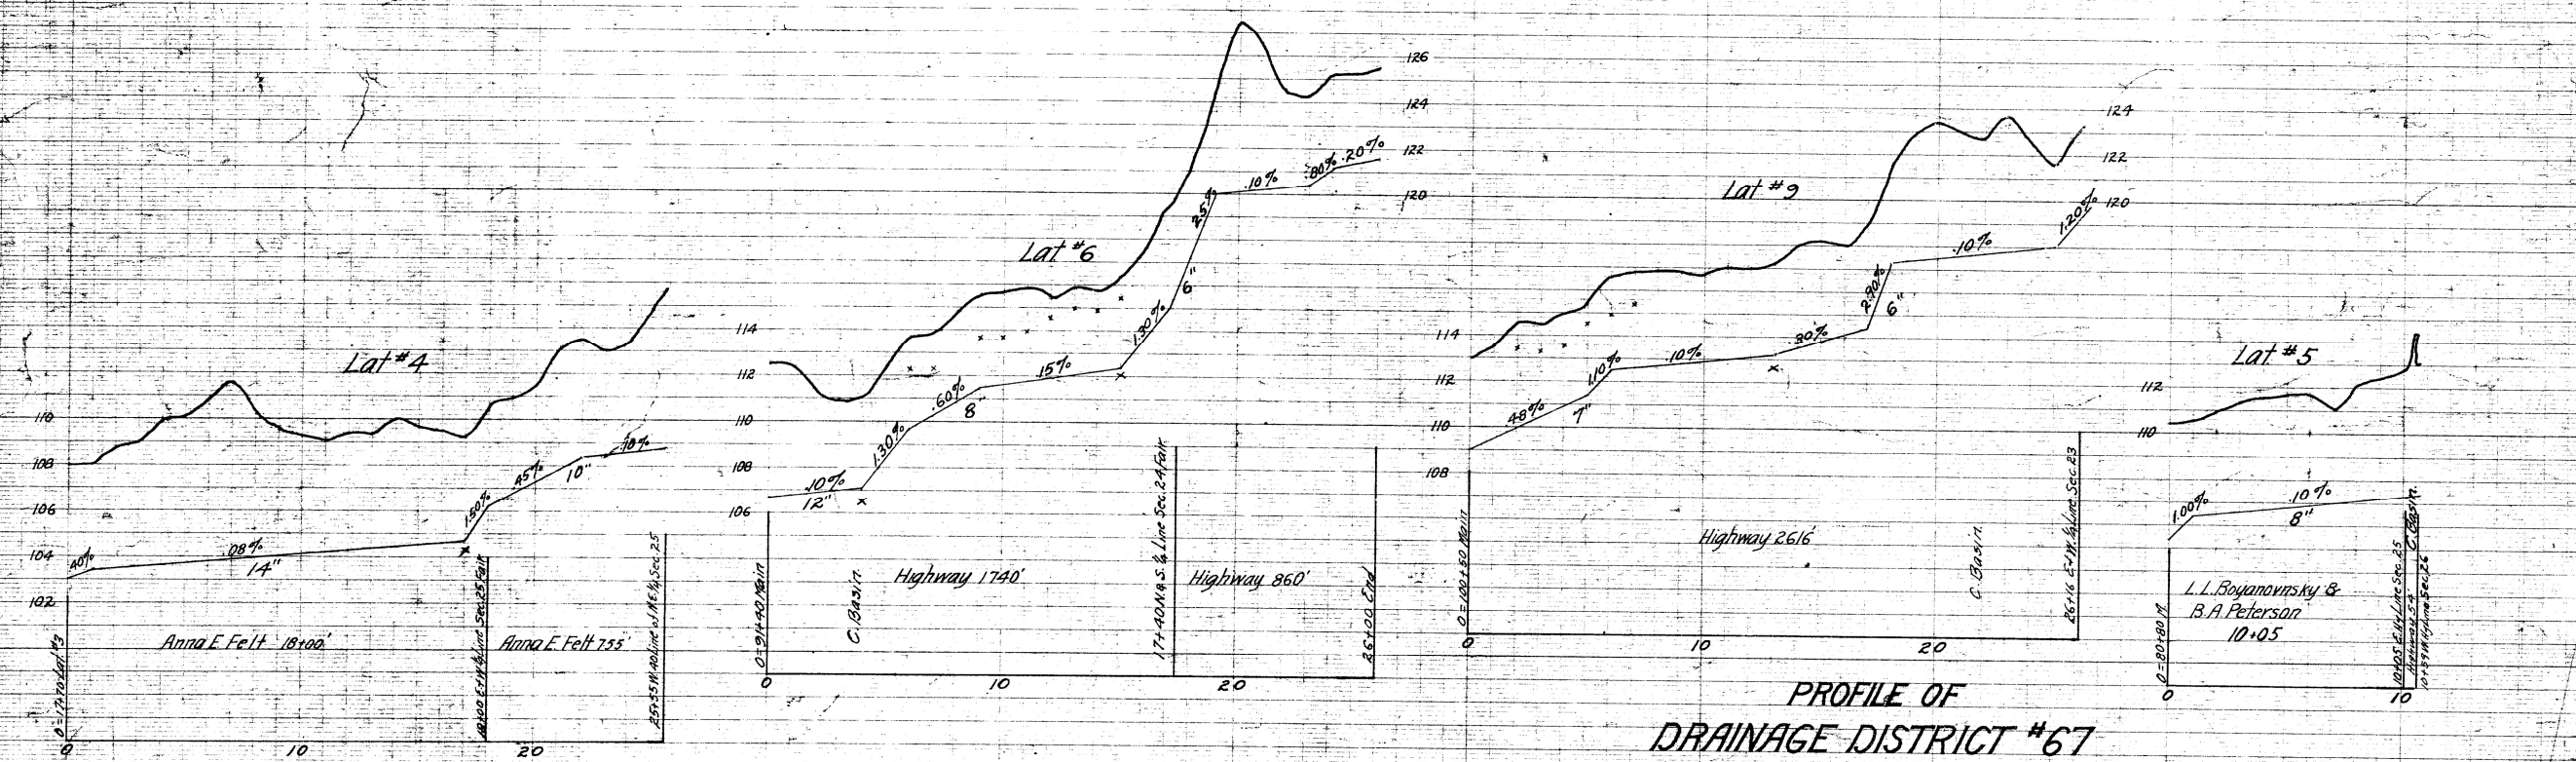


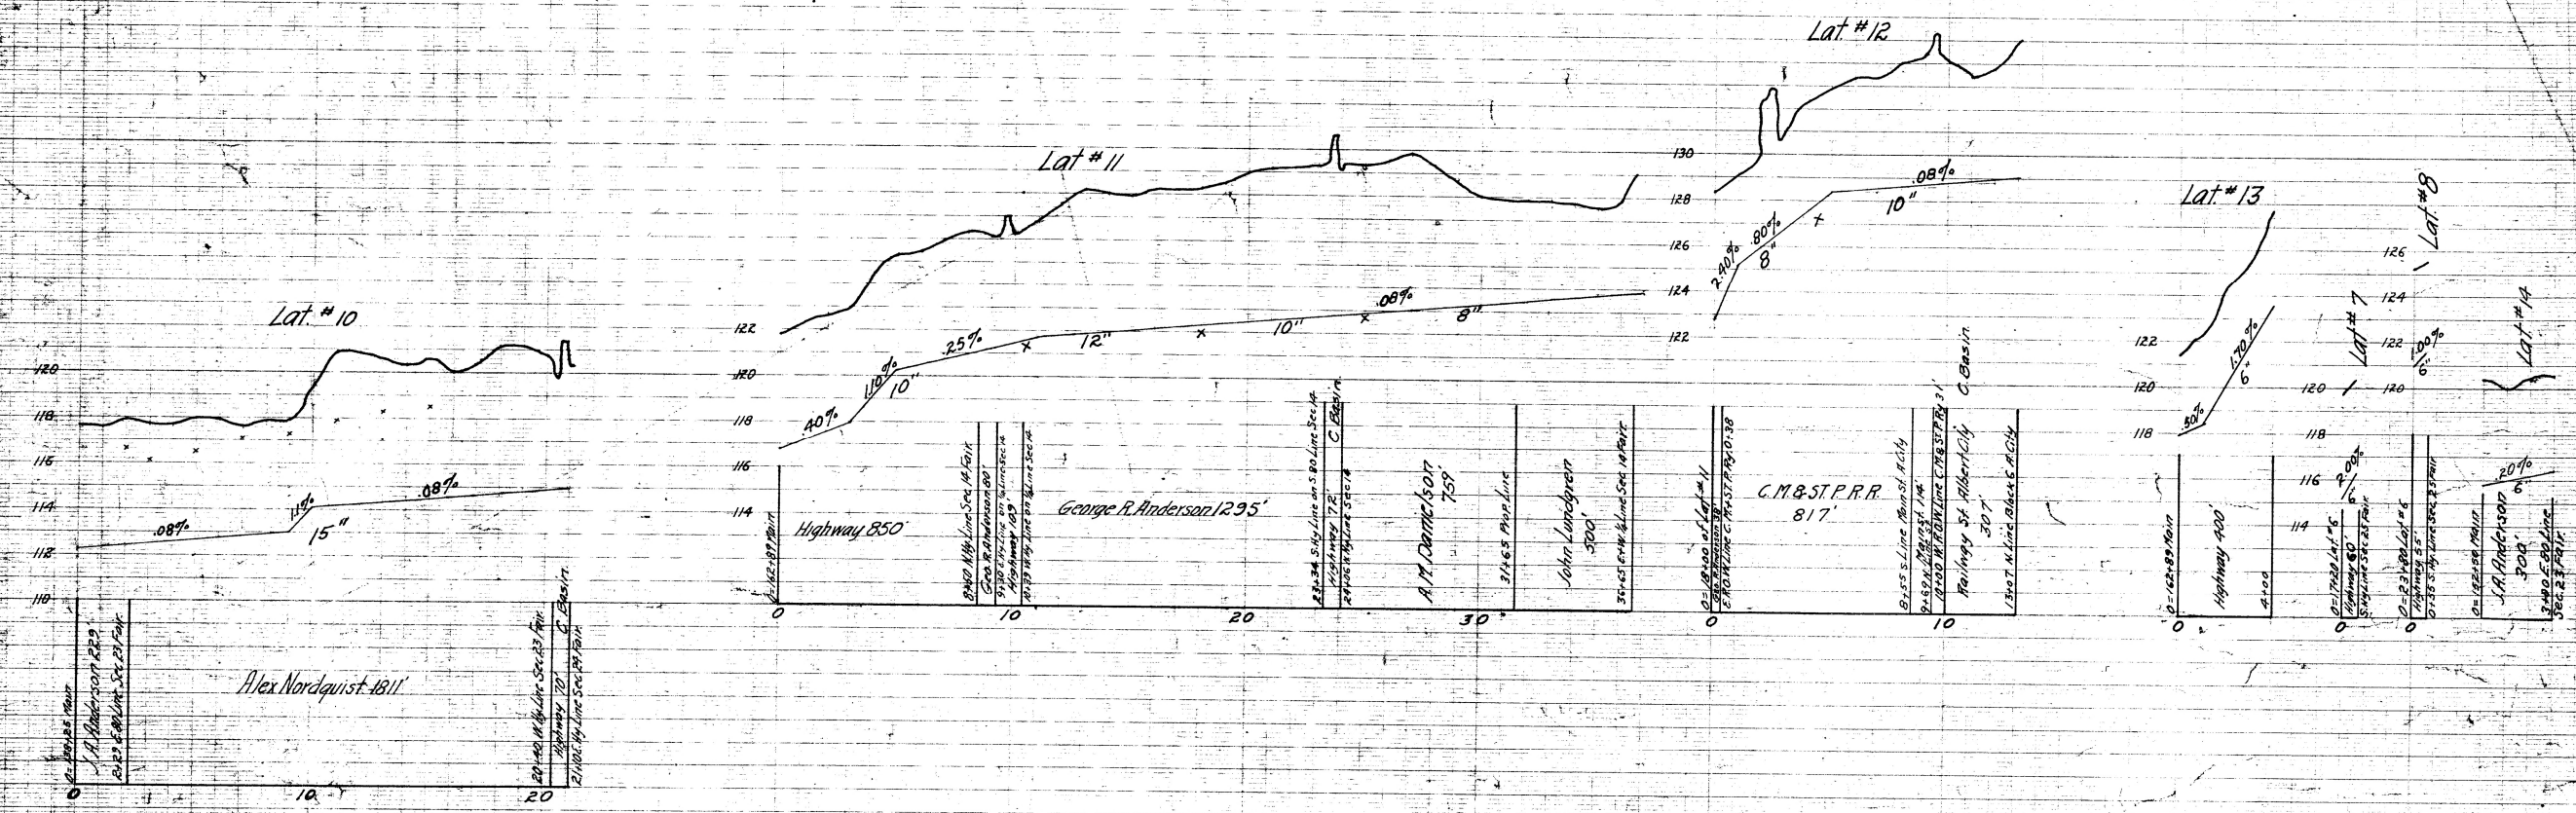

PROFILE OF
DRAINAGE DISTRICT #67
BUENA VISTA COUNTY IA.
A.M. ERICKSON ET AL. PETITIONERS
SCALE 1"=100' A.H. CUNNINGHAM ENG'R.
STORM LAKE IA DEC. 1914
2 SHEETS - SHEET 2 E.T.K.