


TABLE OF TILE				
DRAIN	STA. TO STA.		LENGTH	SIZE
Main	0	21+50	2150'	12"
"	21+50	30	850'	14"
"	30	42+50	1250'	12"
"	42+50	49+50	700'	8"
"	49+50	58	850'	6"
Lat.#1	0	9+86	986'	6"
Lat.#2	0	4+51	451'	6"
Lat.#3	0	4+00	400'	8"
"	4	13+77	977'	7"
Lat.#4	0	2	200'	8"
"	2	8	600'	6"

Note: Sta. 8+50 to Sta. 11 on Lat. #3 are to be 7" Sewer Pipe.

MAIN	0	-1-65	165'	14" of
------	---	-------	------	--------

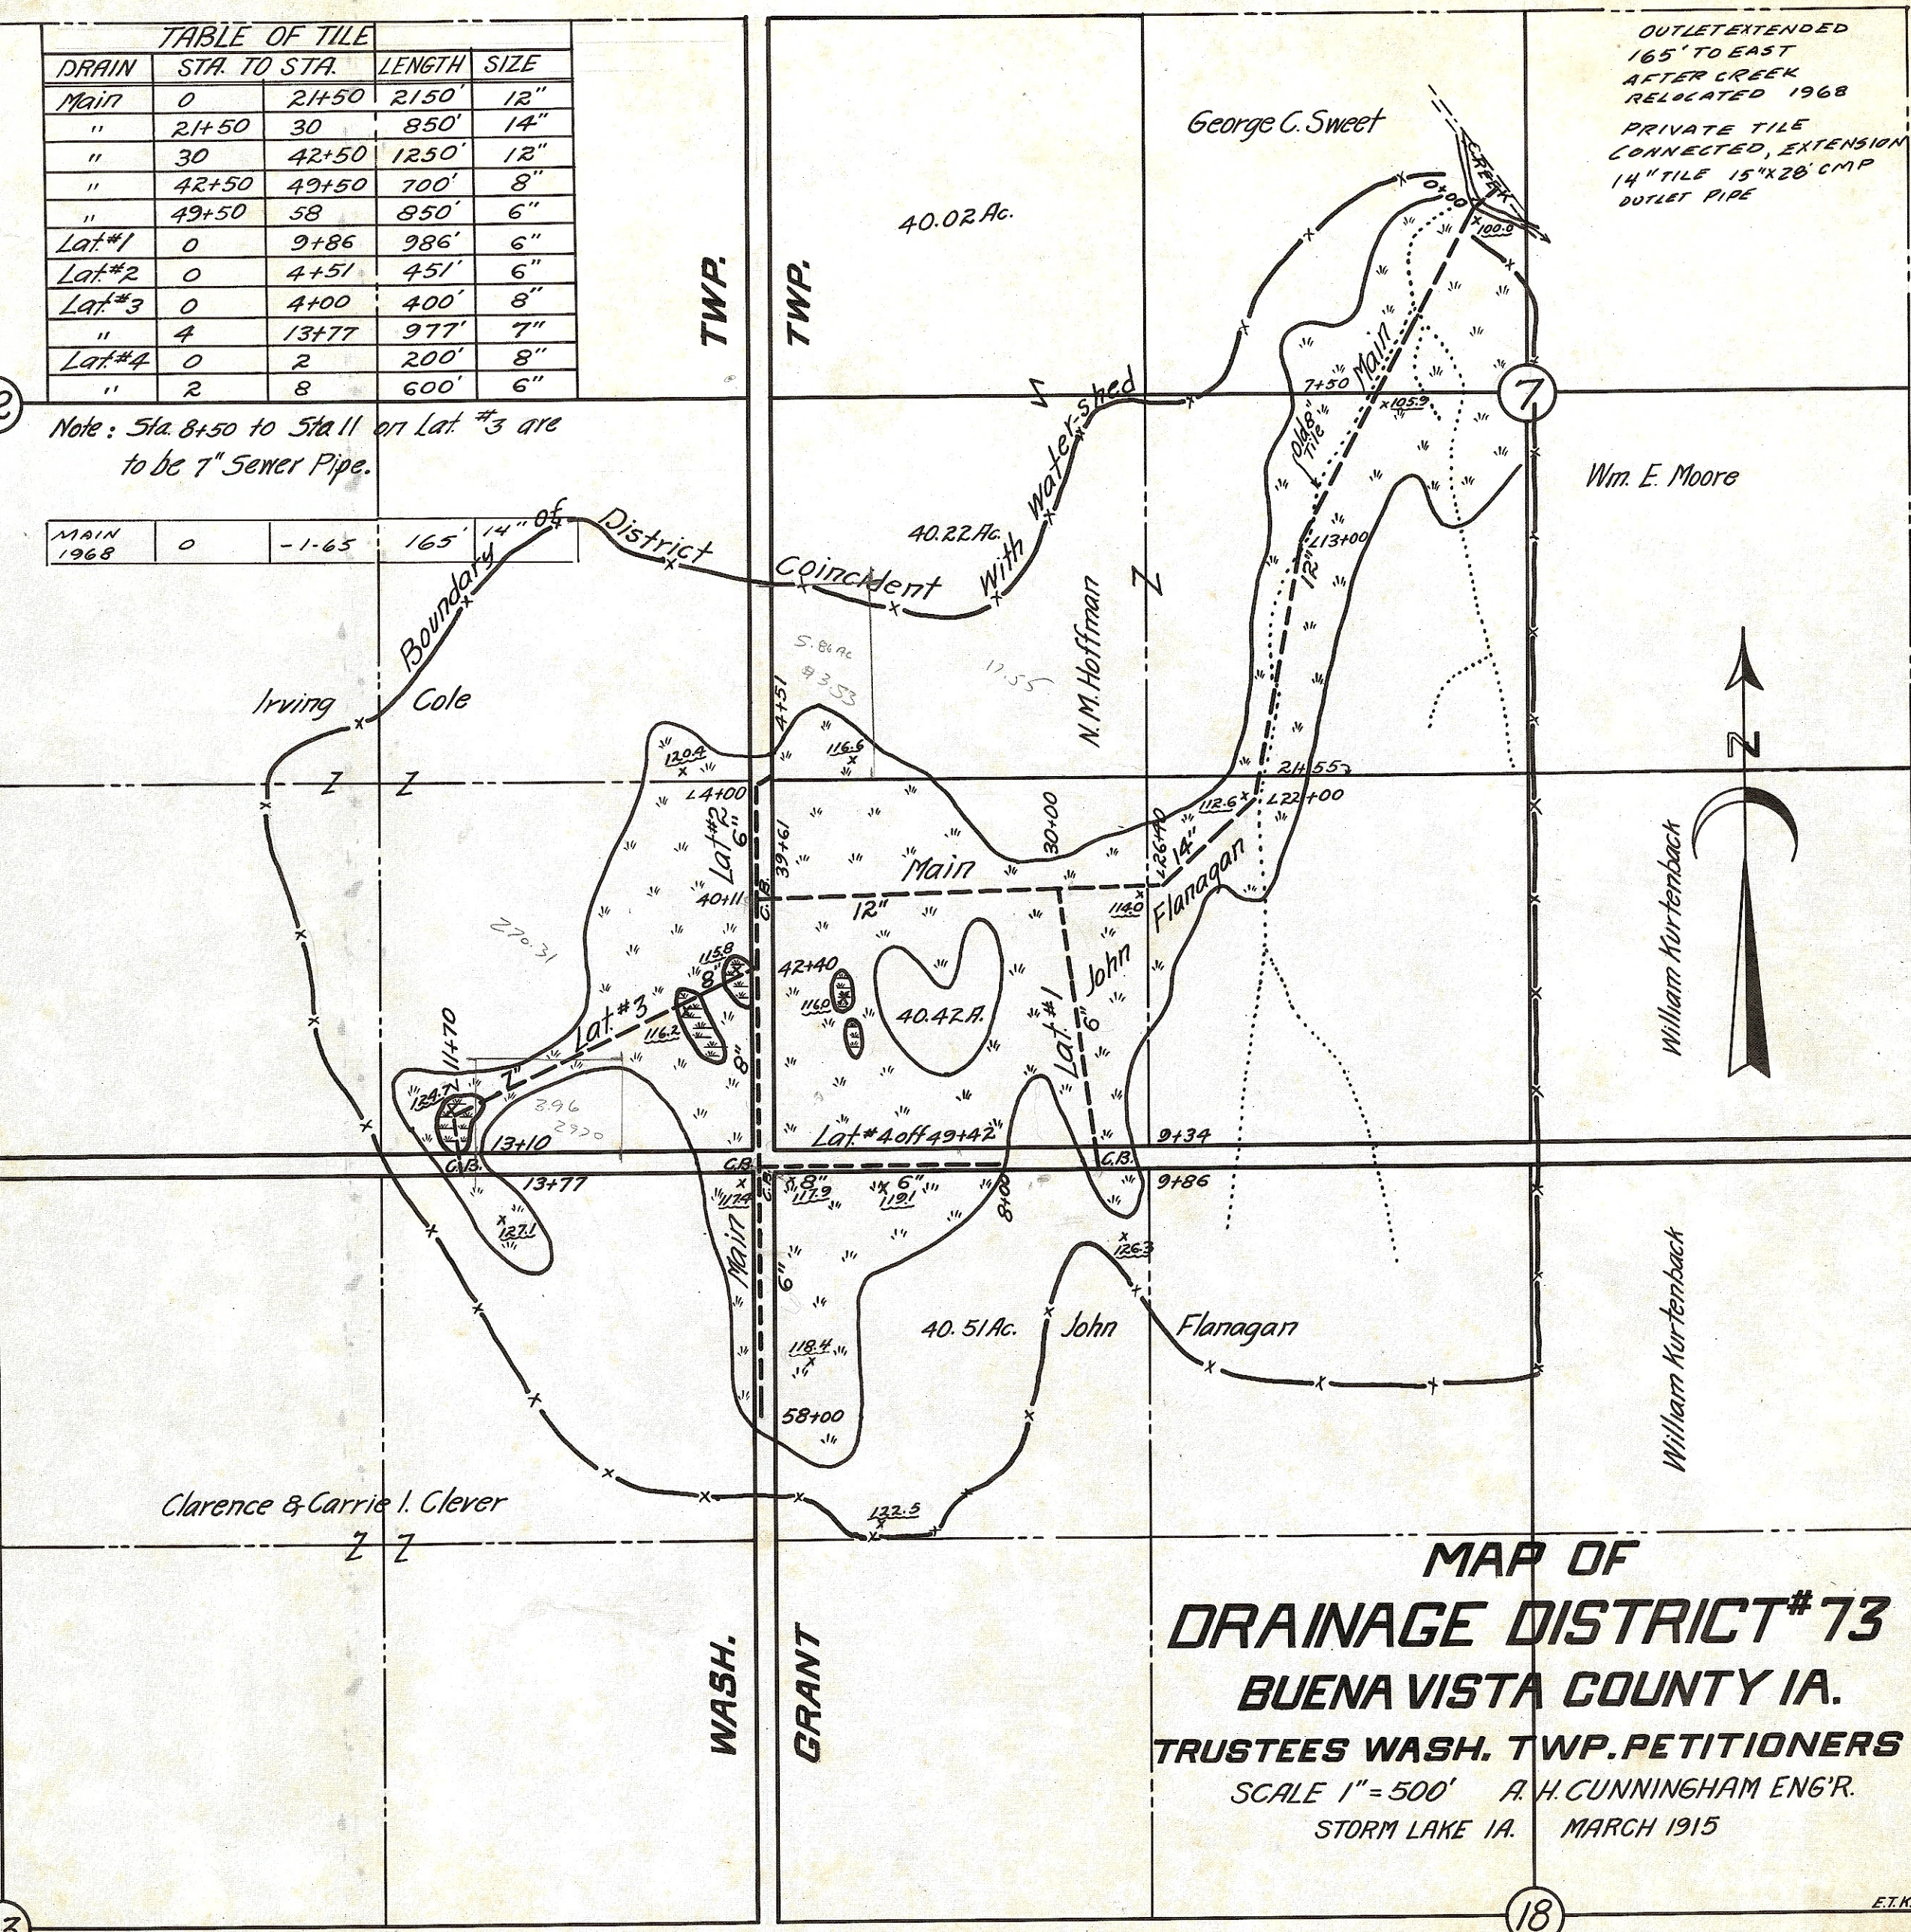

**MAP OF
DRAINAGE DISTRICT #73
BUENA VISTA COUNTY IA.
TRUSTEES WASH. TWP. PETITIONERS
SCALE 1" = 500' A. H. CUNNINGHAM ENG'R.
STORM LAKE IA. MARCH 1915**

E.T.K.