



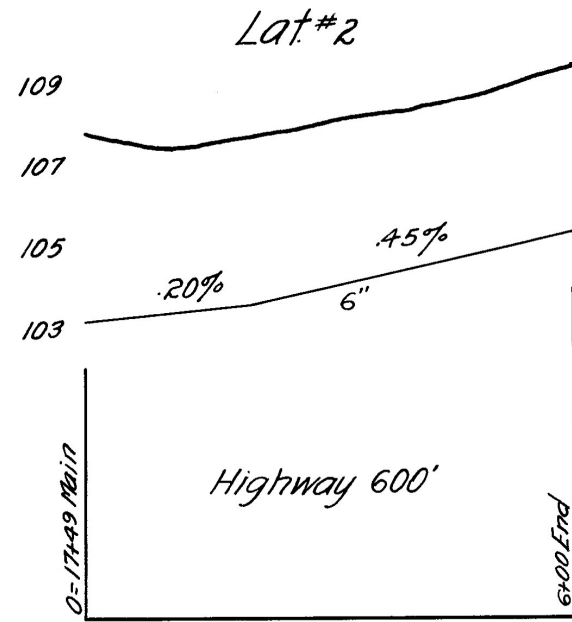


TABLE OF DRAINS					
SEC.	DRAIN	SIZE	LENGTH	AV. DEP.	GR. DEP.
1	Main	14"	400'	7.20'	15.00'
1	"	10"	1350'	5.00'	5.80'
1	"	8"	673'	4.50'	5.30'
1	"	1-Catch Basin			
2	Lat #1	6"	700'	4.50'	5.50'
3	Lat #2	6"	600'	4.10'	4.60'

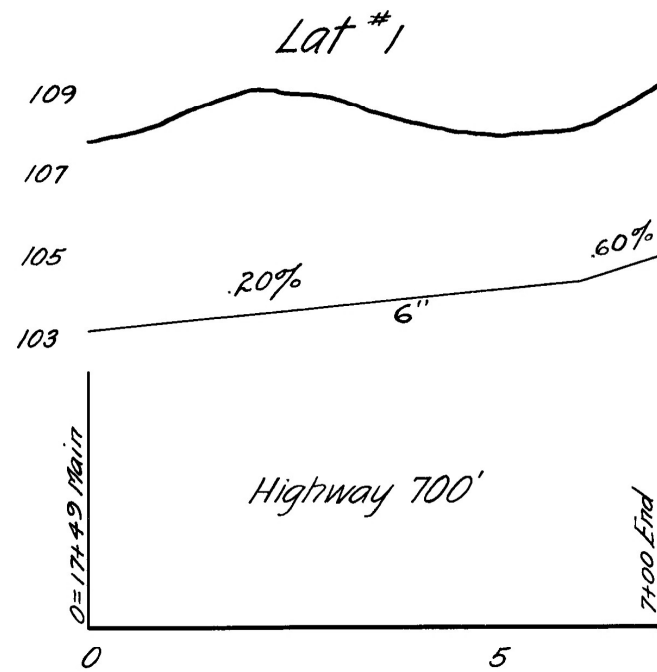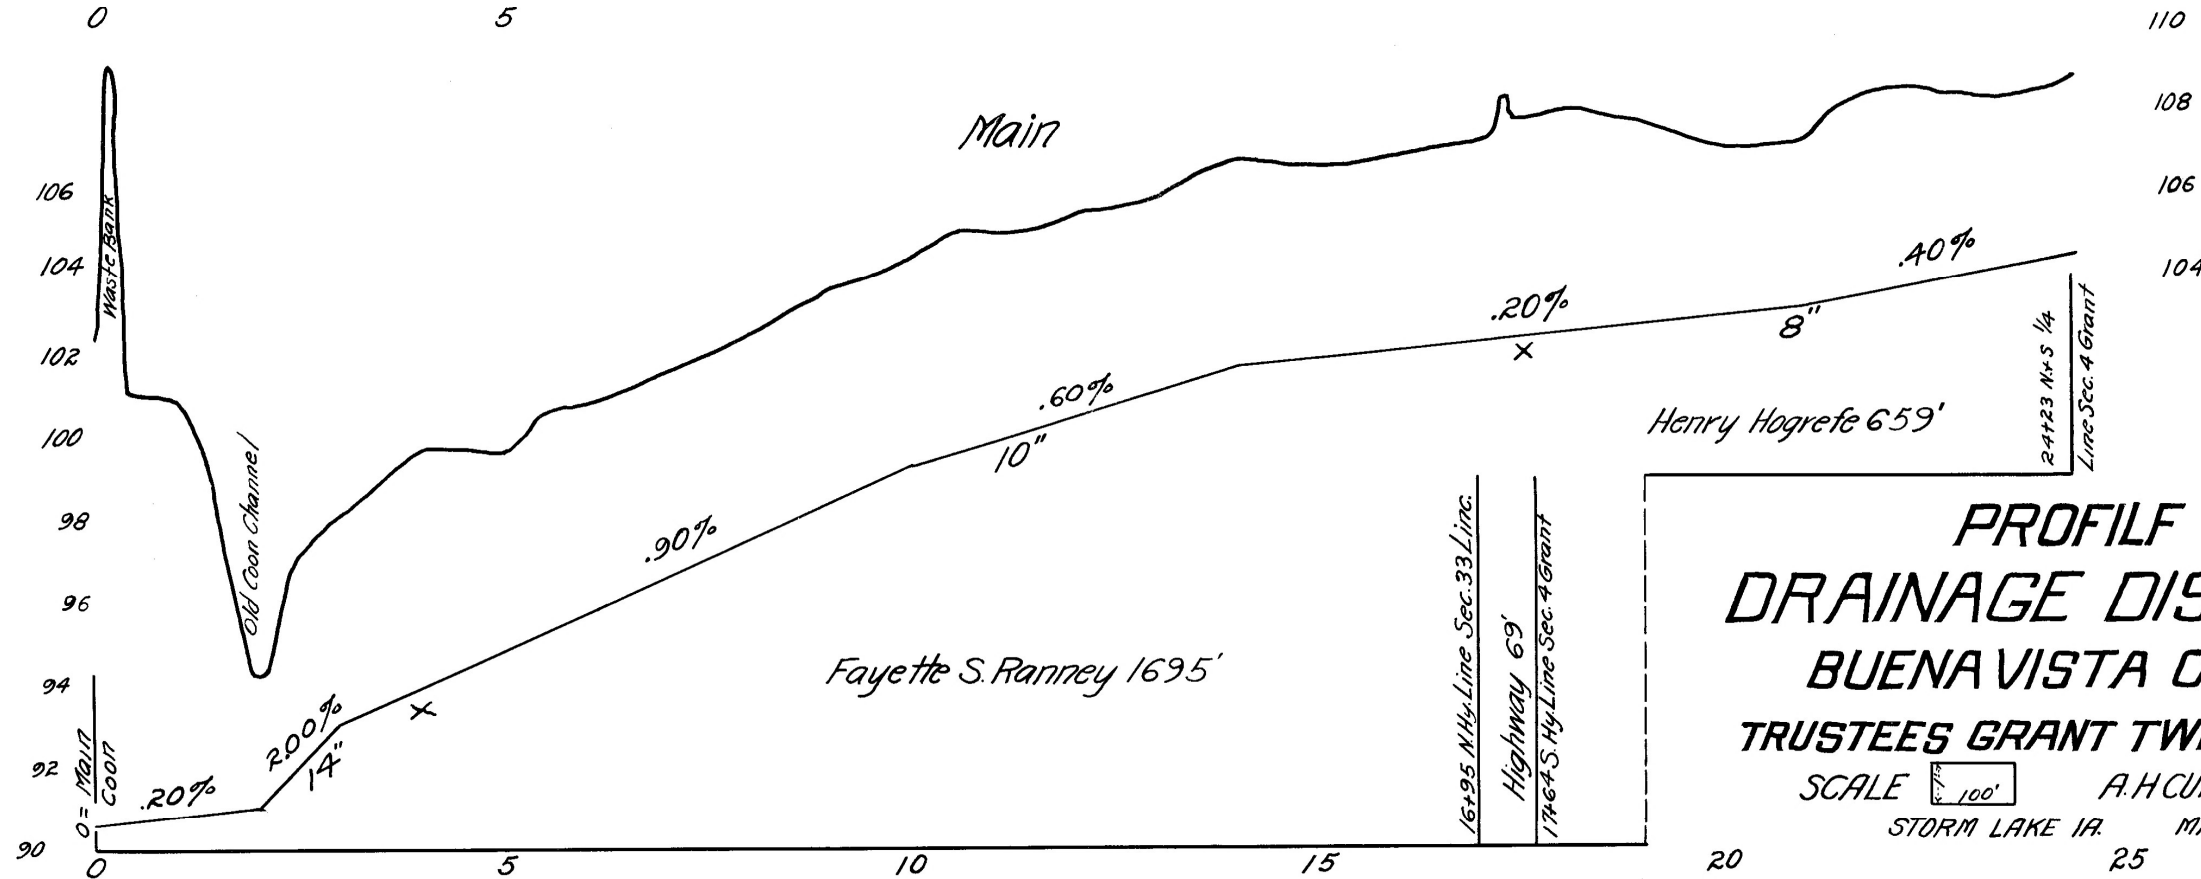

**PROFIL OF
DRAINAGE DISTRICT #74
BUENA VISTA COUNTY IA.
TRUSTEES GRANT TWP. PETITIONERS**

SCALE  A. H. CUNNINGHAM ENG'R.

STORM LAKE IA. MARCH 1915

ETK