


PROFILE OF
DRAINAGE DISTRICT #75
BUENA VISTA COUNTY IA
 J.G. ANDERSON ET AL PETITIONERS
 SCALE: 1" = 100'
 R.H. CUNNINGHAM, ENGR.
 STORM LAKE IA. MARCH 1915
 SHEET 1 of 2

TABLE OF TILE

SEC	DRAIN	SIZE	LENGTH	AV. DEPTH	GRIPER	SEC	DRAIN	SIZE	LENGTH	AV. DEPTH	GRIPER	SEC	DRAIN	SIZE	LENGTH	AV. DEPTH	GRIPER	
1	MAIN	28"	3300	7.60	8.90	5	LAT A	12"	4.50	4.30	4.60		7	9.00	4.50	6.10		
		26"	4000	9.90	12.70			10"	4.50	4.20	4.30		6	4.30	4.00	4.20		
		24"	2700	7.40	8.10			8"	13.50	4.10	4.20						1 CATCH BASIN	
		20"	700	7.90	8.50	6	LAT 5	6"	2.00	4.00	4.00	17	LAT 16	6"	5.00	4.50	5.40	
		16"	1000	5.50	6.30	7	LAT 6	6"	6.00	4.50	5.80	18	LAT 17	8"	17.50	4.40	5.80	
		8"	1540	5.80	7.20	8	LAT 7	6"	5.4	5.00	5.40						1 CATCH BASIN	
						9	LAT 8	8"	3.4	4.50	5.00	19	LAT 18	6"	7.00	3.70	4.00	
						10	LAT 9	6"	5.4	4.50	5.00	20	LAT 19	10"	11.00	5.30	6.90	
2	LAT 1	6"	312	5.20	6.00													1 CATCH BASIN
3	LAT 2	20"	2400	7.60	8.90	11	LAT 10	8"	7.31	4.00	4.20							1 CATCH BASIN
		16"	3300	5.70	8.10	12	LAT 11	6"	6.50	4.50	6.30	21	LAT 20	8"	2.00	4.40	4.50	
		14"	500	5.20	5.90			7"	12.50	5.20	6.40			6"	13.00	4.50	5.40	
		12"	6.50	4.50	5.00	13	LAT 12	6"	3.0	4.80	5.00	22	LAT 21	7"	4.50	4.10	4.30	
		8"	1278	4.30	4.70	14	LAT 13	8"	3.00	4.90	5.50	23	LAT 22	12"	18.00	5.50	7.70	
						15	LAT 14	8"	15.00	5.50	6.70			8"	7.50	4.70	6.80	
4	LAT 3	15"	700	7.10	8.40	16	LAT 15	10"	11.00	5.10	7.30	24	LAT 23	8"	4.50	4.50	6.70	
		10"	500	4.30	4.40			8"	5.00	4.40	4.80							

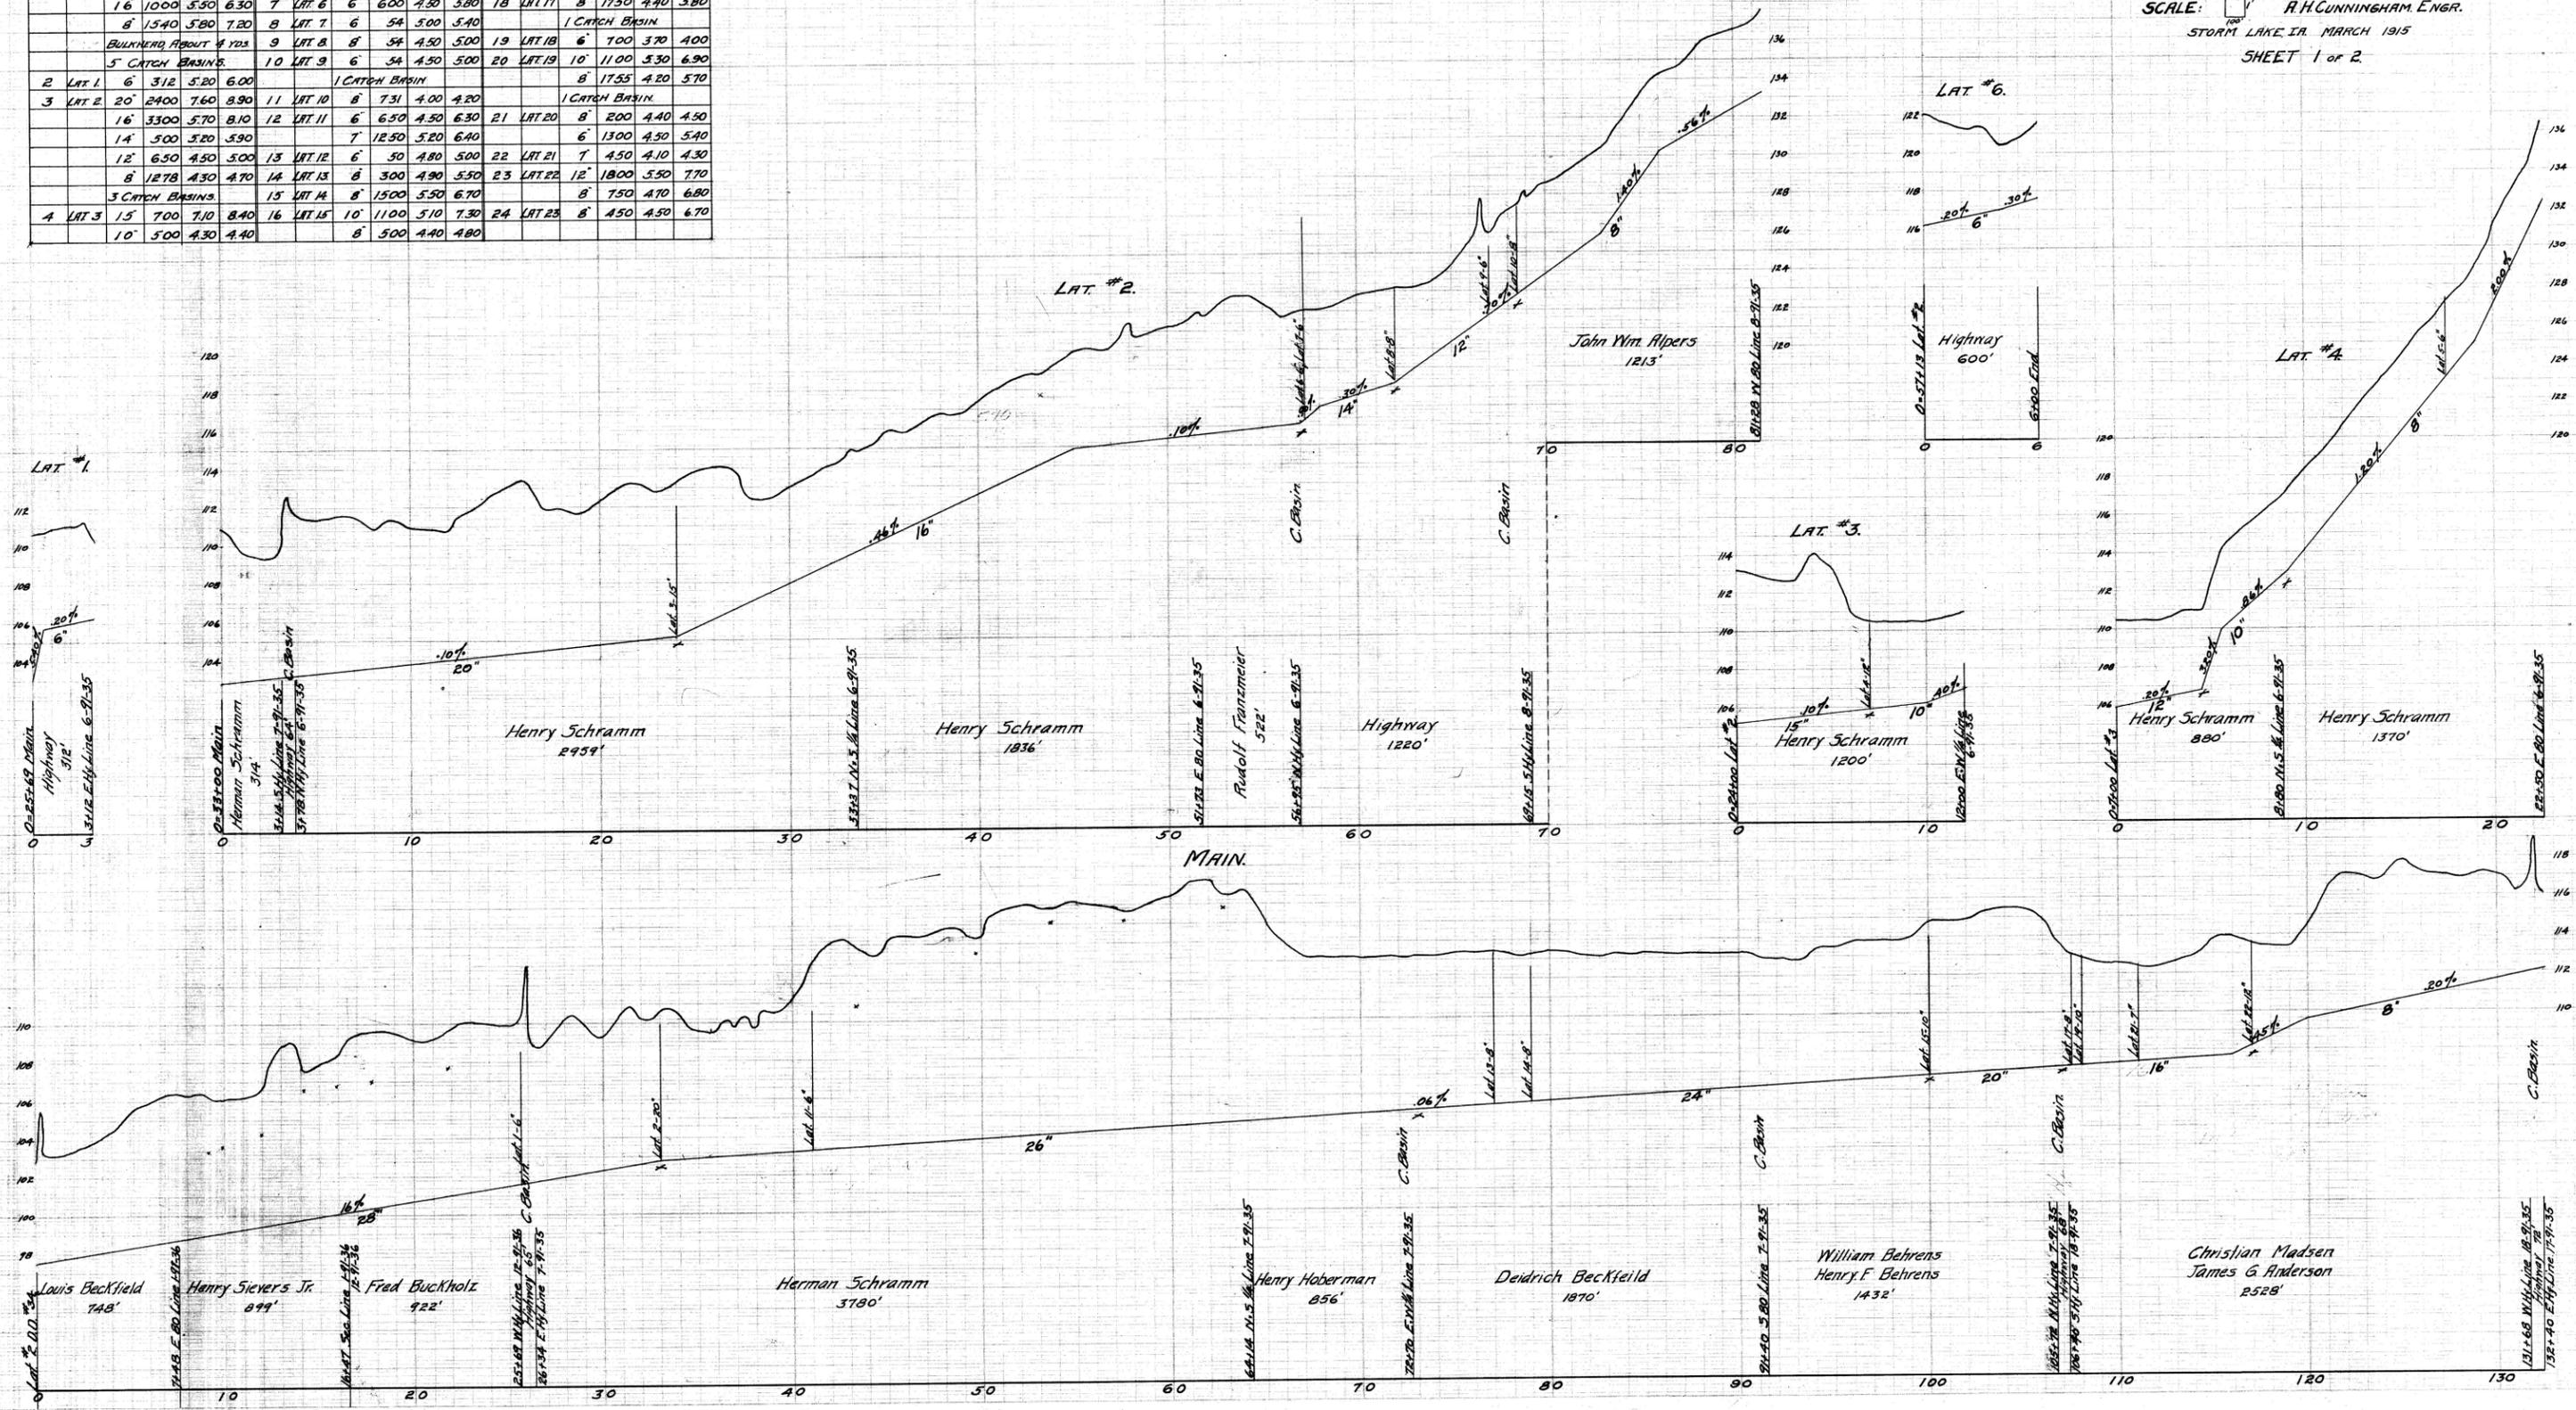

Profile of Drainage District #75
 Buena Vista County, Iowa
 J.G. Anderson et al. Petitioners
 R.H. Cunningham, Engineer
 Storm Lake, Iowa, March 1915
 Sheet 1 of 2

PROFILE OF
DRAINAGE DISTRICT #75
BUENA VISTA COUNTY IA
 J.G. ANDERSON ET AL. PETITIONERS
 SCALE: 1" = 100' A.H. CUNNINGHAM ENGR
 STORM LAKE IA. MARCH 1915
 SHEET 2 OF 2.

