


TABLE OF TILE			
DRAIN	STA TO STA	LENGTH	SIZE
Main	0 12	1200'	20"
"	12 19	700'	18"
"	19 27+50	850'	16"
"	27+50 35	750'	18"
"	35 40	500'	15"
"	40 52	1200'	10"
"	52 71	1900'	8"
"	71 76	500'	5"
Lat #1	0 1	100'	6"
Lat #2	0 9	900'	10"
"	9 26	1700'	12"
"	26 30	400'	7"
Lat #3	0 6	600'	6"
Lat #4	0 9	900'	10"
"	9 24	1500'	8"
Lat #5	0 2	200'	10"
"	2 2+75	775'	8"
Lat #6	0 16+50	1650'	7"
Lat #7	0 2	200'	5"
Lat #8	0 1	100'	5"

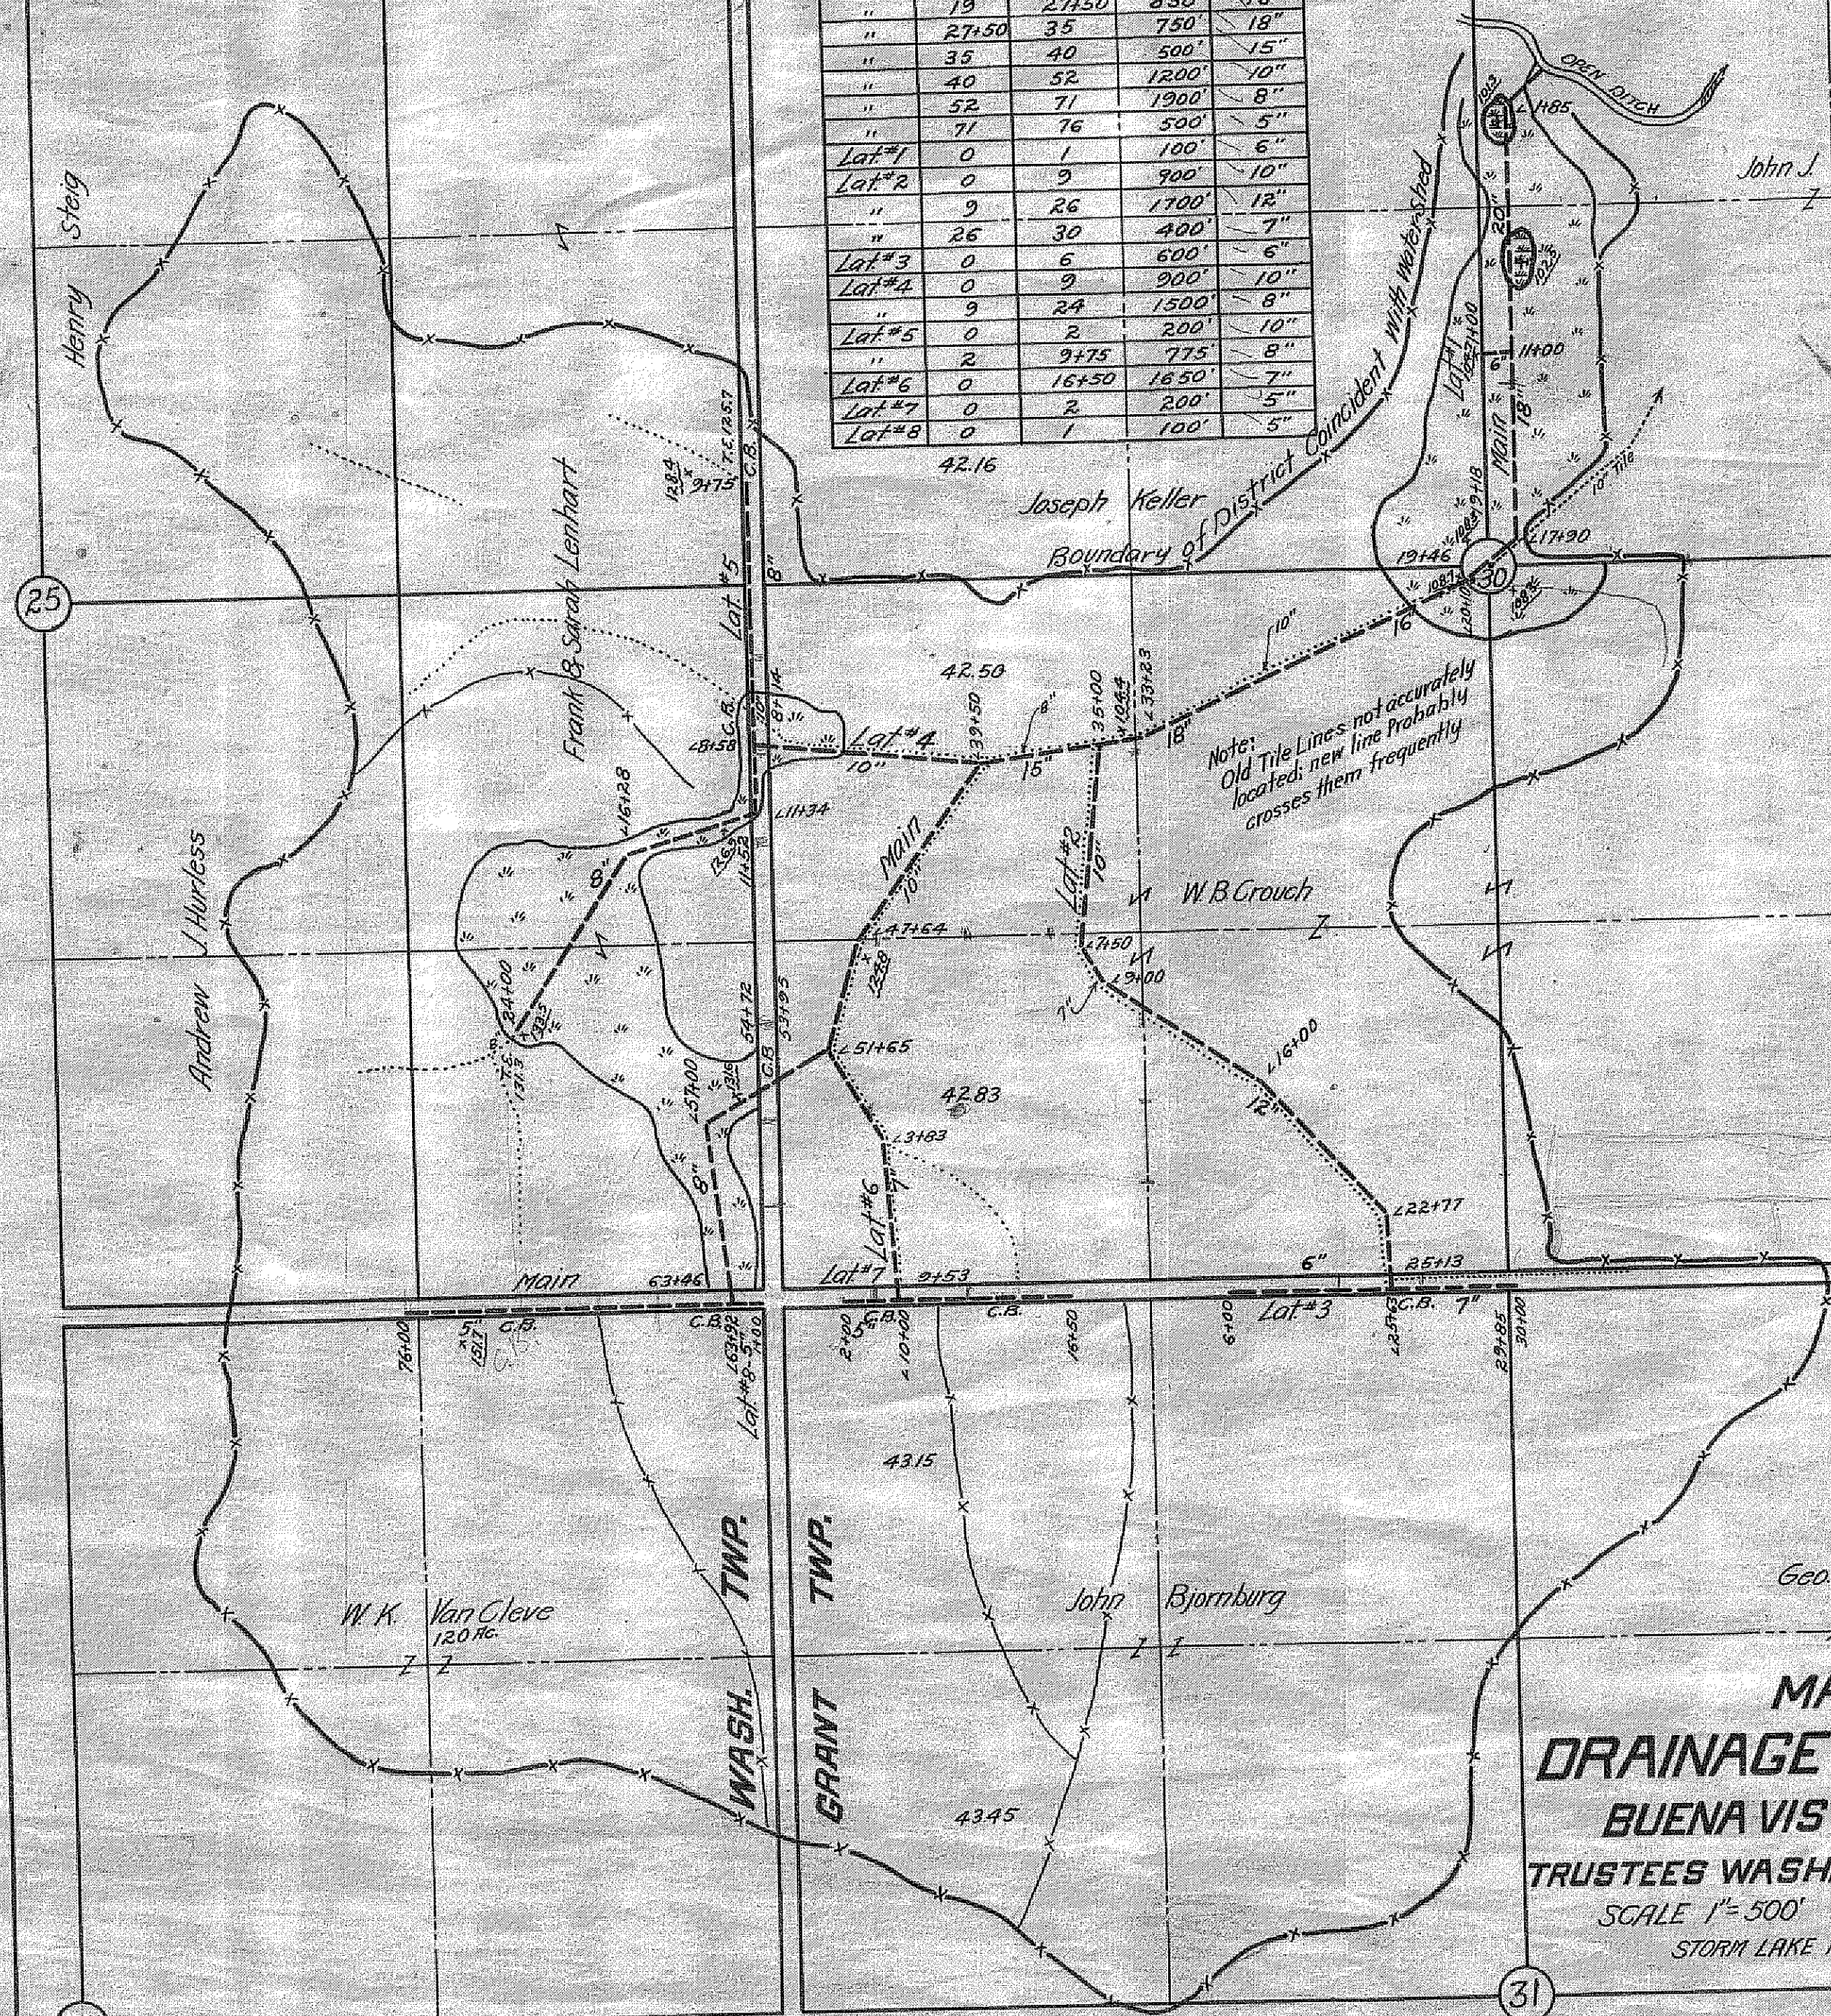

**MAP OF
DRAINAGE DISTRICT #77
BUENA VISTA COUNTY IA.**
TRUSTEES WASH. TWP. PETITIONERS
SCALE 1"=500' A.H. CUNNINGHAM ENG'R.
STORM LAKE IA. APRIL 1915

- SYMBOLS:
- District Boundary ———
 - " Tile Lines ———
 - Old " " ———
 - Swamp Land (Symbol)
 - Wet " (Symbol)
 - Surface Elevations x 101.3
 - Tile " T.E. 103.4
 - Stull (Symbol)