


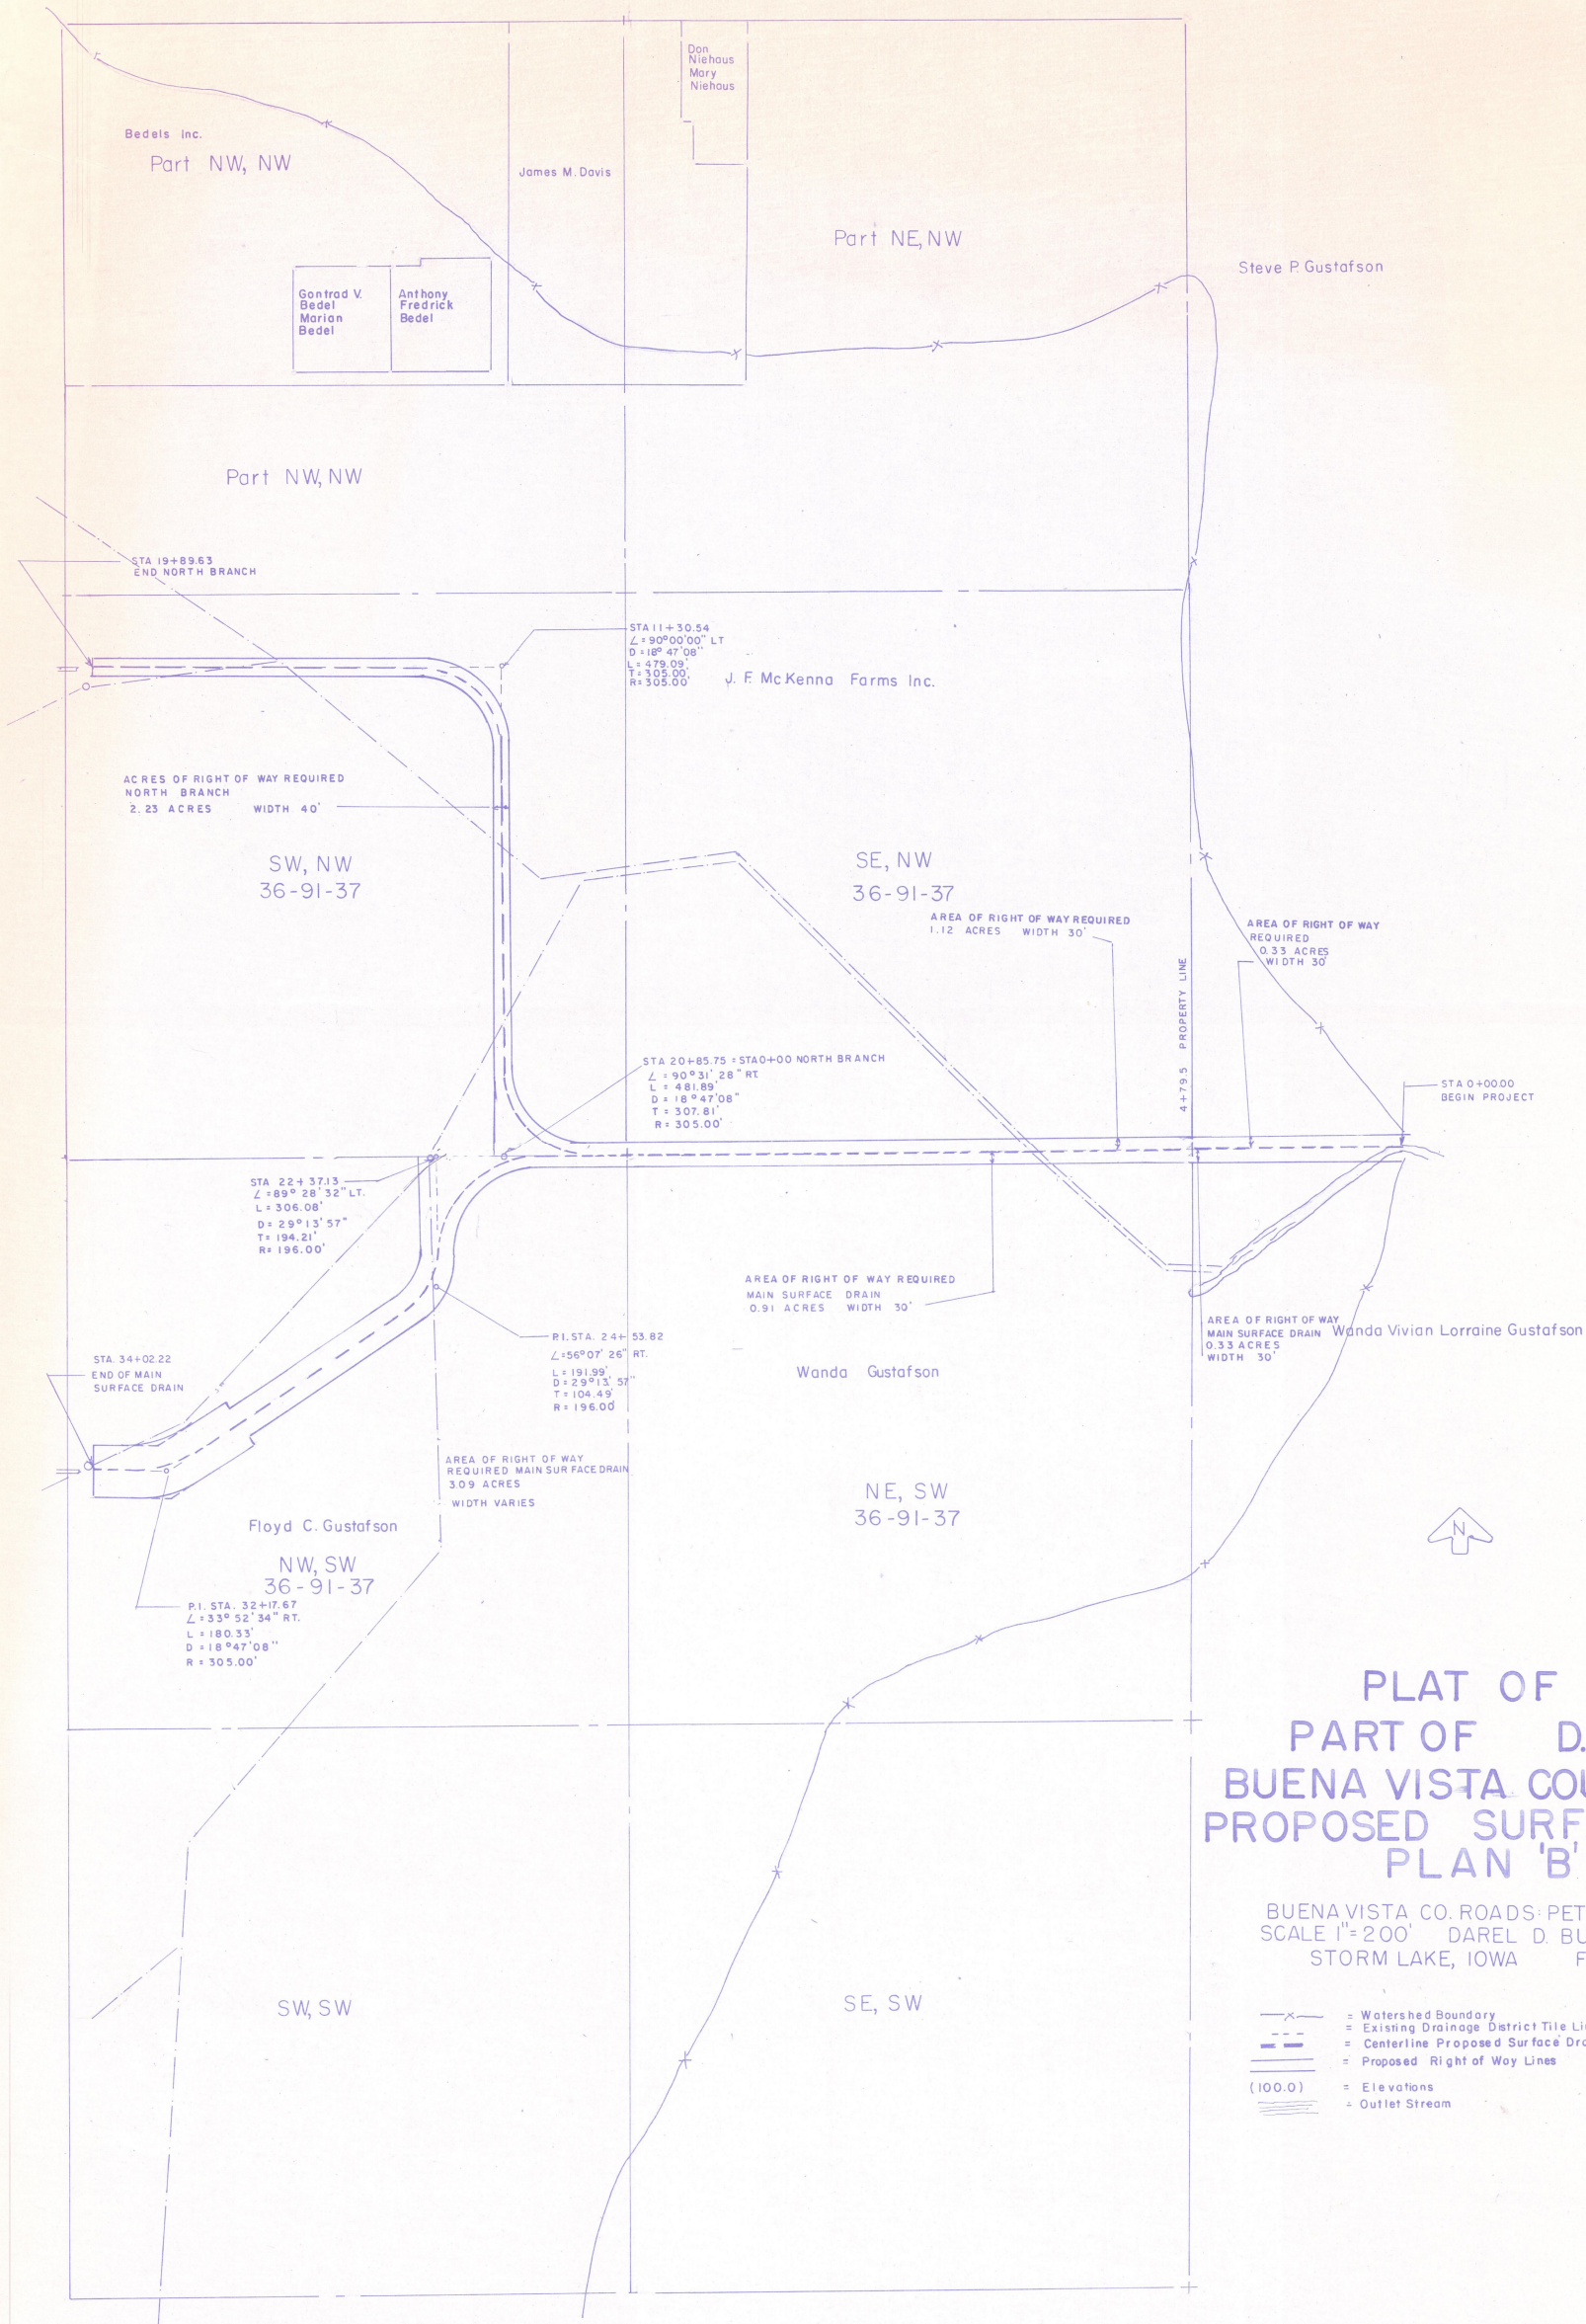

PLAT OF
PART OF D.D. 8
BUENA VISTA COUNTY, IA
PROPOSED SURFACE DRAIN
PLAN 'B'

BUENA VISTA CO. ROADS PETITIONER
SCALE 1"=200' DAREL D. BURNS, ENG.
STORM LAKE, IOWA FEB. 1988

- X— = Watershed Boundary
- - - = Existing Drainage District Tile Lines
- — — = Centerline Proposed Surface Drains
- — — = Proposed Right of Way Lines
- (100.0) = Elevations
- — — = Outlet Stream