


TABLE OF TILE				
DRAIN	STA. TO STA.	LENGTH	SIZE	
Main	0	15	1500'	18"
"	15	37	2200'	14"
Lat.#1	0	11	1100'	10"
"	11	15	400'	8"
"	15	20	500'	7"
"	20	25+39	589'	6"
Lat.#2	0	6	600'	8"
"	6	13+41	741'	6"
Lat.#3	0	2	200'	8"
"	2	8+50	650'	7"
Lat.#4	0	6	600'	6"

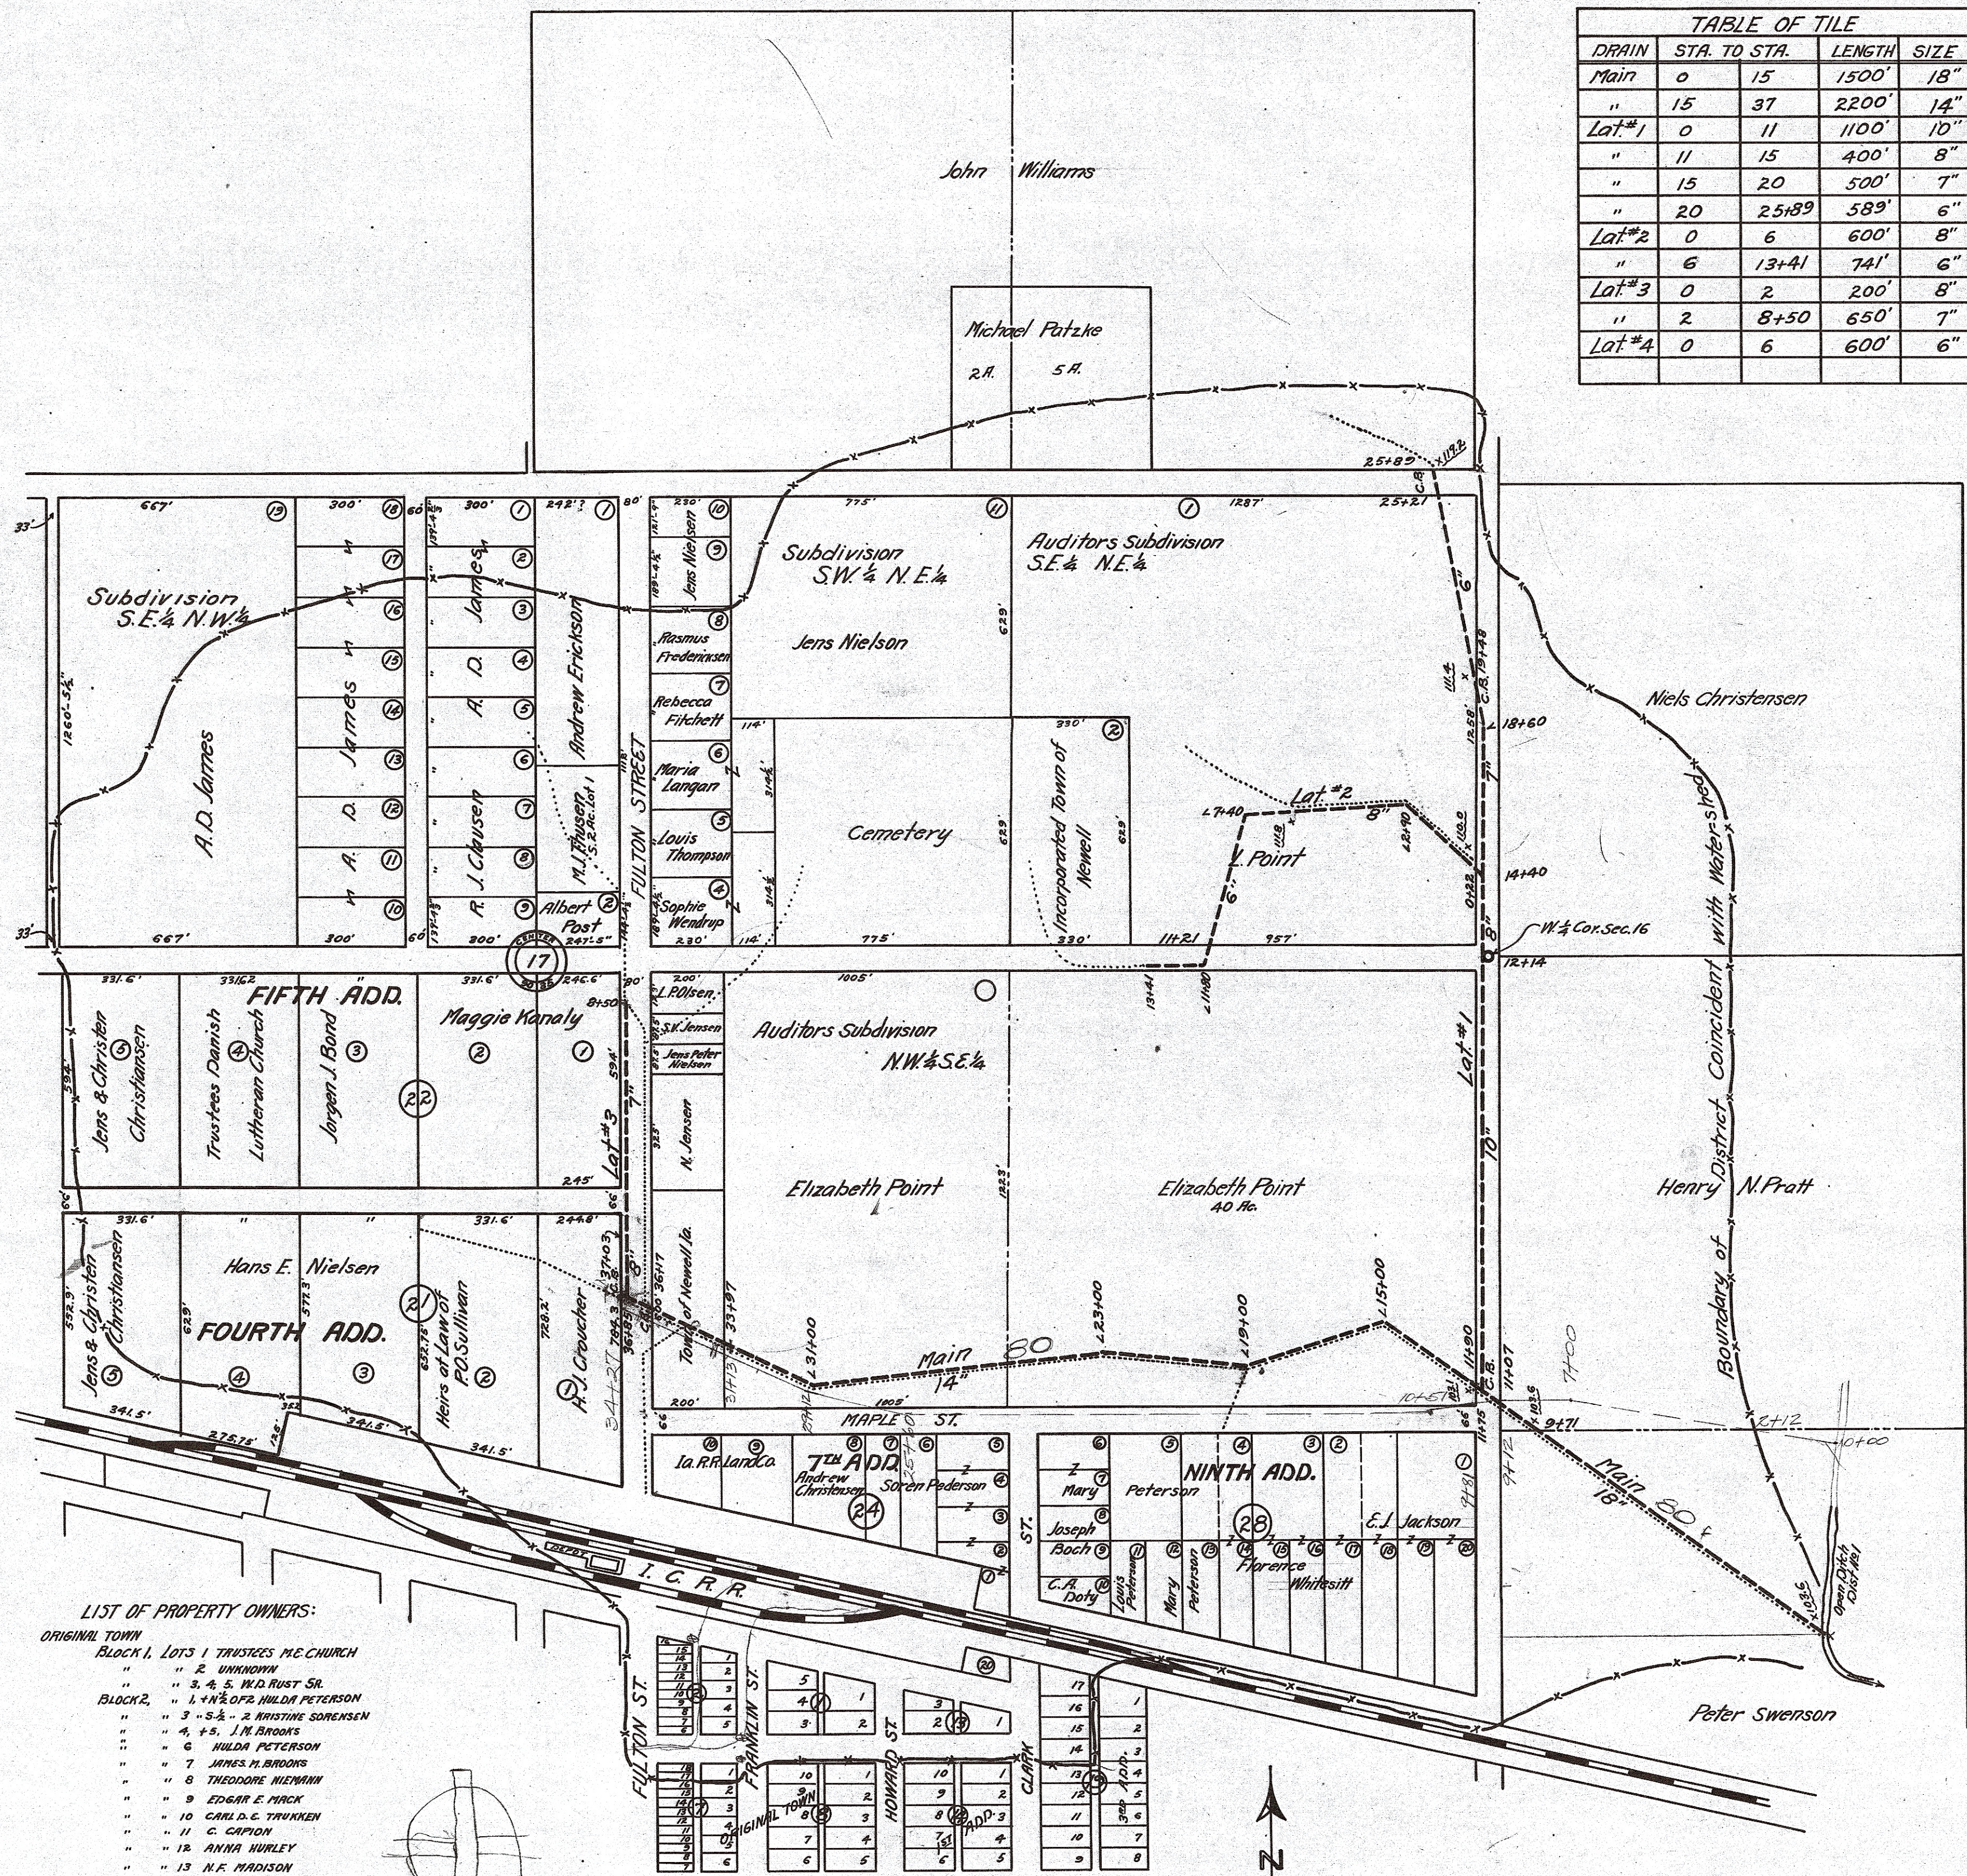

- LIST OF PROPERTY OWNERS:
- ORIGINAL TOWN
- BLOCK 1, LOTS 1 TRUSTEES Mc CHURCH
- " " 2 UNKNOWN
- " " 3, 4, 5, W.D. RUST SR.
- BLOCK 2,
- " " 1, 1/2 OF 2, HULDA PETERSON
- " " 3 " 5 1/2 - 2 KRISTINE SORESEN
- " " 4, 5, J.M. BROOKS
- " " 6, HULDA PETERSON
- " " 7, JAMES M. BROOKS
- " " 8, THEODORE NIEMANN
- " " 9, EDGAR E. MARCK
- " " 10, CARL D.C. THUNKEN
- " " 11, C. CARPON
- " " 12, ANNA HURLEY
- " " 13, H.E. MADISON
- " " 14, R.R. LOONIS
- " " 15, HENRY C. POINT W.D. RUST
- " " 16, M. PATZKE
- BLOCK 7 LOT 1 INCORPORATED TOWN OF NEWELL
- " " 17, 18, FIRST NATL BANK
- FIRST ADD.
- BLOCK 13 LOT 1 JOHN T. NEWTON
- " " 2 CATHERINE JENSEN
- " " 3 PETER LARSON
- THIRD ADD.
- BLOCK 19 LOTS 14, 15, 16, 17, INDEPENDENCE SCHOOL
- DISTRICT OF NEWELL
- BLOCK 20 WM. WITTER

MAP OF
DRAINAGE DISTRICT #80
BUENA VISTA COUNTY IA.
N. JENSEN ET AL. PETITIONERS
SCALE 1" = 300' A.H. CUNNINGHAM ENG'R.
STORM LAKE IA. JULY 1915