




CONCRETE DROP  
Scale  $\frac{1}{4}$ " = 1'-0"

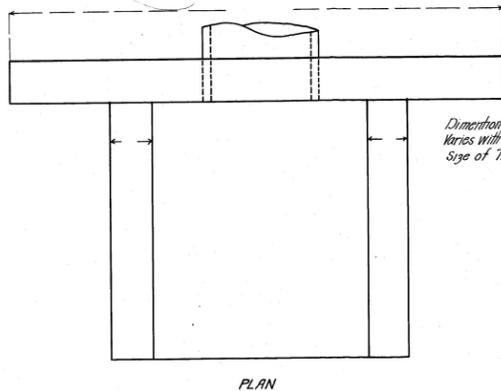


Dimensions on Bulkhead Varies with Location and Size of Tile

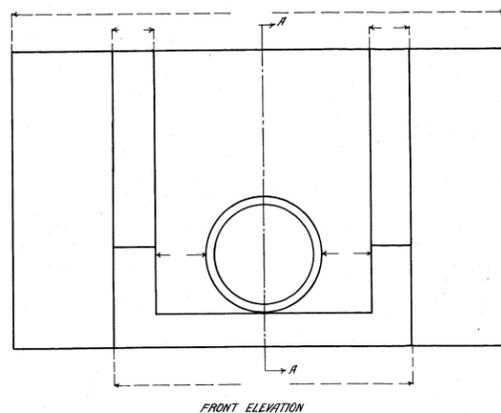



STANDARD BULKHEAD

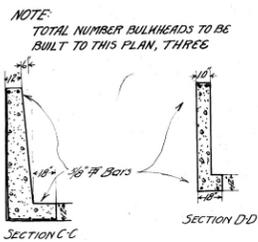


NOTE:  
TOTAL NUMBER BULKHEADS TO BE BUILT TO THIS PLAN, THREE

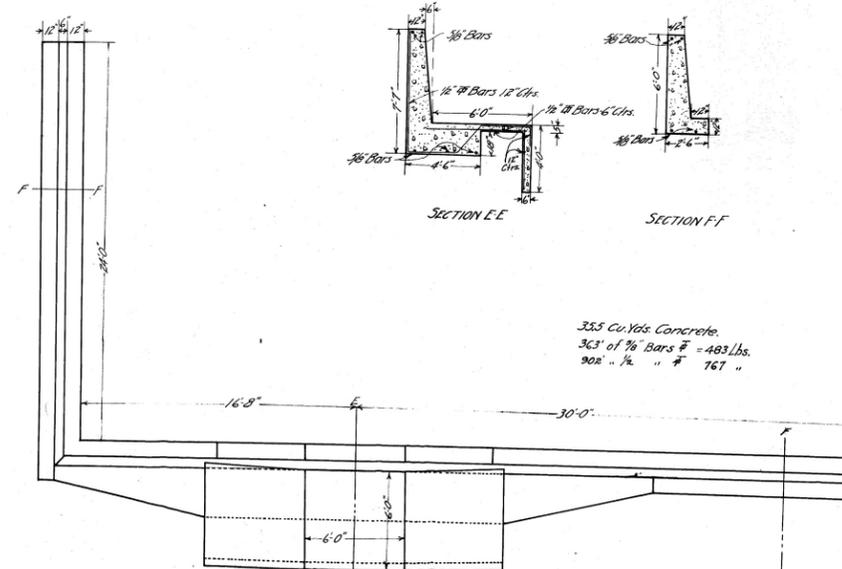

BULKHEAD UPPER END MAIN DITCH  
Scale  $\frac{1}{4}$ " = 1'-0"

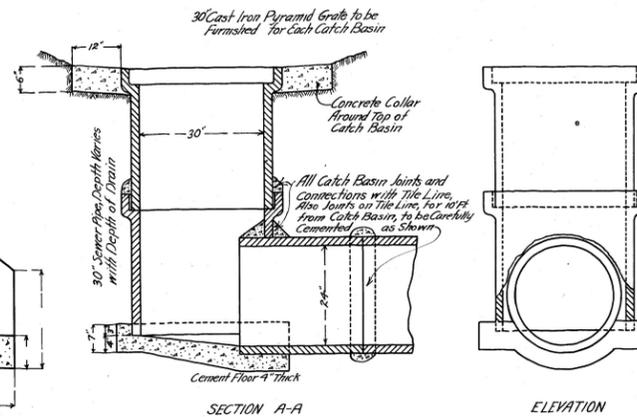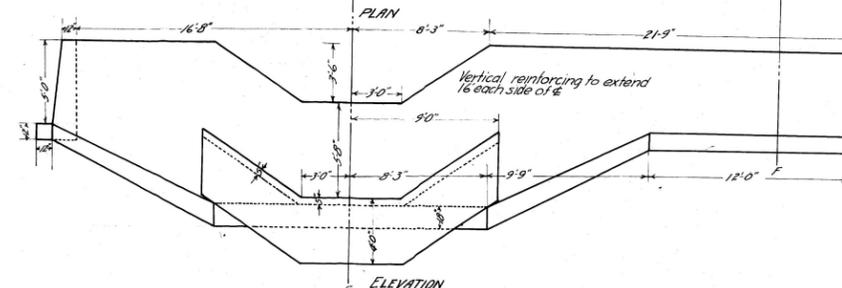

SPECIAL CATCH BASIN  
SCALE  $\frac{3}{4}$ " = 1'

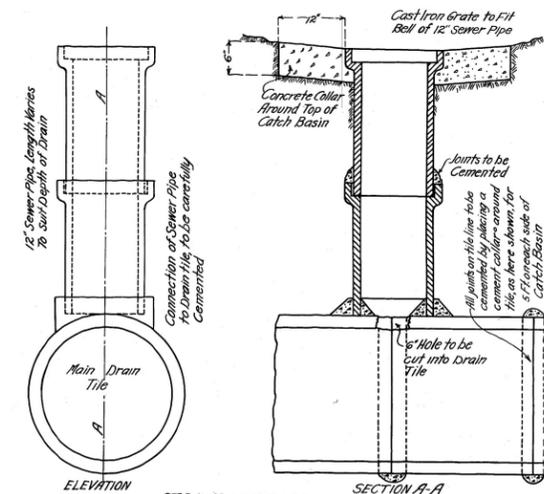

STANDARD CATCH BASIN  
SCALE 1" = 1'

DETAILS OF  
CONCRETE WORK & CATCH BASINS  
FOR  
DRAINAGE DISTRICT #83  
BUENA VISTA COUNTY IA.  
STORM LAKE IA MARCH 1916  
A.H. CUNNINGHAM ENGR.

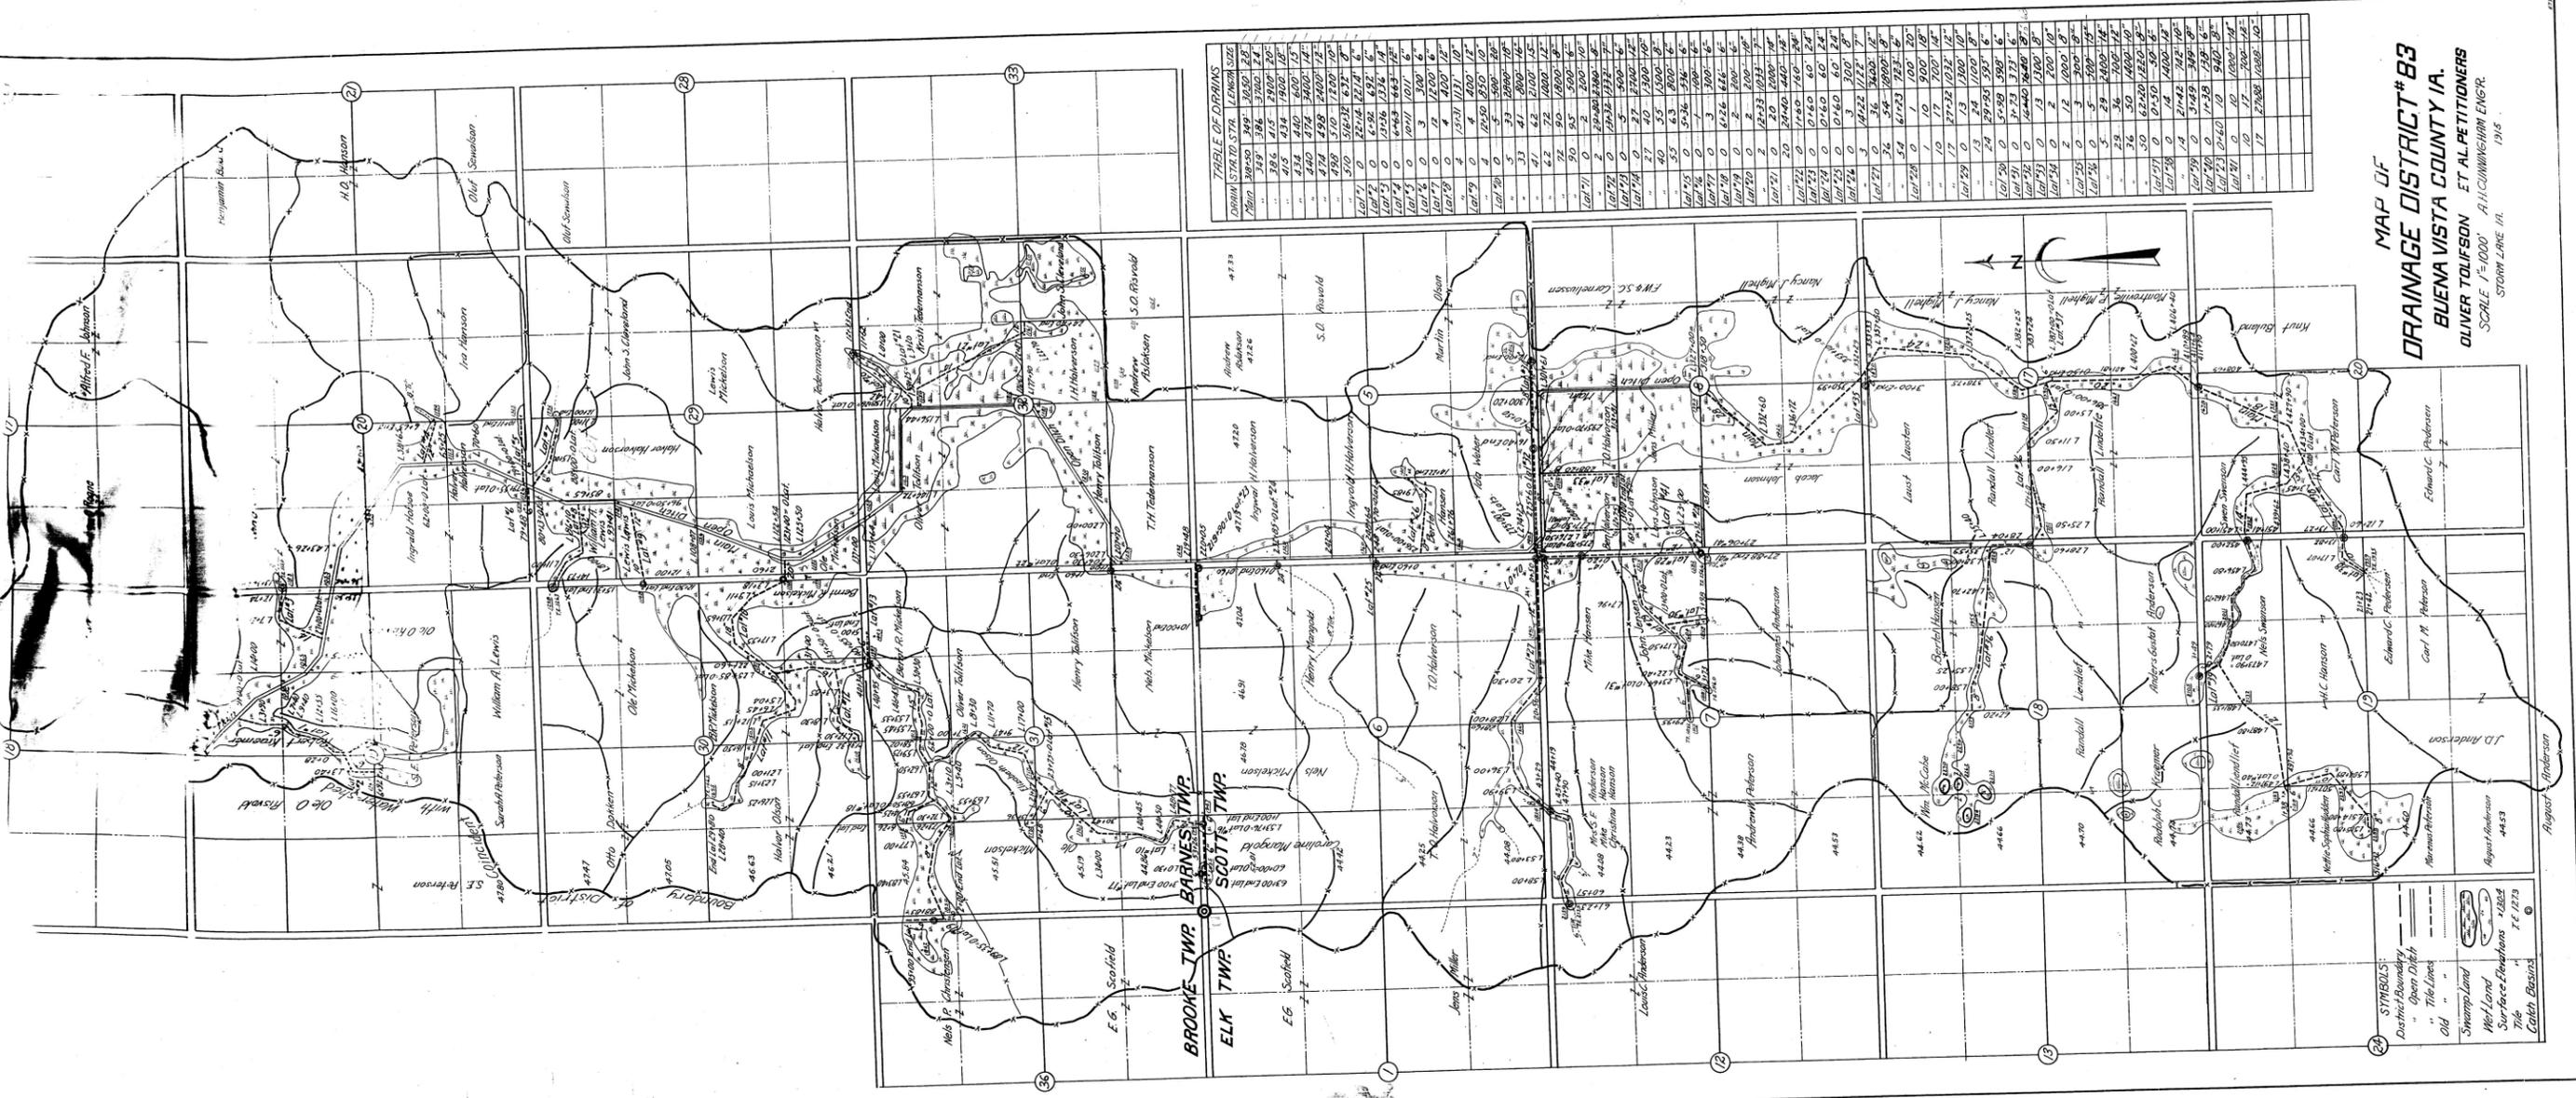


TABLE OF DRAINAGE

DRAIN	STA TO STA	LENGTH	SIZE
MAP OF  
**DRAINAGE DISTRICT #83**  
 BUENA VISTA COUNTY IA.  
 OLIVER TOLFSON ET AL PETITIONERS  
 SCALE 1"=1000' A.H. CUNNINGHAM ENGR.  
 STORM LAKE IA. 1915

- SYMBOLS
- - - District Boundary
  - - - Open Ditch
  - - - Tile Lines
  - - - Old
  - Swamp Land
  - Wet Land
  - Surface Elevation
