


Sec. 17, 18, 19, 20-23 SS. (Poland Twp.)

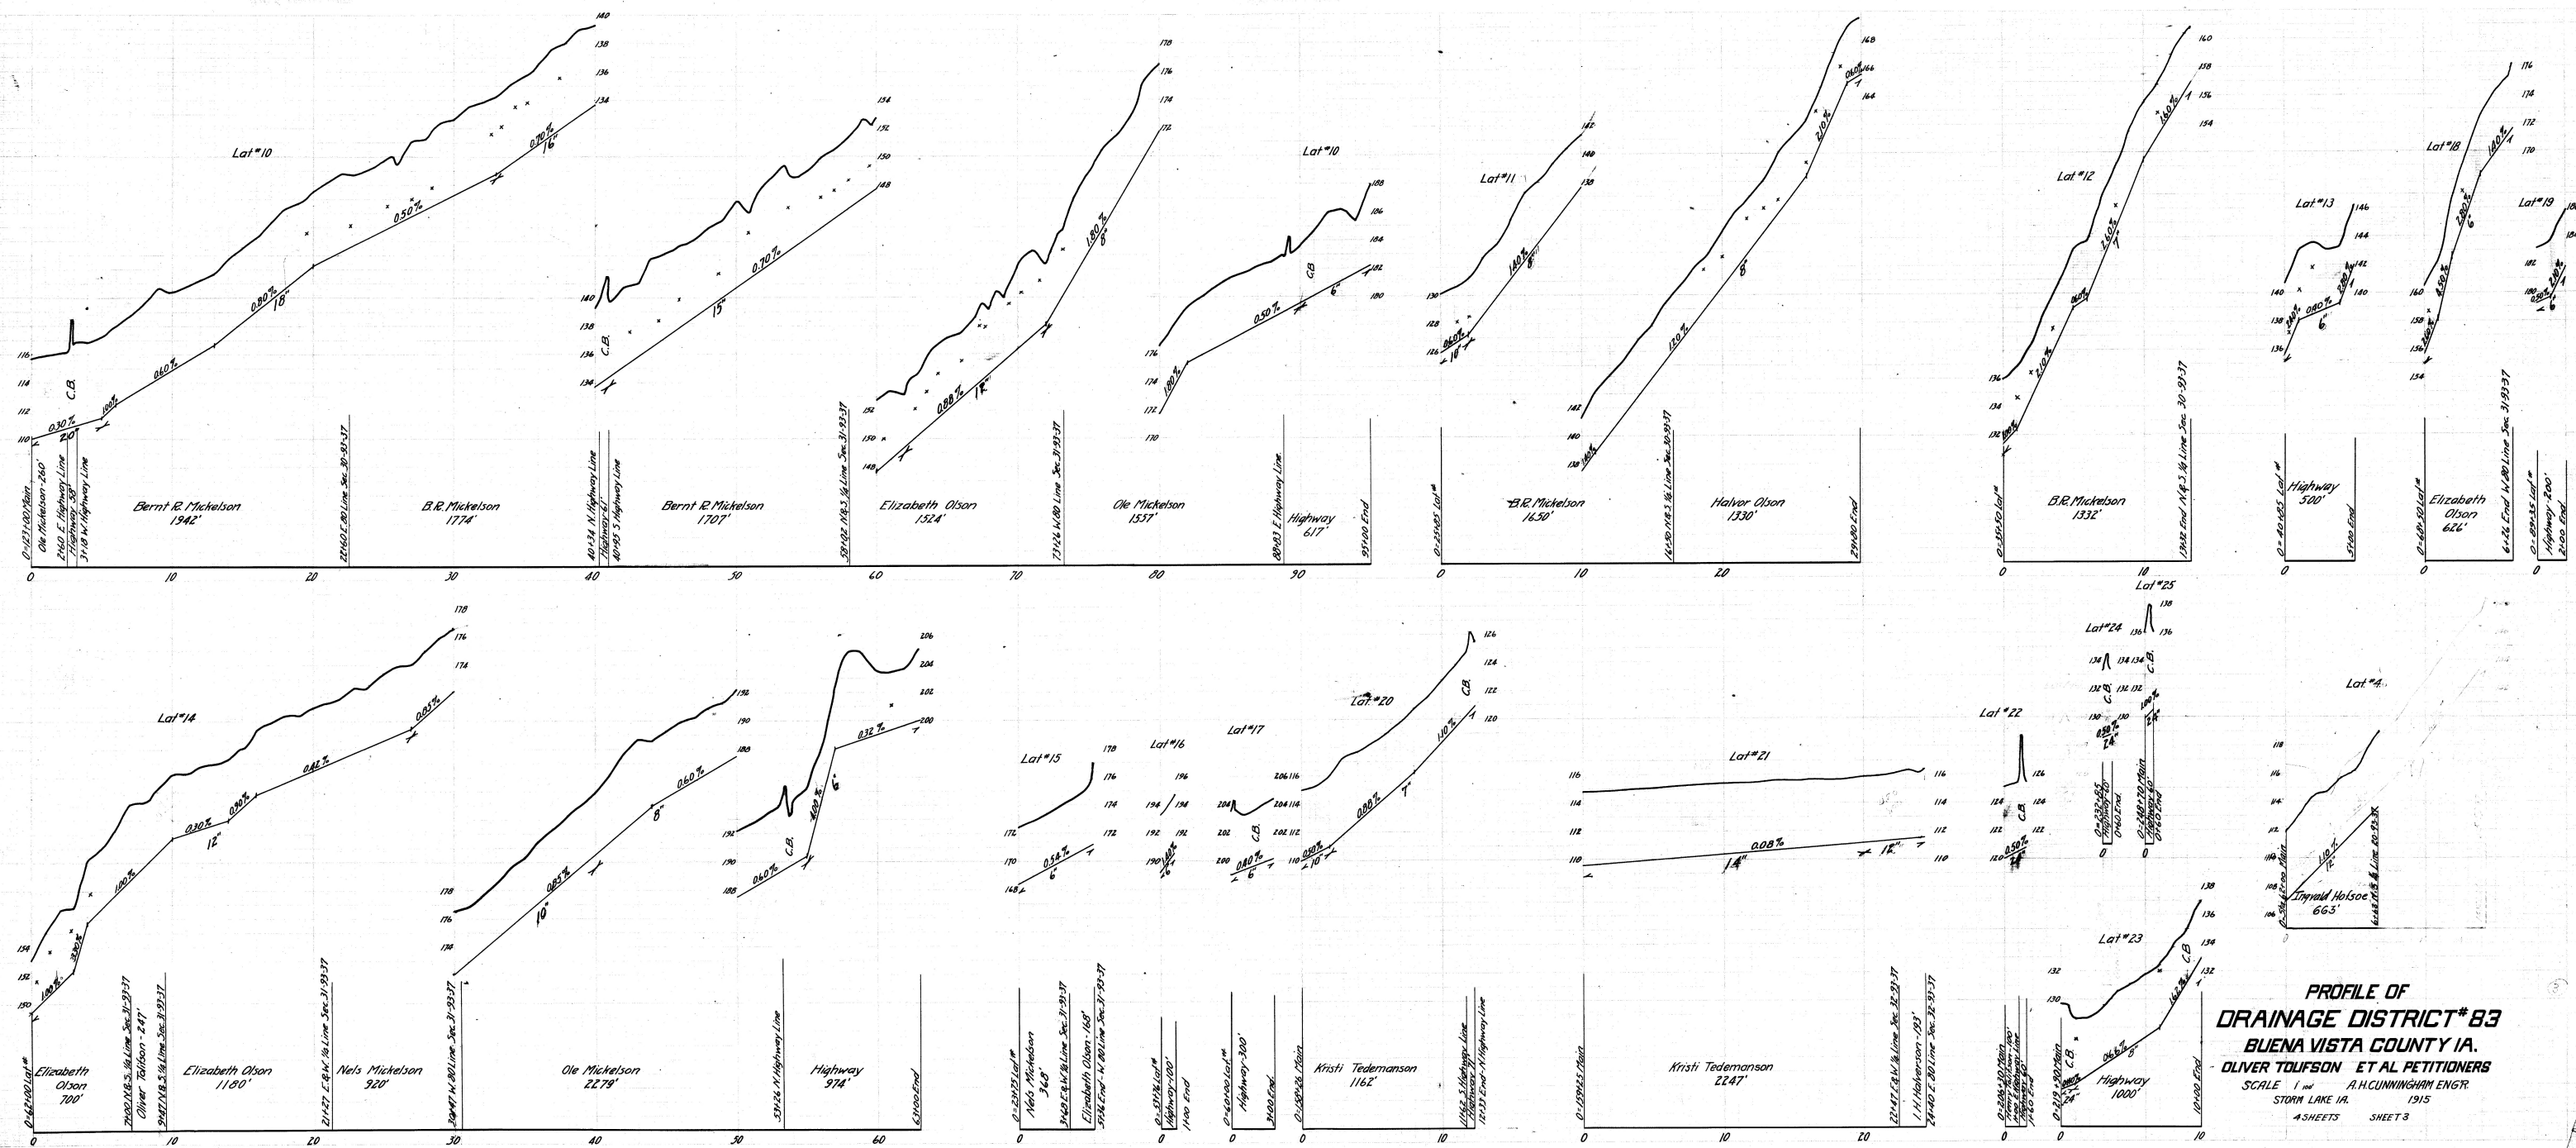

PROFILE OF
DRAINAGE DISTRICT #83
BUENA VISTA COUNTY IA.
OLIVER TOLFSON ET AL PETITIONERS
SCALE 1" = 40' A.H. CUNNINGHAM ENGR.
STORM LAKE IA. 1915
4 SHEETS SHEET 3