

RANGE 35 WEST

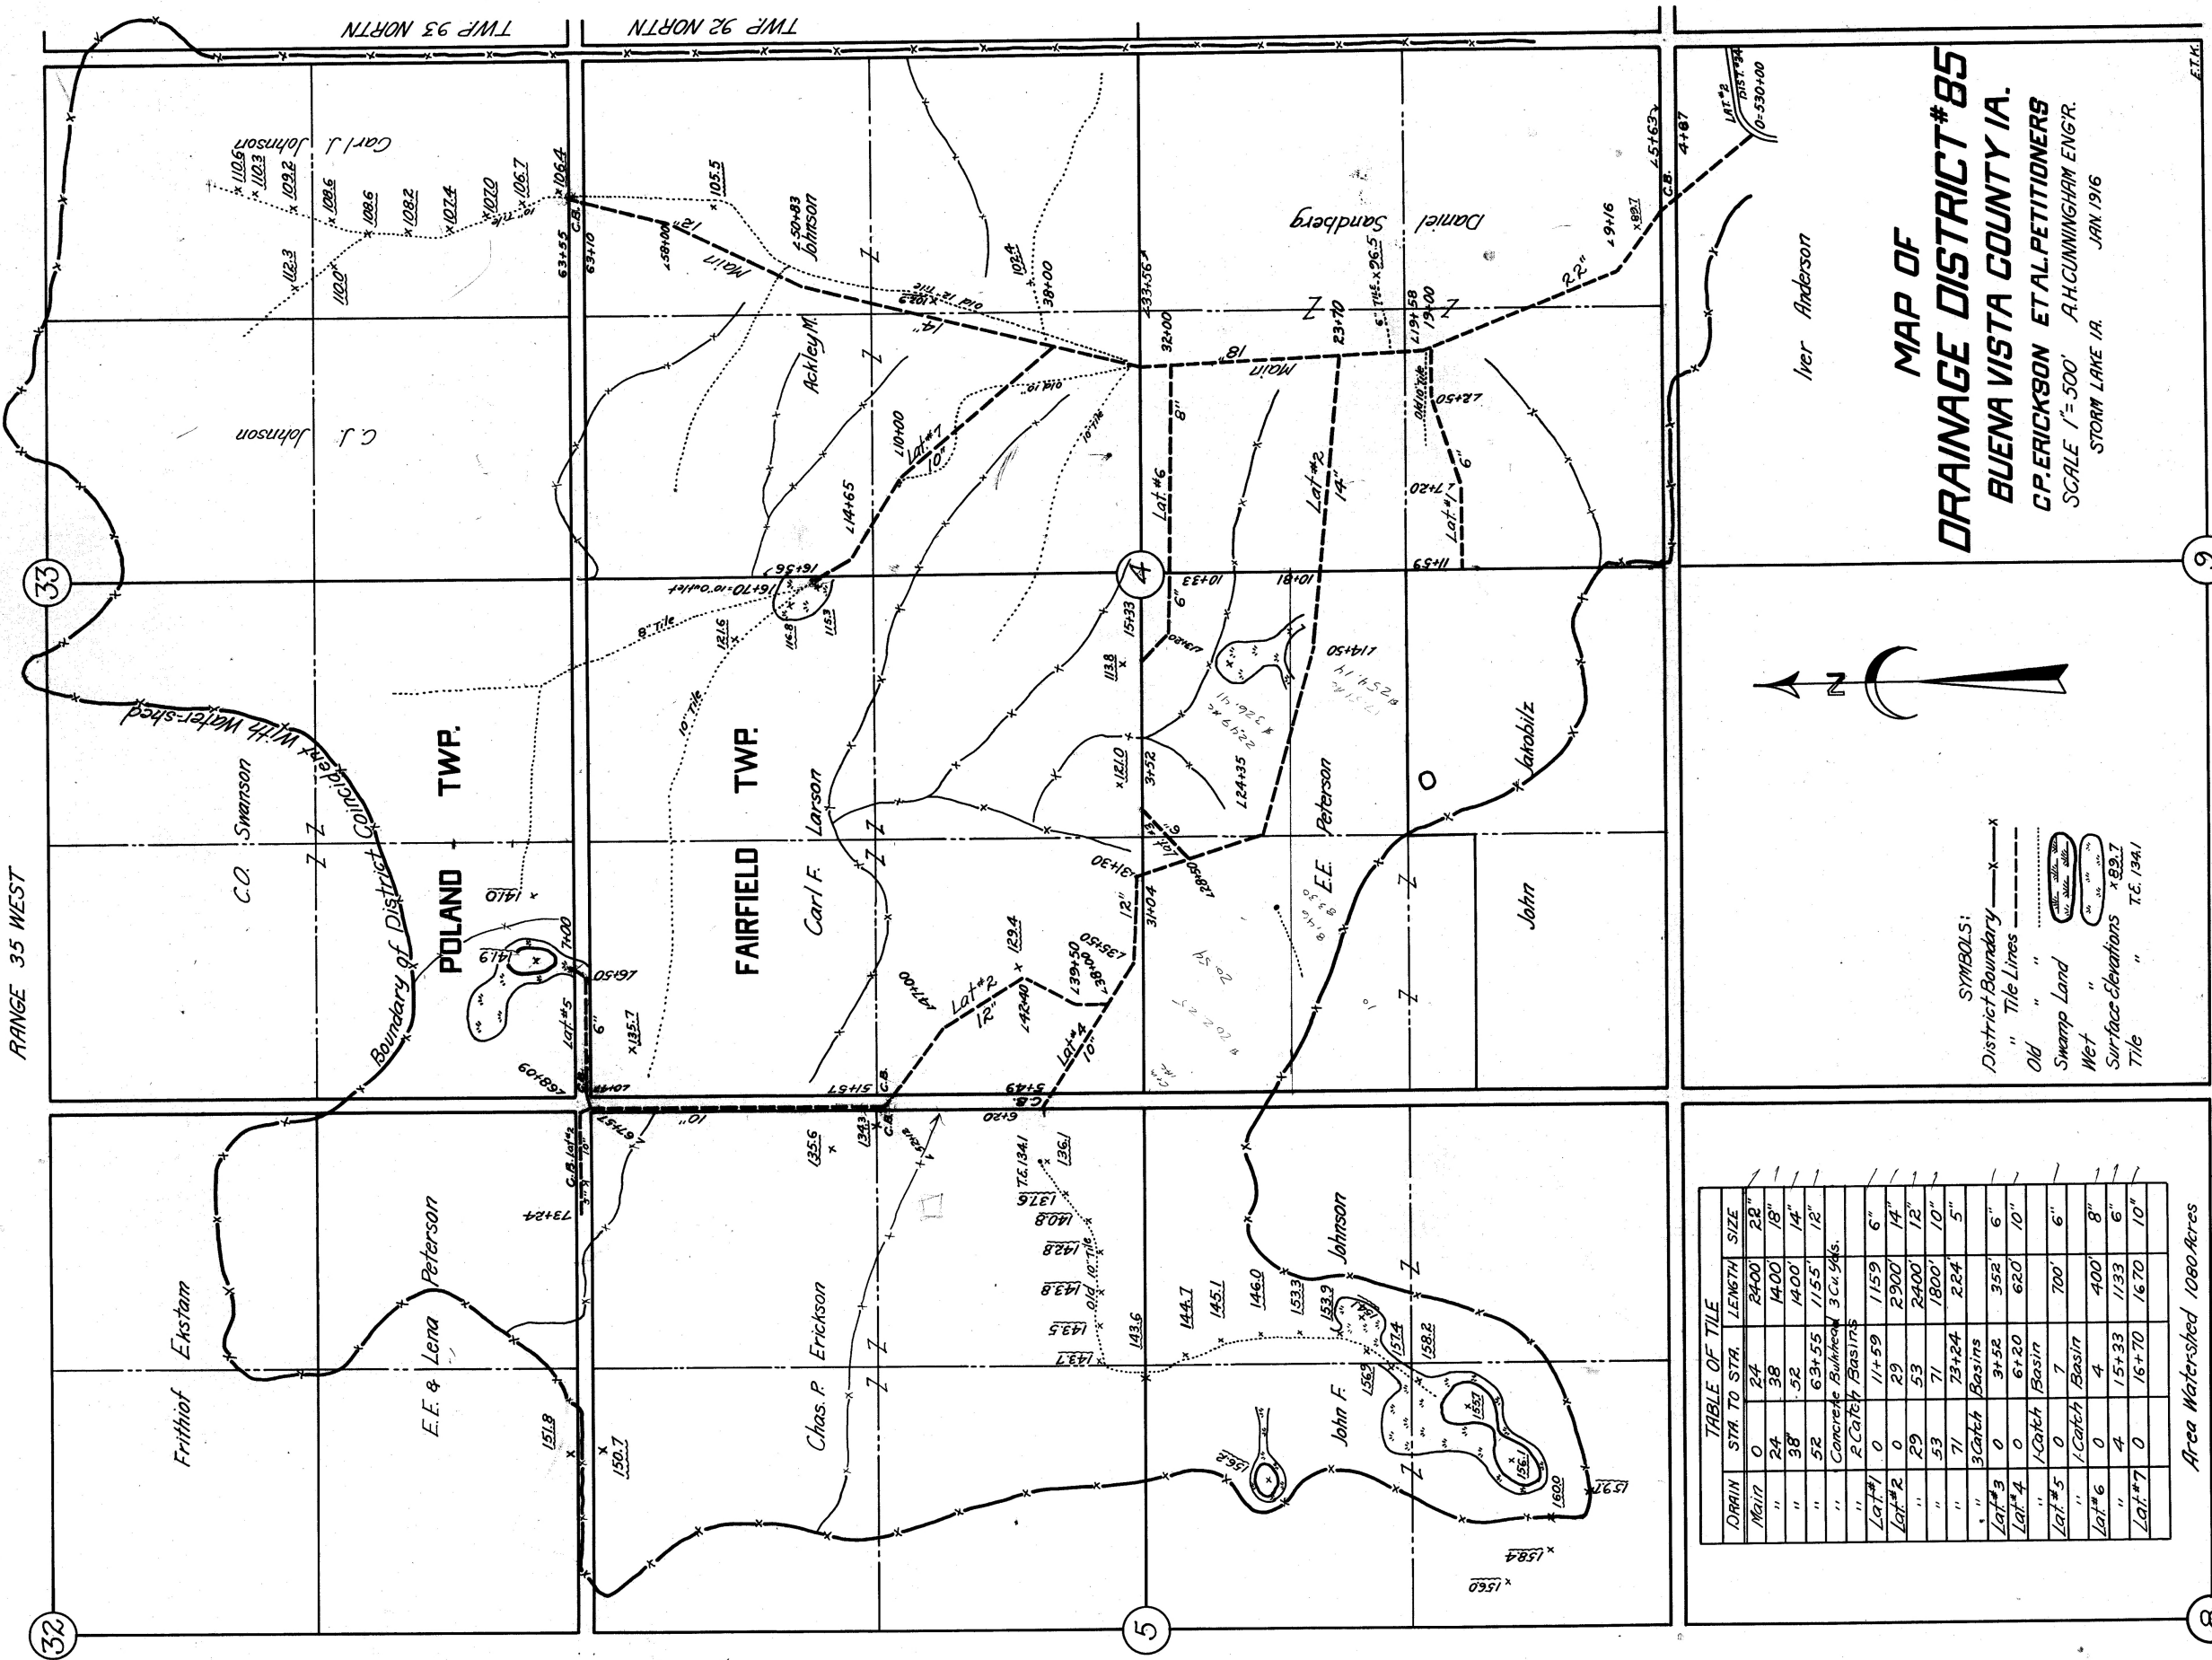


TABLE OF TILE			
DRAIN	STA. TO STA.	LENGTH	SIZE
Main	0	24	24" 28"
"	24	38	14" 18"
"	38	52	14" 14"
"	52	63+55	1155' 12"
"	Concrete Buried 3 Cu Yds.		
"	P. Catch Basins		
Lat #1	0	11+59	1159' 6"
Lat #2	0	29	2900' 14"
"	29	53	2400' 12"
"	53	71	1800' 10"
"	71	73+24	224' 5"
"	3 Catch Basins		
Lat #3	0	31+52	352' 6"
Lat #4	0	61+20	620' 10"
"	1 Catch Basin		
Lat #5	0	7	700' 6"
"	1 Catch Basin		
Lat #6	0	4	400' 8"
"	4	15+33	1133' 6"
Lat #7	0	16+70	1670' 10"

Area Watershed 1080 Acres



SYMBOLS:
District Boundary ———
" Tile Lines ———
Old " " ———
Swamp Land ———
Wet " ———
Surface Elevations x 83.7
Tile " T.E. 1941

MAP OF
DRAINAGE DISTRICT #85
BUENA VISTA COUNTY IA.
C.P. ERICKSON ET AL. PETITIONERS
SCALE 1"=500' A.H. CUNNINGHAM ENGR.
JAN 1916
STORM LAKE IA.

FILE