

**MAP OF
DRAINAGE DISTRICT #86
BUENA VISTA COUNTY IA.
CHRIS IVERSON ET AL PETITIONERS**

SCALE 1"=500' A.H.CUNNINGHAM ENGR.
STORM LAKE IA. JAN 1916

- SYMBOLS:**
- Watershed Boundary
 - District
 - " Tile Lines
 - " Old " Swamp Land
 - " Wet "
 - " Surface Elevations
 - " Tile


TABLE OF TILE

DRAIN	STR TO STR	LENGTH	SIZE
Mait	0	4200	12"
"	42	2300	10"
"	65	800'	8"
"	73	900'	6"
"	5 Catch Basins		
1-Conc	1 Head 2 Cu. Yds.		
2-Gr	0	5	500'
"	5	36+37	3137'
1-Conc	0	6+40	640'
2-Gr	0	6+40	640'

Area District 830 Acres
" Watershed 310 "

Roads 800.00

ET AL

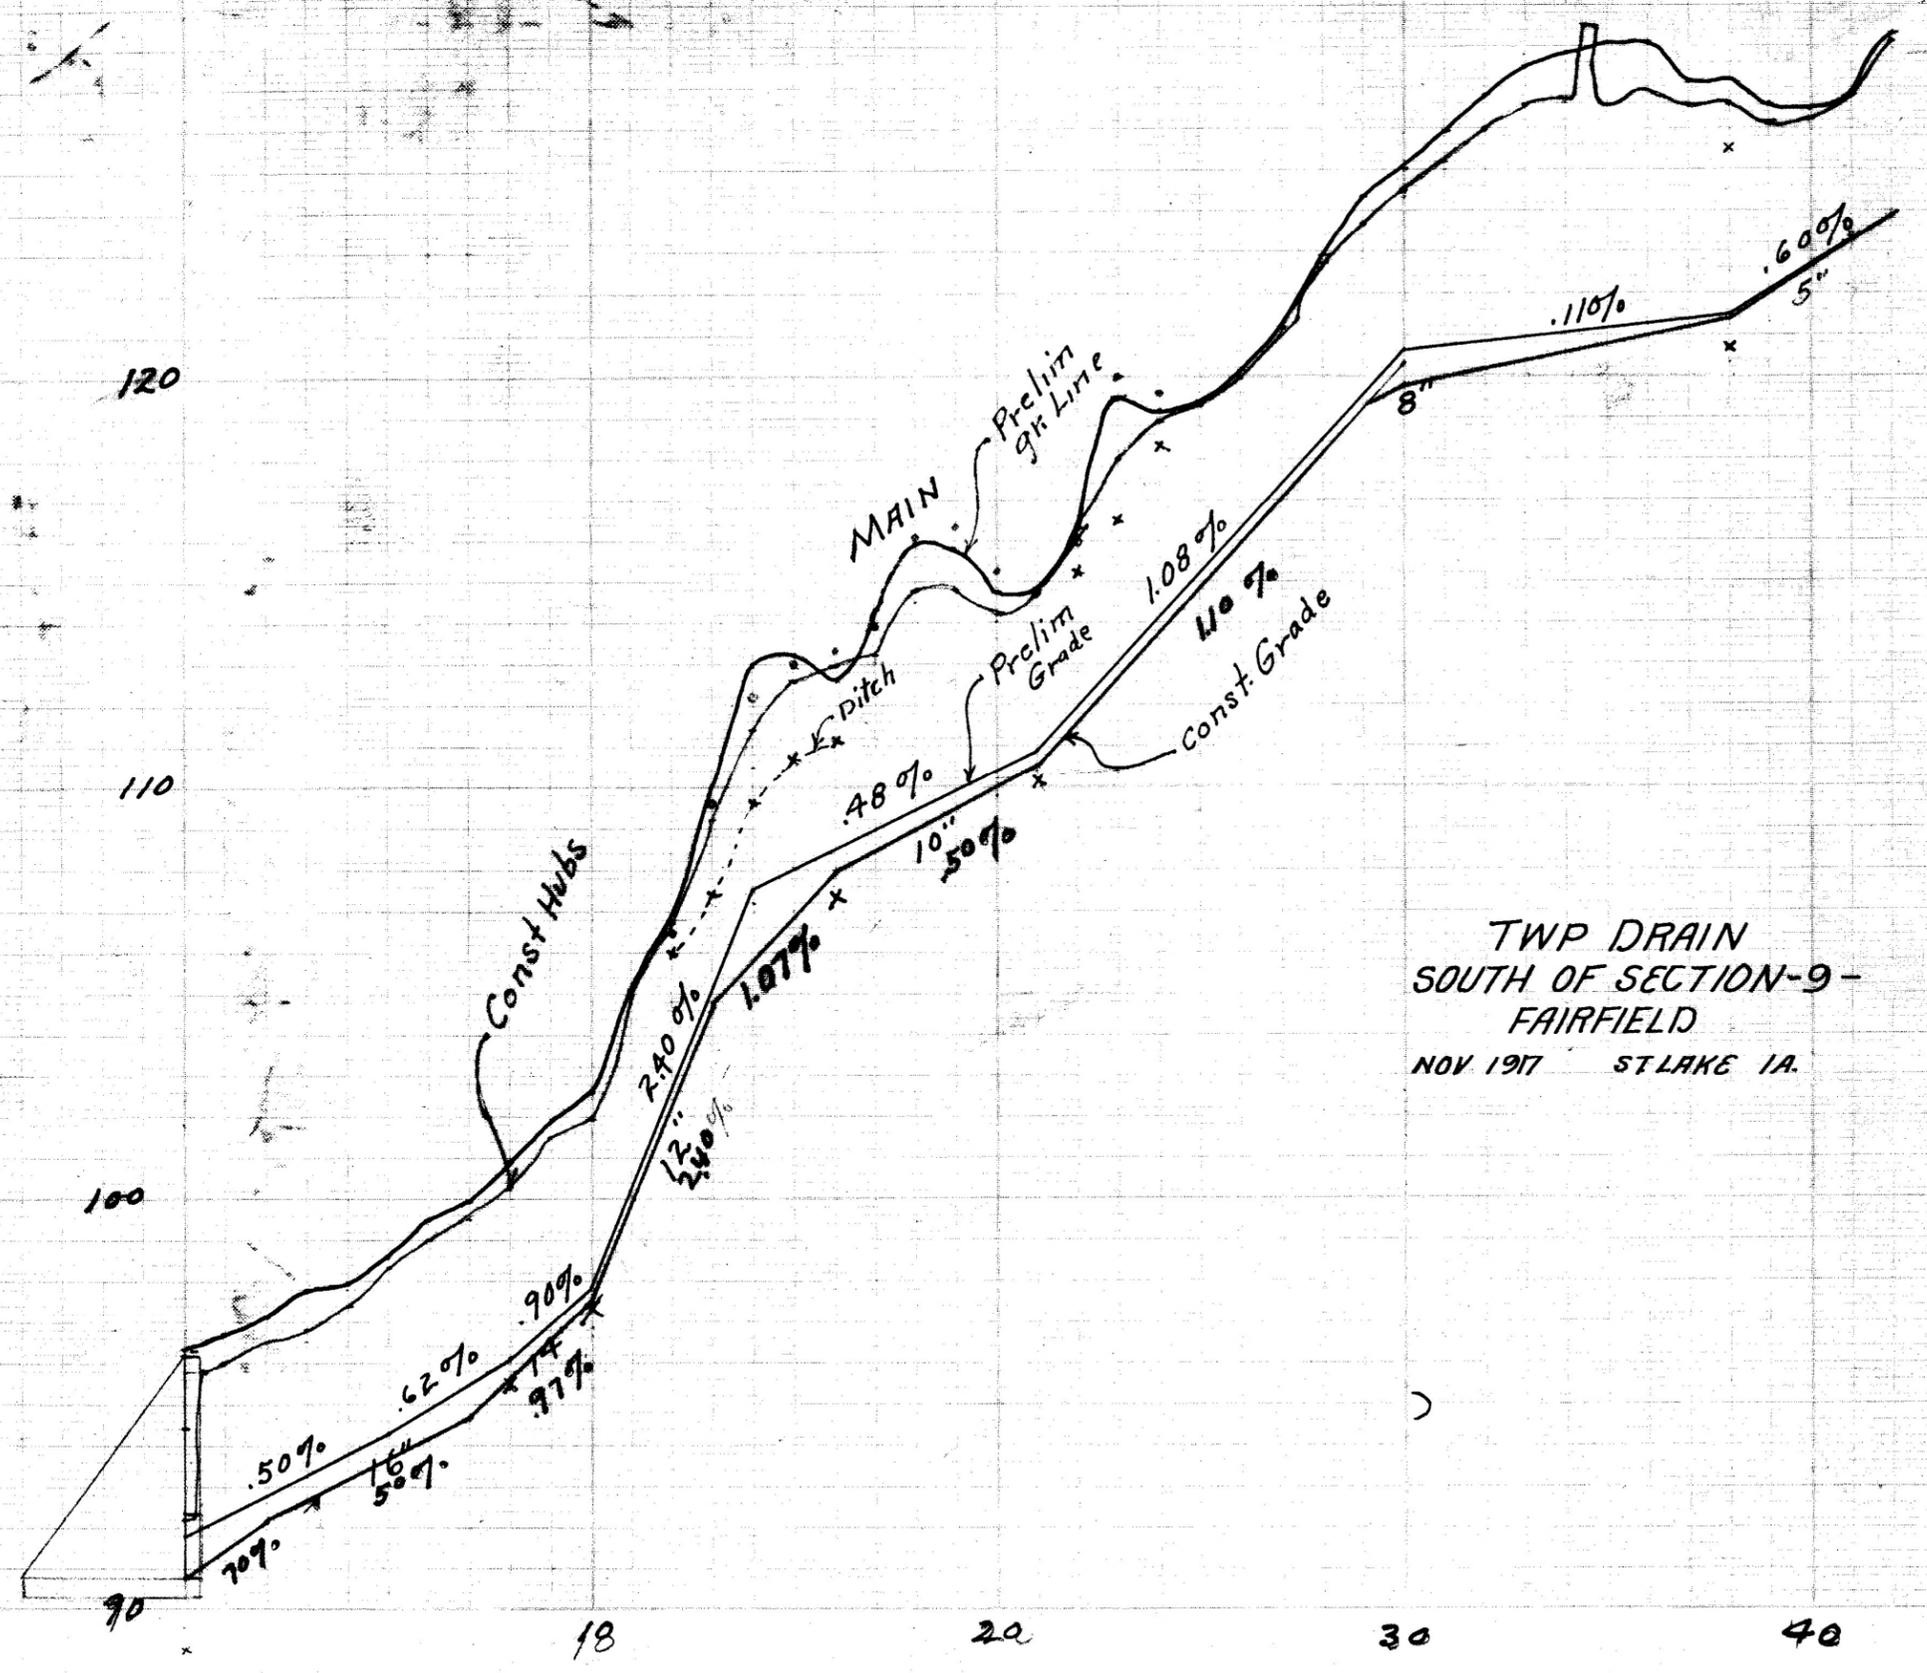

TWP DRAIN
 SOUTH OF SECTION-9-
 FAIRFIELD
 NOV 1917 ST LAKE IA.