

**MAP OF
DRAINAGE DISTRICT #87
BUENA VISTA COUNTY IA.**
J. W. ALPERS ET AL. PETITIONERS
SCALE 1"=500' A.H. GUNNINGHAM ENGR.
STORM LAKE IA. JAN. 1916


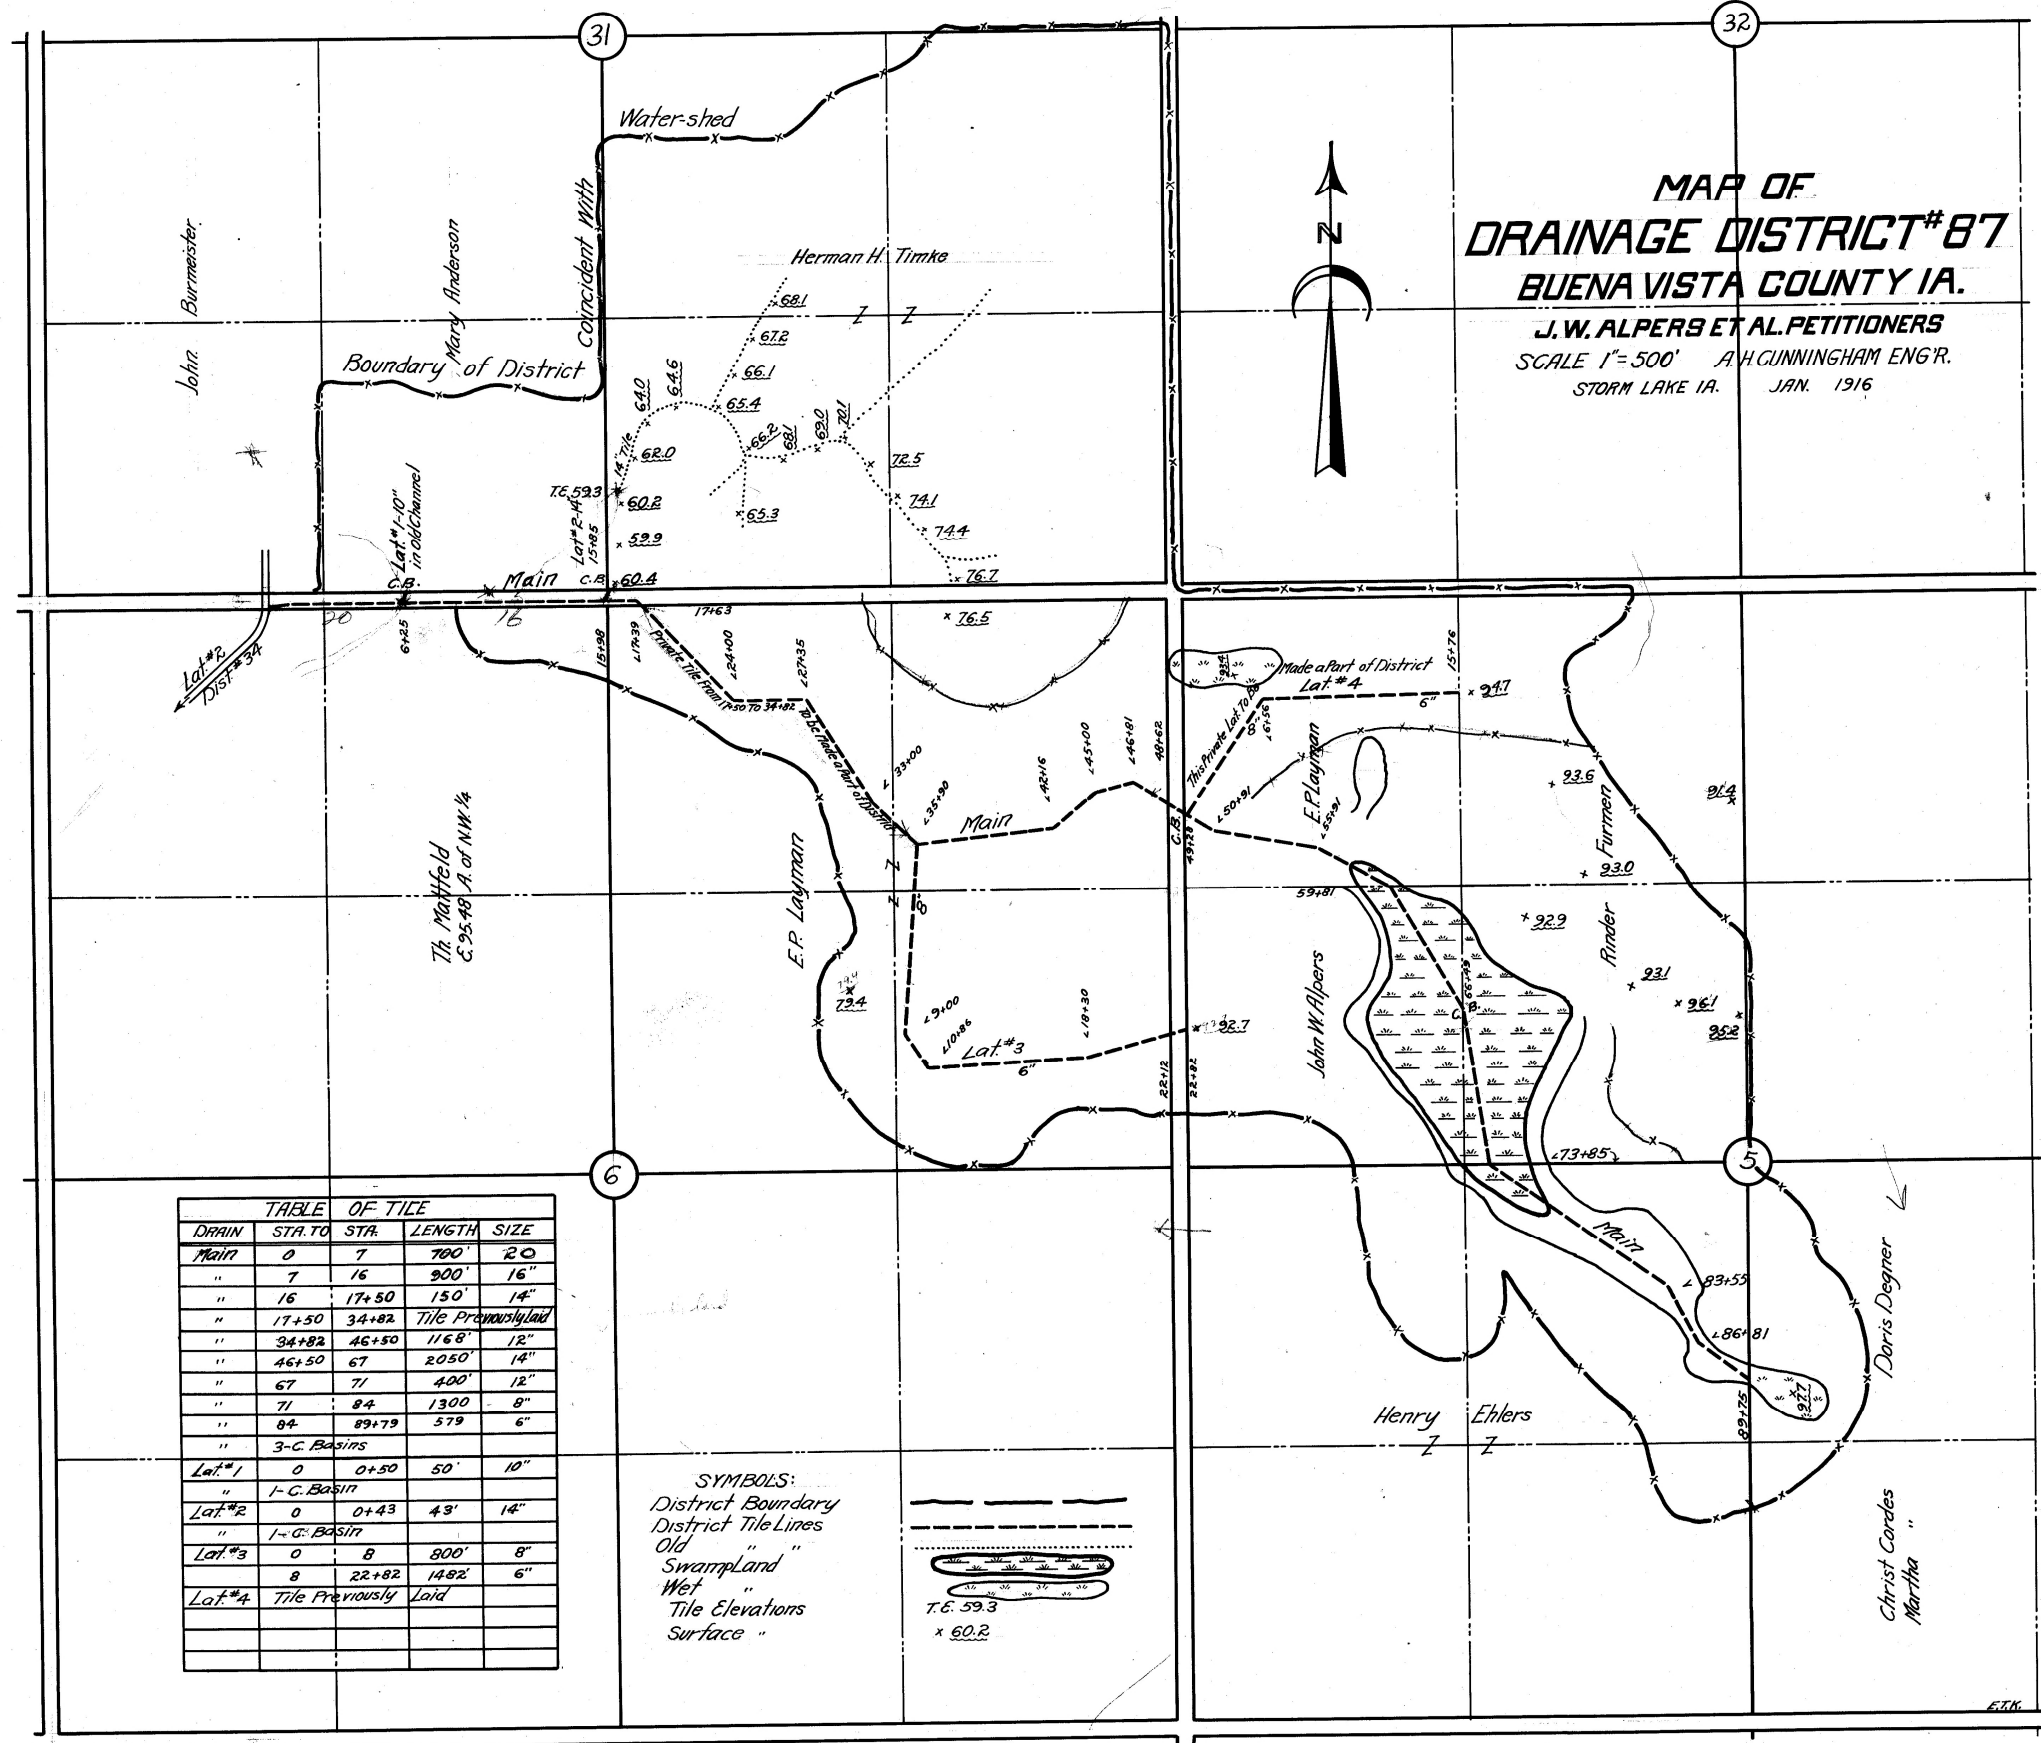


TABLE OF TILE

DRAIN	STA. TO	STA.	LENGTH	SIZE
Main	0	7	700'	20"
"	7	16	900'	16"
"	16	17+50	150'	14"
"	17+50	34+82	Tile Previously laid	
"	34+82	46+50	1168'	12"
"	46+50	67	2050'	14"
"	67	71	400'	12"
"	71	84	1300'	8"
"	84	89+79	579'	6"
3-C Basins				
Lat #1	0	0+50	50'	10"
"	1-C Basin			
Lat #2	0	0+43	43'	14"
"	1-C Basin			
Lat #3	0	8	800'	8"
"	8	22+82	1482'	6"
Lat #4	Tile Previously laid			

SYMBOLS:
District Boundary
District Tile Lines
Old
Swamp Land
Wet
Tile Elevations
Surface "

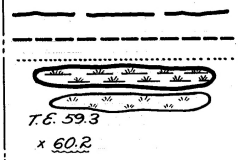

E.T.K.