

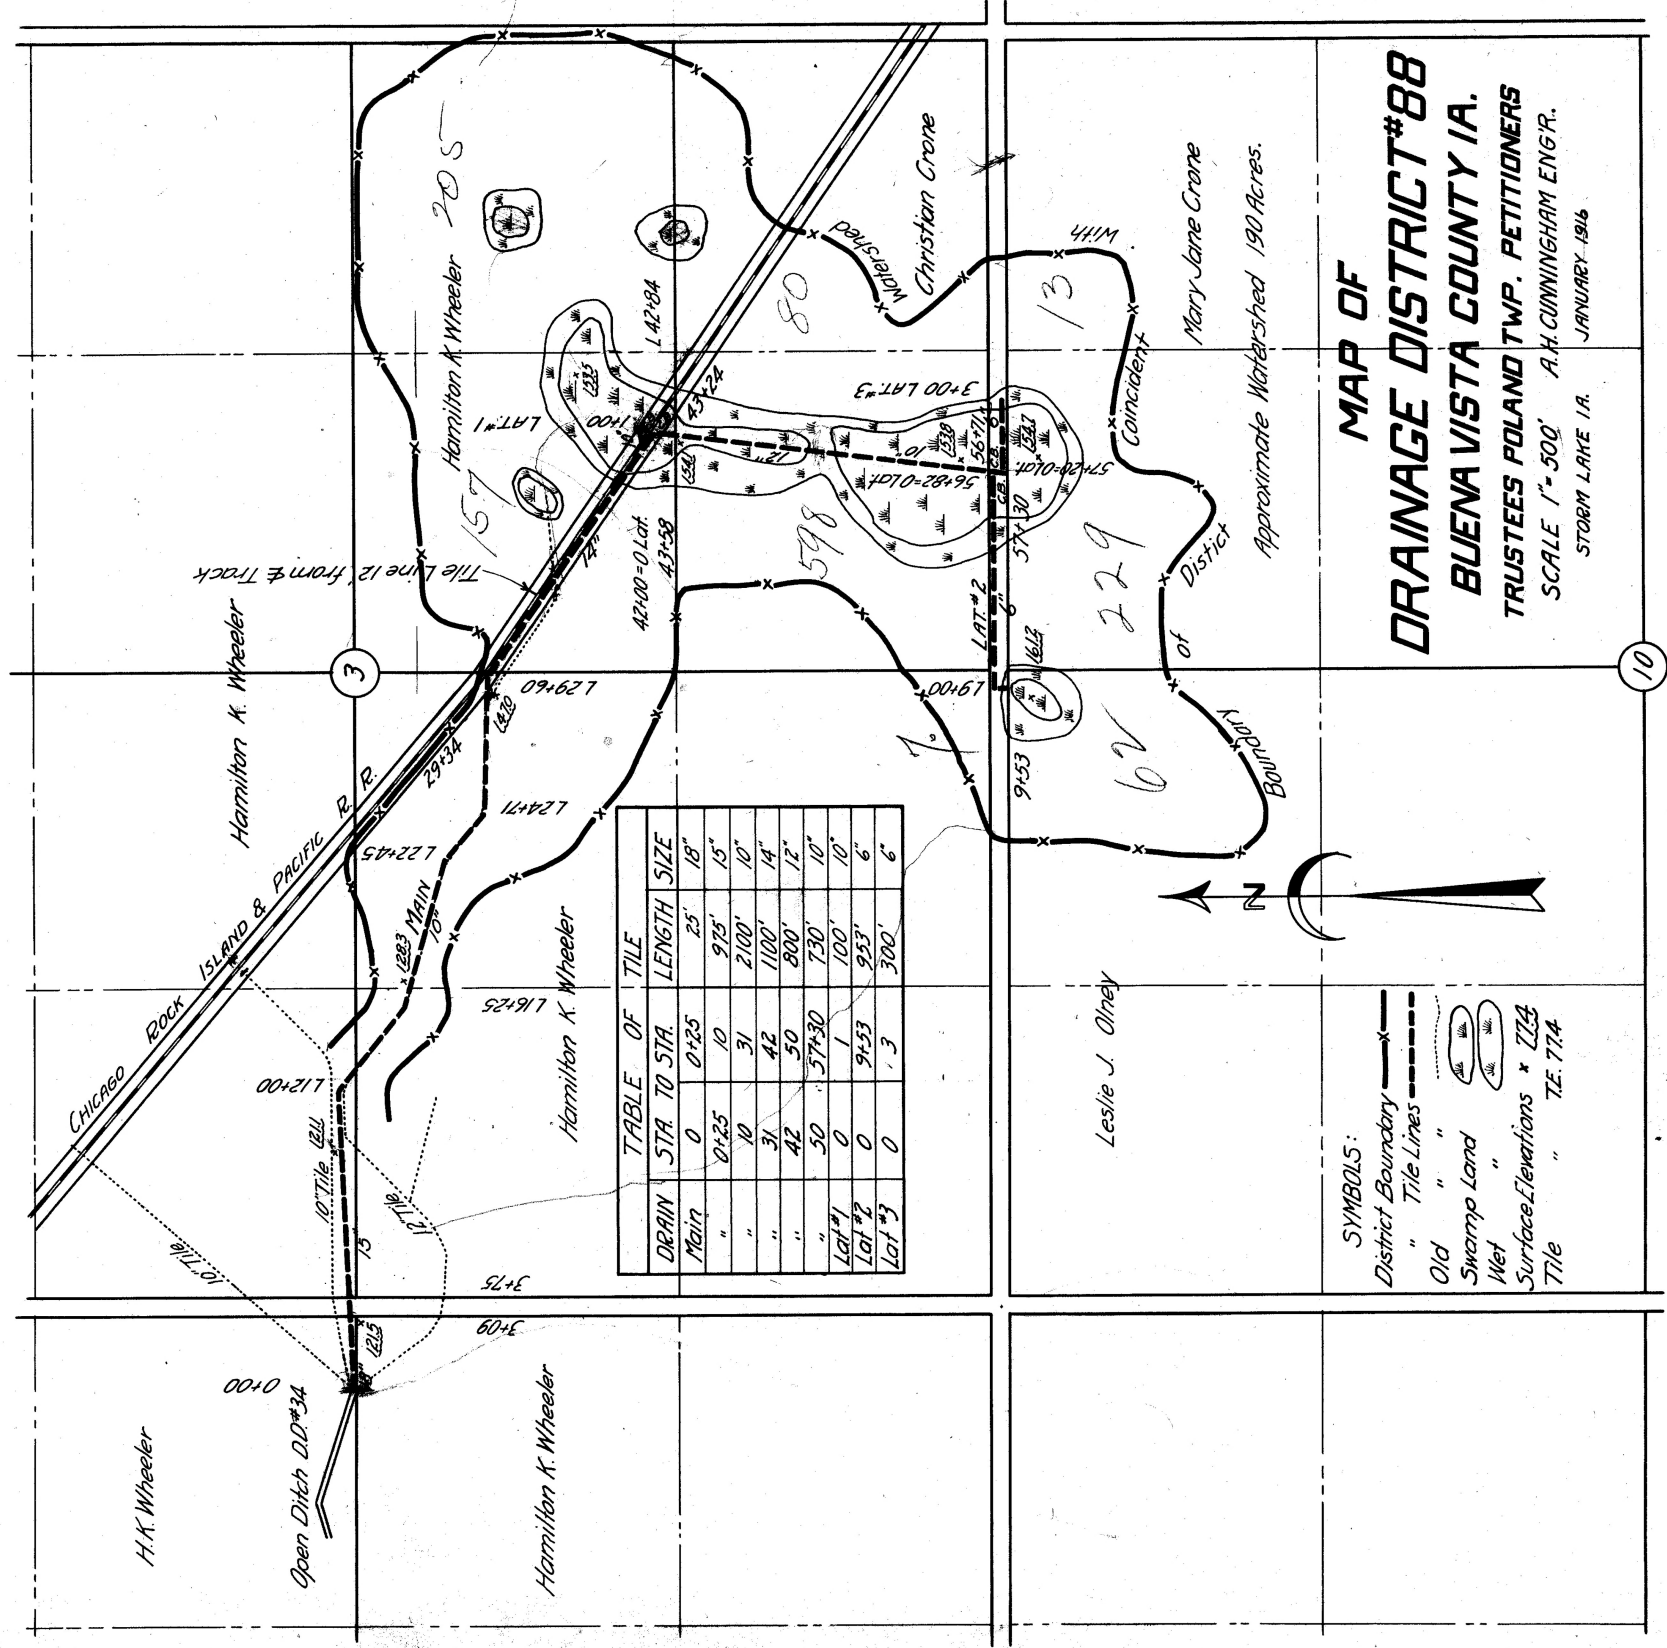


TABLE OF TILE			
DRAIN	STA. TO STA.	LENGTH	SIZE
Main	0	0+25	25' 18"
"	0+25	10	975' 15"
"	10	31	2100' 10"
"	31	42	1100' 14"
"	42	50	800' 12"
"	50	57+30	730' 10"
Lat #1	0	1	100' 10"
Lat #2	0	9+53	953' 6"
Lat #3	0	1.3	300' 6"

MAP OF
DRAINAGE DISTRICT #88
BUENA VISTA COUNTY IA.
TRUSTEES POLAND TWP. PETITIONERS
SCALE 1"=500' A.H. CUNNINGHAM ENGR.
JANUARY 1916

SYMBOLS:
District Boundary
" Tile Lines
Old " "
Swamp Land
Wet " "
Surface Elevations x 112.3
Tile " " 71.774