



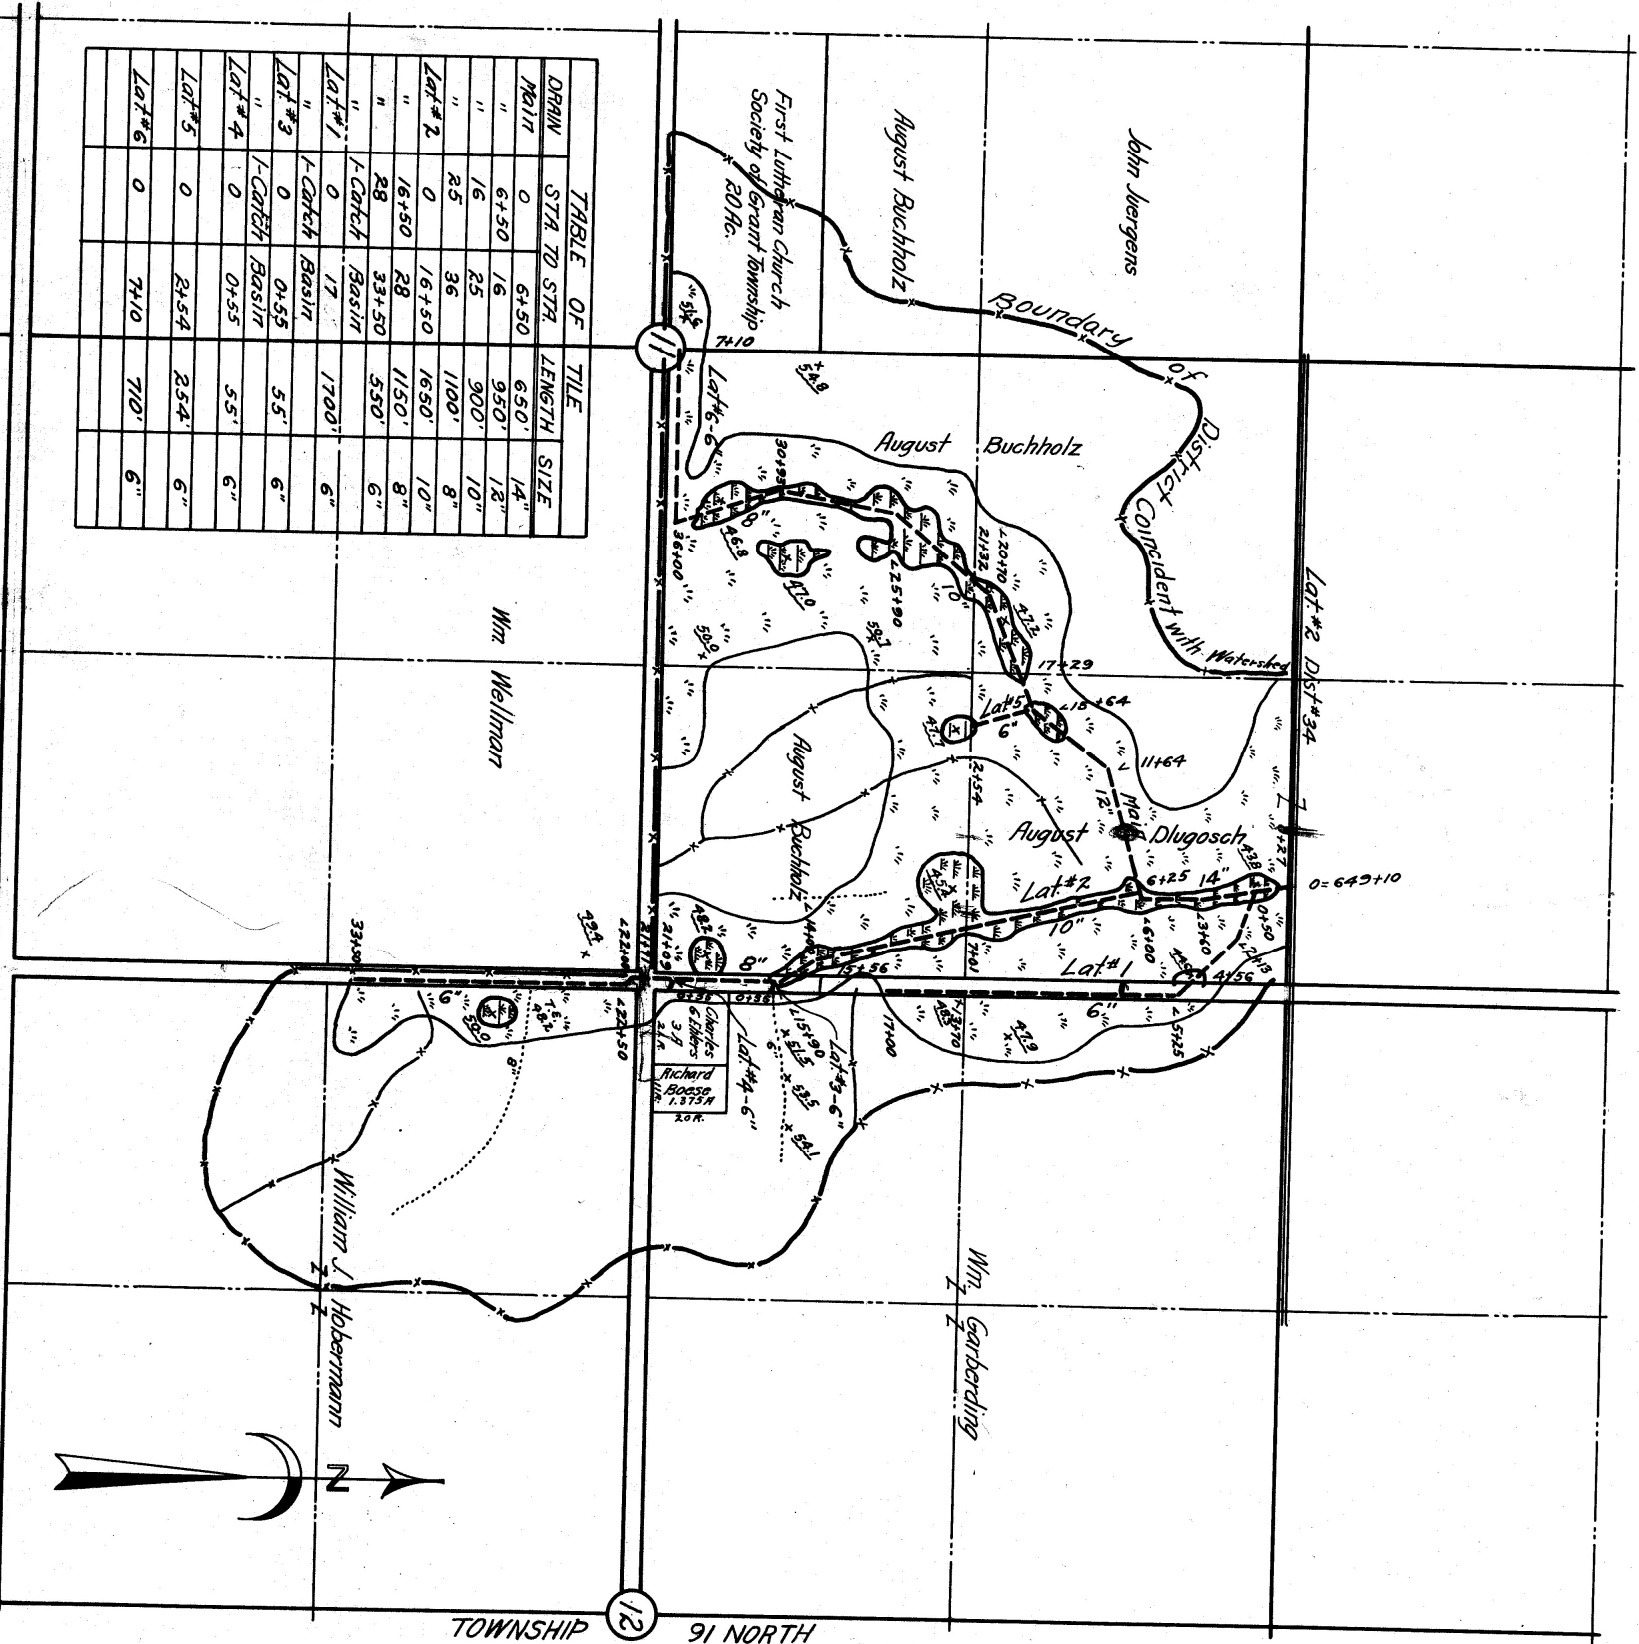

SYMBOLS:
 District Boundary
 District Tile Lines
 Old Tile Line
 Swamp Land
 Wet
 Tile Elevations
 Surface "

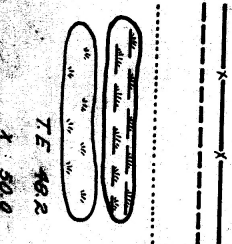

MAP OF
 DRAINAGE DISTRICT #92
 BUENA VISTA COUNTY IA.
 AUGUST BUCHHOLZ PETITIONER
 SCALE 1" = 500' RICHMOND ENGR.
 STORM LAKE IA. FEB. 1916